

ALL BOUNDARY FENCES ARE  
1200 HIGH FARM STYLE

DEVELOPMENT PLAN EXAMPLE:  
PROPOSED AGRICULTURAL SHED

NOTE:  
THIS PLAN IS FOR ILLUSTRATION PURPOSES  
ONLY AND IS NOT INDICATIVE OF COUNCIL  
APPROVAL. FURTHER INFORMATION MAY BE  
REQUIRED BY COUNCIL AS PART OF THE  
PLANNING PERMIT APPLICATION PROCESS

20 0 20 40 60 80 100 120 140 160 180 200		
SCALE 1:2,000 (METRES)		
00	ISSUED FOR PLANNING	-
REV #	DESCRIPTION	DRG.




FOR PLANNING

DRAWN:  
DATE:  
CHECKED:  
SHEET No: 1 OF 3  
DO NOT SCALE  
A3 SIZE SHEET

SITE PLAN

PROJECT: OUTBUILDING IN FARMING ZONE  
ADDRESS: 49 EXAMPLE COURT  
CLIENT:

SCALE 1:2000 DRG.NO. TD-001 REV. 00

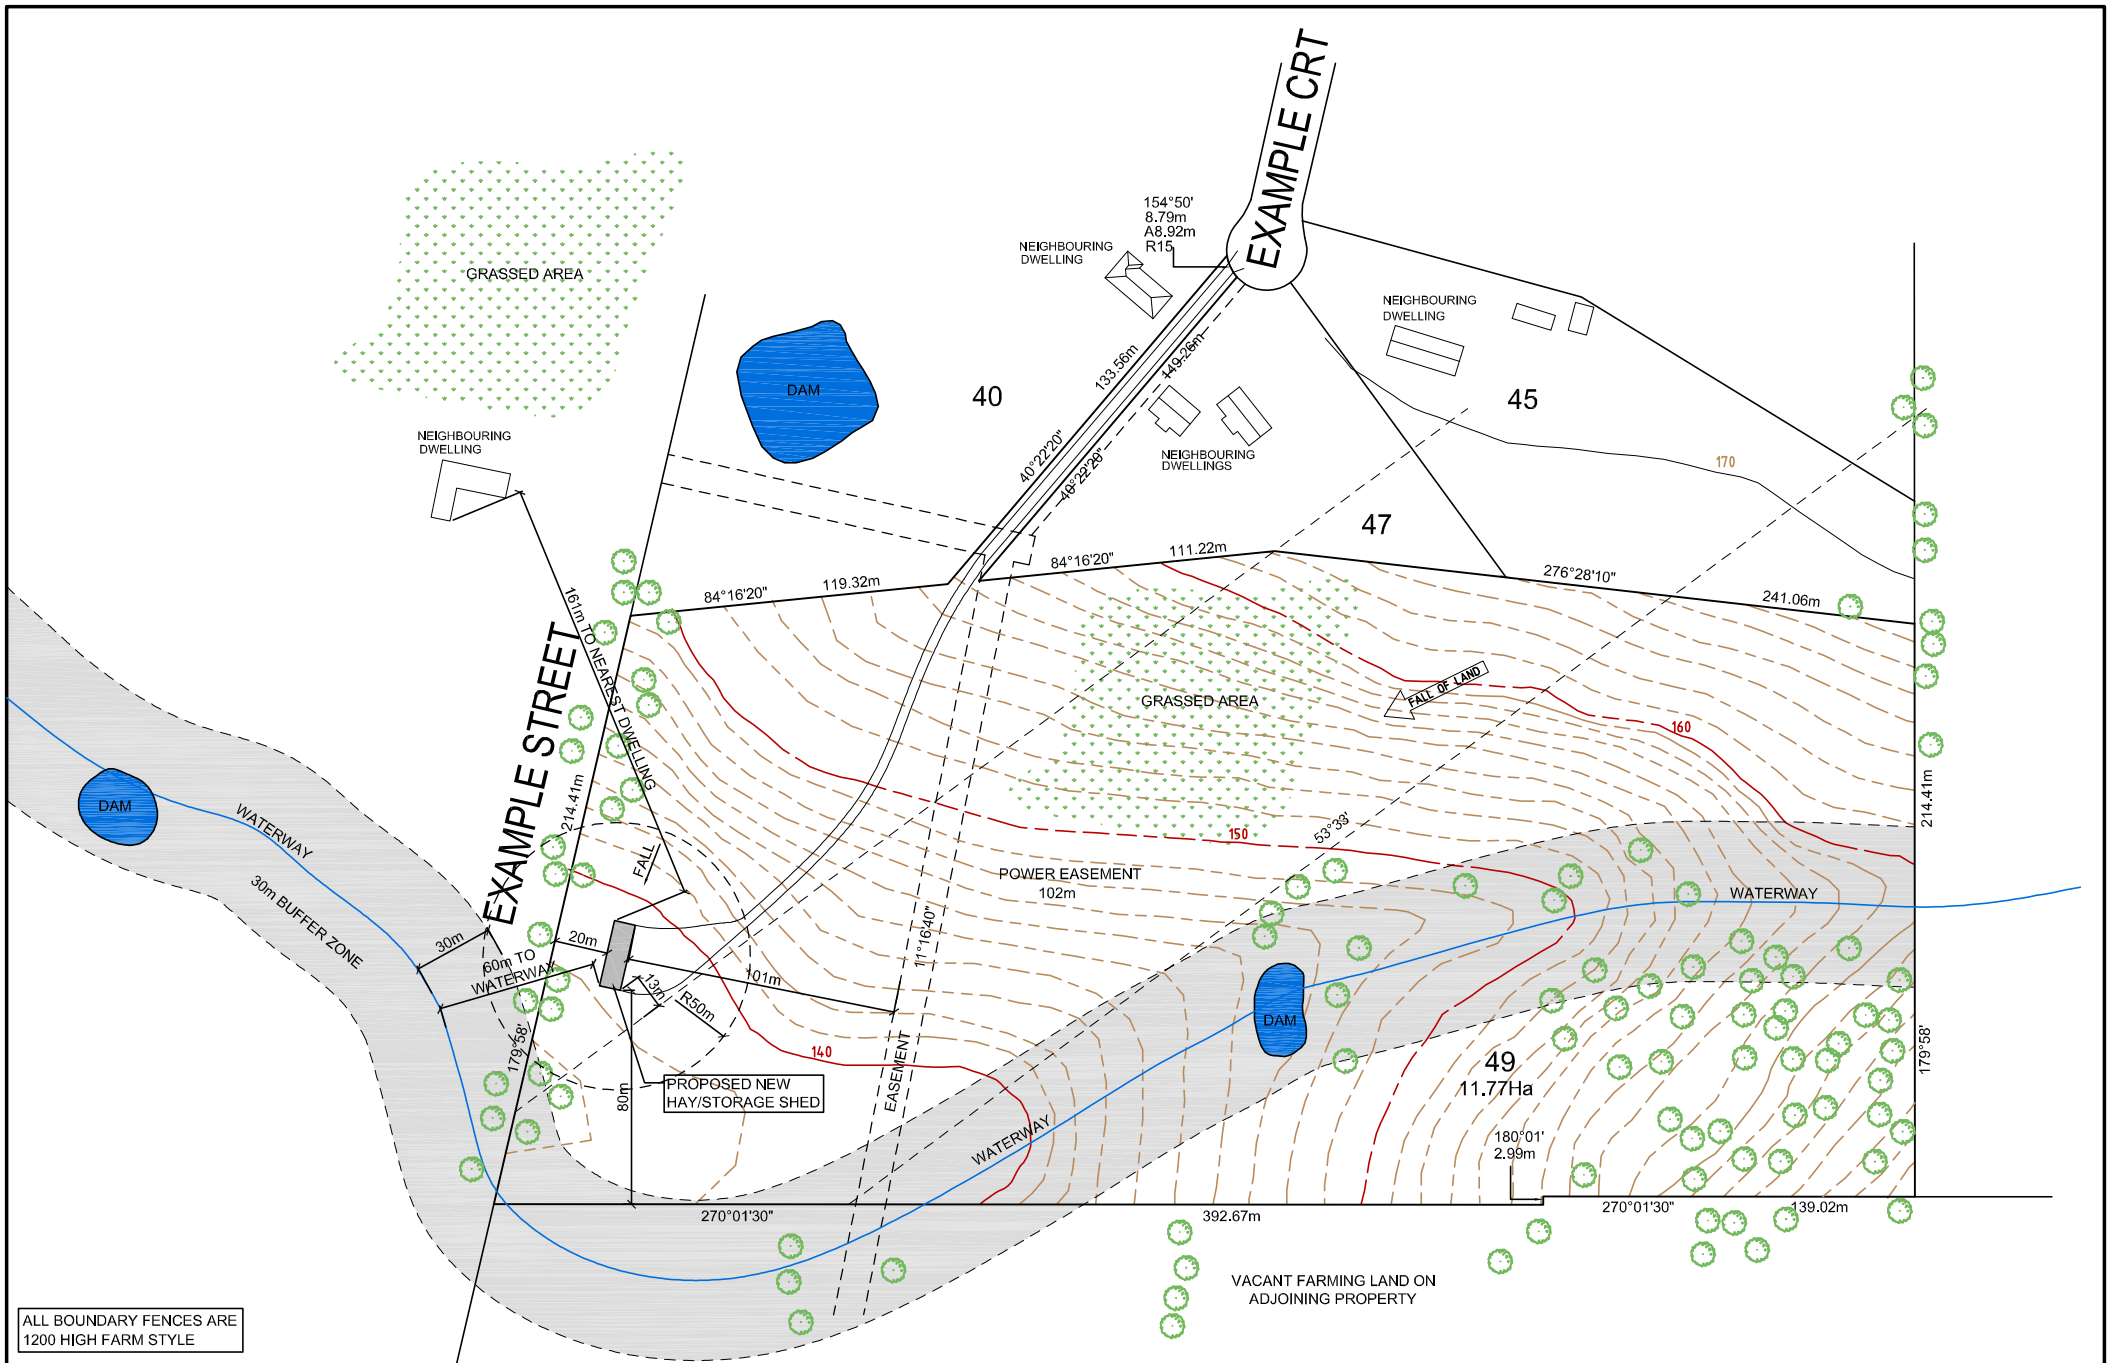

ALL BOUNDARY FENCES ARE  
1200 HIGH FARM STYLE

DEVELOPMENT PLAN EXAMPLE:  
PROPOSED AGRICULTURAL SHED

NOTE:  
THIS PLAN IS FOR ILLUSTRATION PURPOSES  
ONLY AND IS NOT INDICATIVE OF COUNCIL  
APPROVAL. FURTHER INFORMATION MAY BE  
REQUIRED BY COUNCIL AS PART OF THE  
PLANNING PERMIT APPLICATION PROCESS

20 0 20 40 60 80 100 120 140 160 180 200		
SCALE 1:2,000 (METRES)		
00	ISSUED FOR PLANNING	-
REV #	DESCRIPTION	DRG.



FOR PLANNING



DRAWN:  
DATE:  
CHECKED:  
SHEET No: 2 OF 3  
DO NOT SCALE  
A3 SIZE SHEET

CONTOUR SITE PLAN


PROJECT: OUTBUILDING IN FARMING ZONE  
ADDRESS: 49 EXAMPLE COURT  
CLIENT:

SCALE 1:2000 DRG.NO. TD-002 REV. 00


AREA ANALYSIS	
TOTAL AREA	200.00m <sup>2</sup>
TOTAL SQ	21.22ha

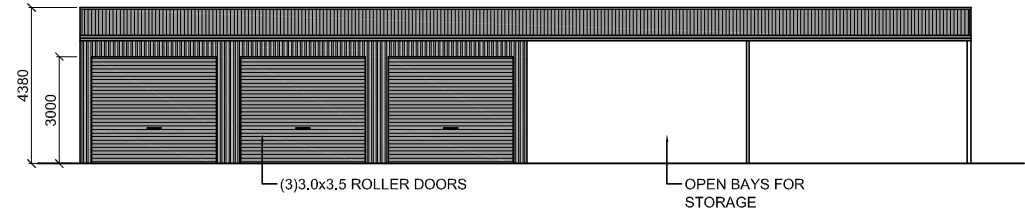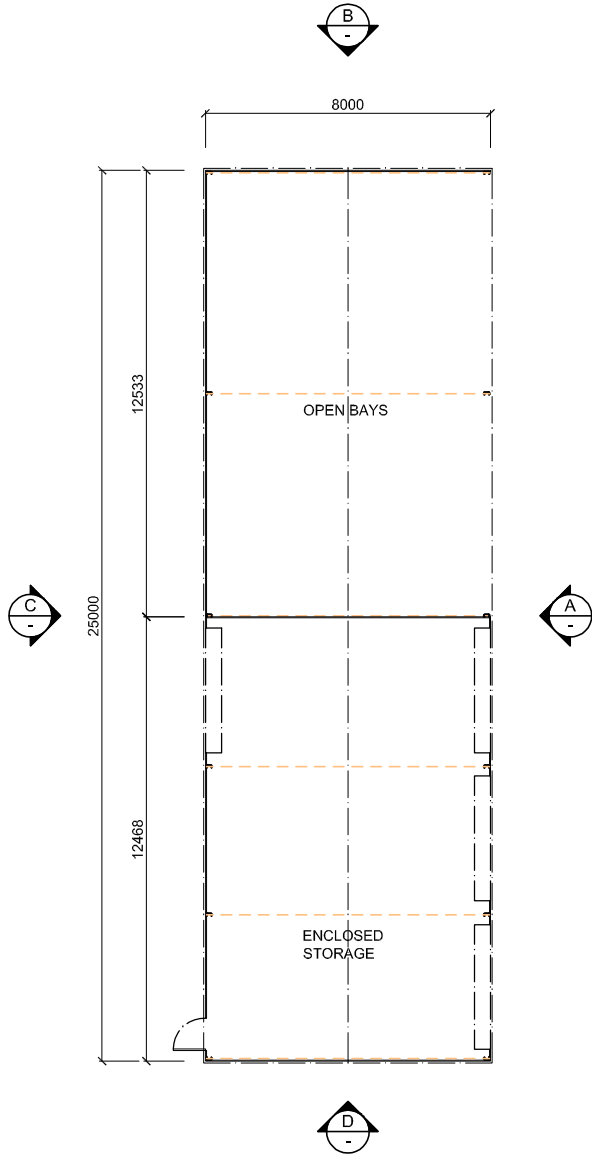


EAST ELEVATION A

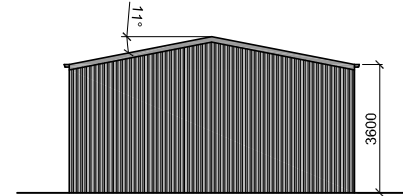

NORTH ELEVATION B

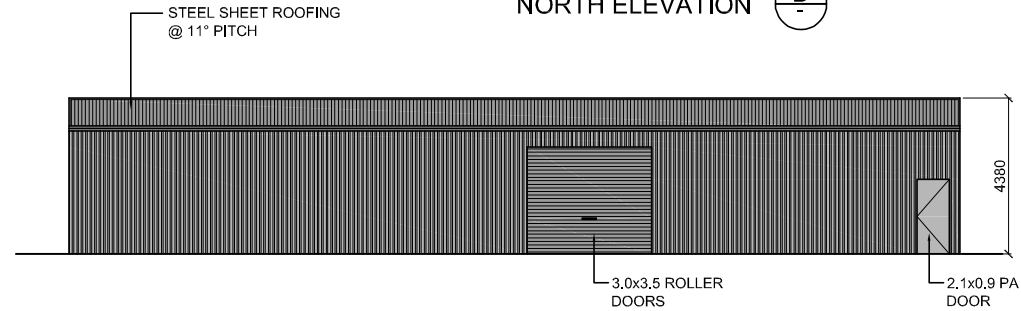


WEST ELEVATION C

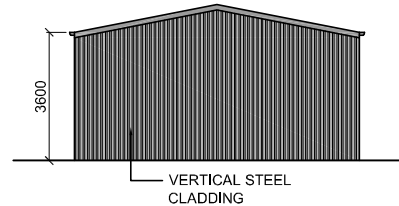

SOUTH ELEVATION D

### MATERIALS & COLOUR SCHEDULE

 

STEEL SHEET ROOFING & ROLLER DOOR COLOUR: GREY



STEEL VERTICAL CLADDING & PA DOOR COLOUR: LIGHT GREY

NOTE: ALL COLOURS AND MATERIALS TO BE SIMILAR TO PICTURED TO THE SATISFACTION OF THE RESPONSIBLE AUTHORITY

NOTE: CONSTRUCTION DETAILS BY OTHERS

DEVELOPMENT PLAN EXAMPLE:  
PROPOSED AGRICULTURAL SHED

NOTE:  
THIS PLAN IS FOR ILLUSTRATION PURPOSES ONLY AND IS NOT INDICATIVE OF COUNCIL APPROVAL. FURTHER INFORMATION MAY BE REQUIRED BY COUNCIL AS PART OF THE PLANNING PERMIT APPLICATION PROCESS

1500 0 1500 3000 4500 6000 7500		
SCALE 1:150		
00	ISSUED FOR PLANNING	-
REV #	DESCRIPTION	DRG.

### FOR PLANNING



DRAWN	
DATE:	
CHECKED:	
SHEET No:	3 OF 3
DO NOT SCALE	A3 SIZE SHEET

### FLOOR PLAN & ELEV.

PROJECT: OUTBUILDING IN FARMING ZONE  
ADDRESS: 49 EXAMPLE COURT

CLIENT:	SCALE	1:150	DRG. NO.	TD-003	REV.	00
---------	-------	-------	----------	--------	------	----