


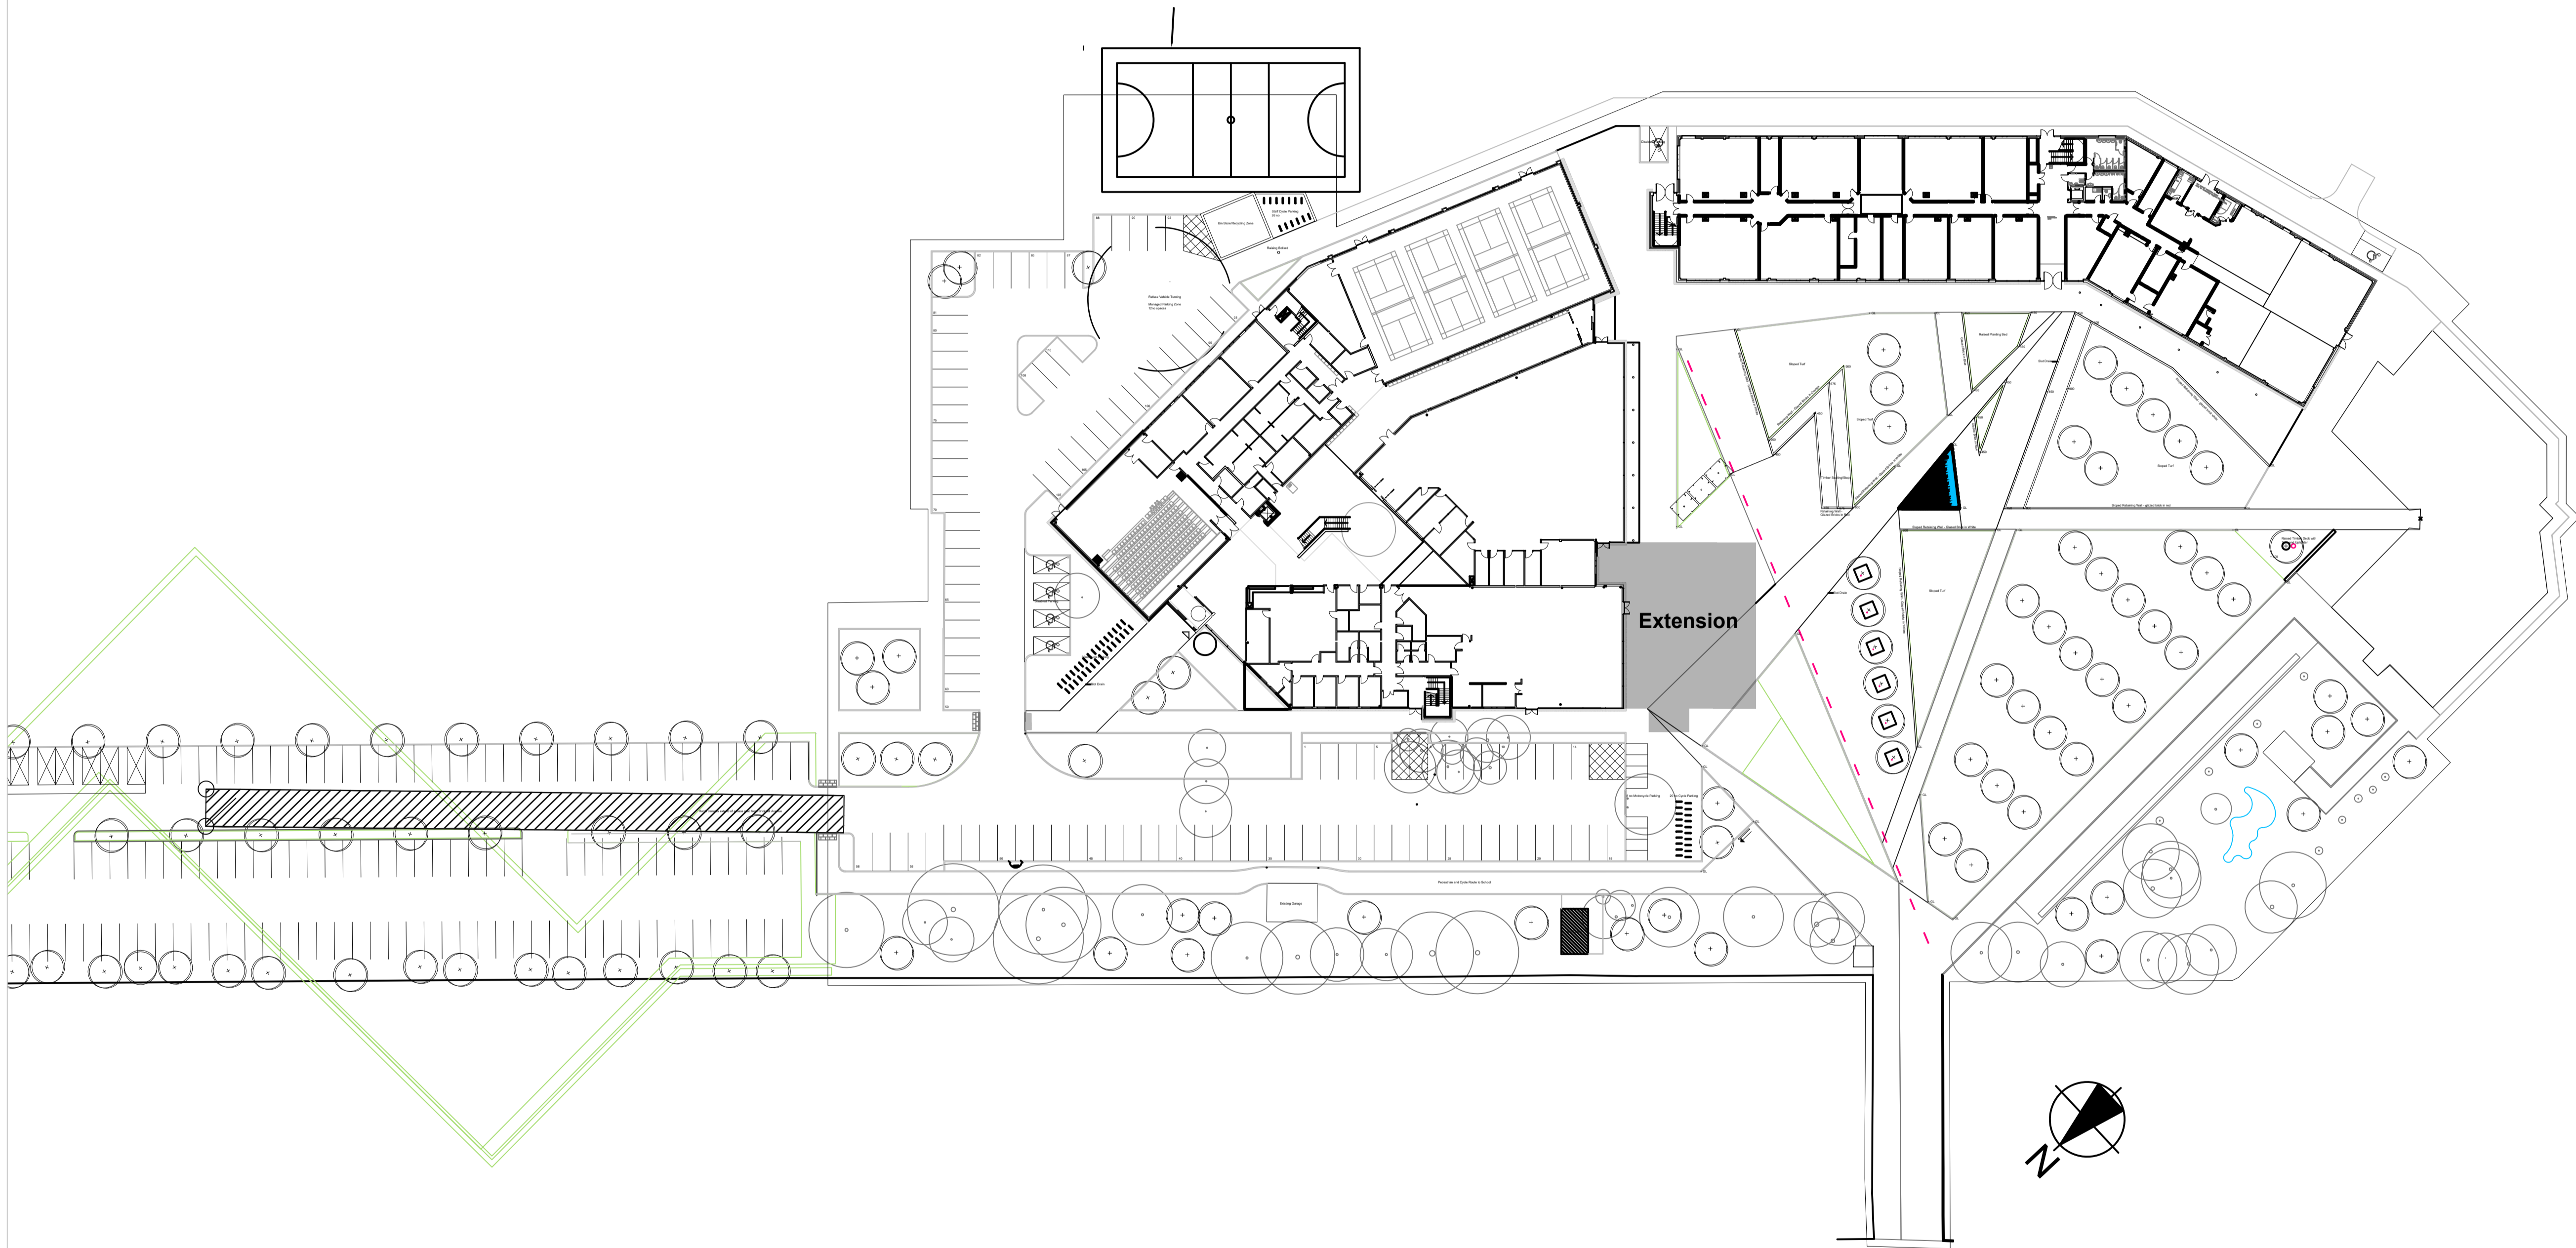

Notes:

- Legend
- Site Component
- Fire Escape Route
- General Foot Traffic/Egress
- Proposed Compound Location
- All windows facing on to residential areas are to be permanently closed.



Copyright: All rights reserved. This drawing must not be reproduced without permission from AA Projects Ltd. Do not scale off this drawing. All dimensions are to be checked on site by contractor / sub contractor. Any discrepancies to be reported to AA Projects Ltd.

Rev	Date	Revision notes	By	Check

No.1 Aire Street
Leeds
LS1 4PR
Tel: 0113 457 0027

Office Locations
Birmingham, Leeds, Liverpool, London, Manchester, Oxford, Rugby, Newcastle
www.aaprojects.co.uk

Client Wyke Sixth Form College	Drawing Title Site Plan As Proposed TENDER ISSUE
-----------------------------------	---

Project Title Wyke College TLCF Extension	Drawn TM	Date 07/03/22
	Checked JB	Date 07/03/22