






Notes:

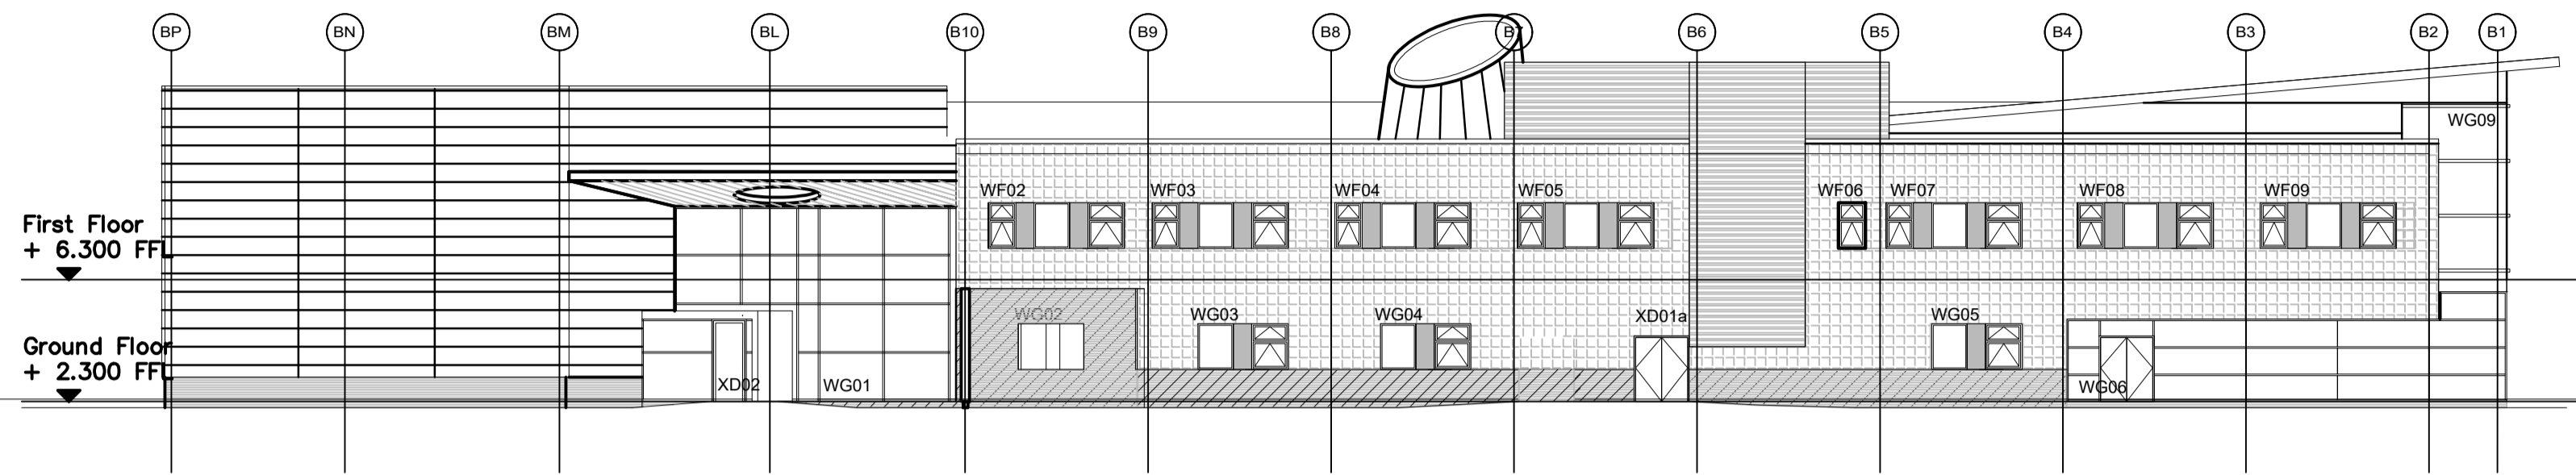


1. Existing North West Elevation

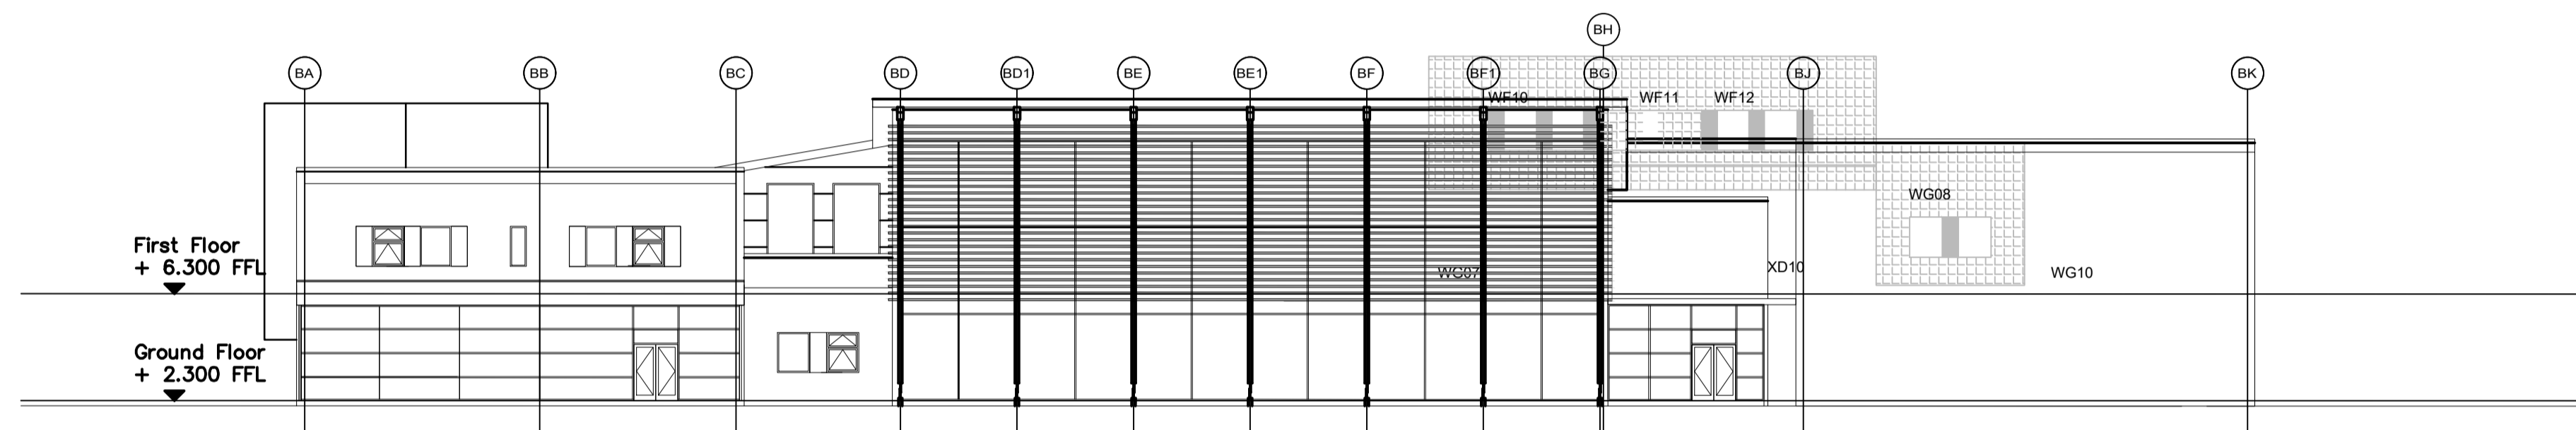


2. Existing South West Elevation

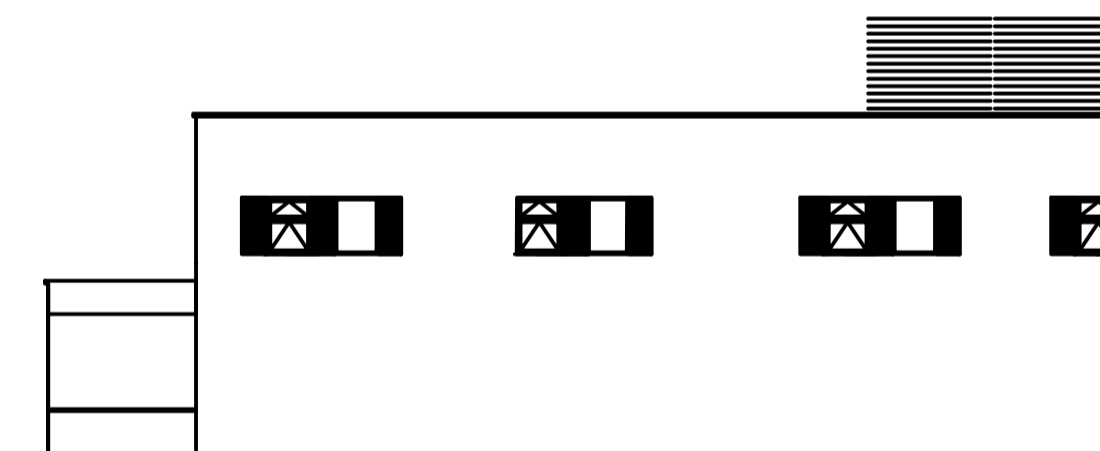

3. Existing South East (Inner) Elevation

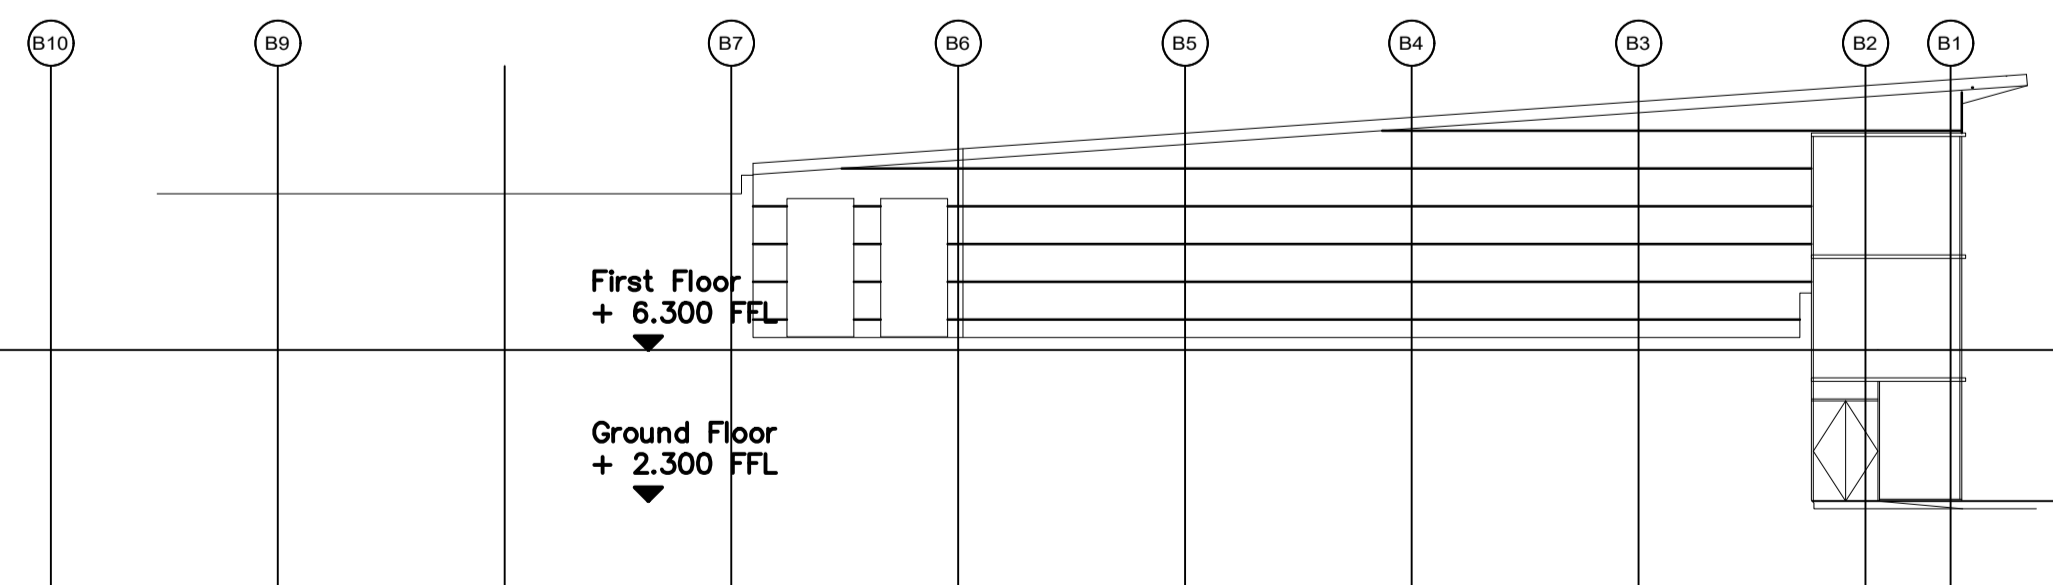

4. Existing North West (Inner) Elevation

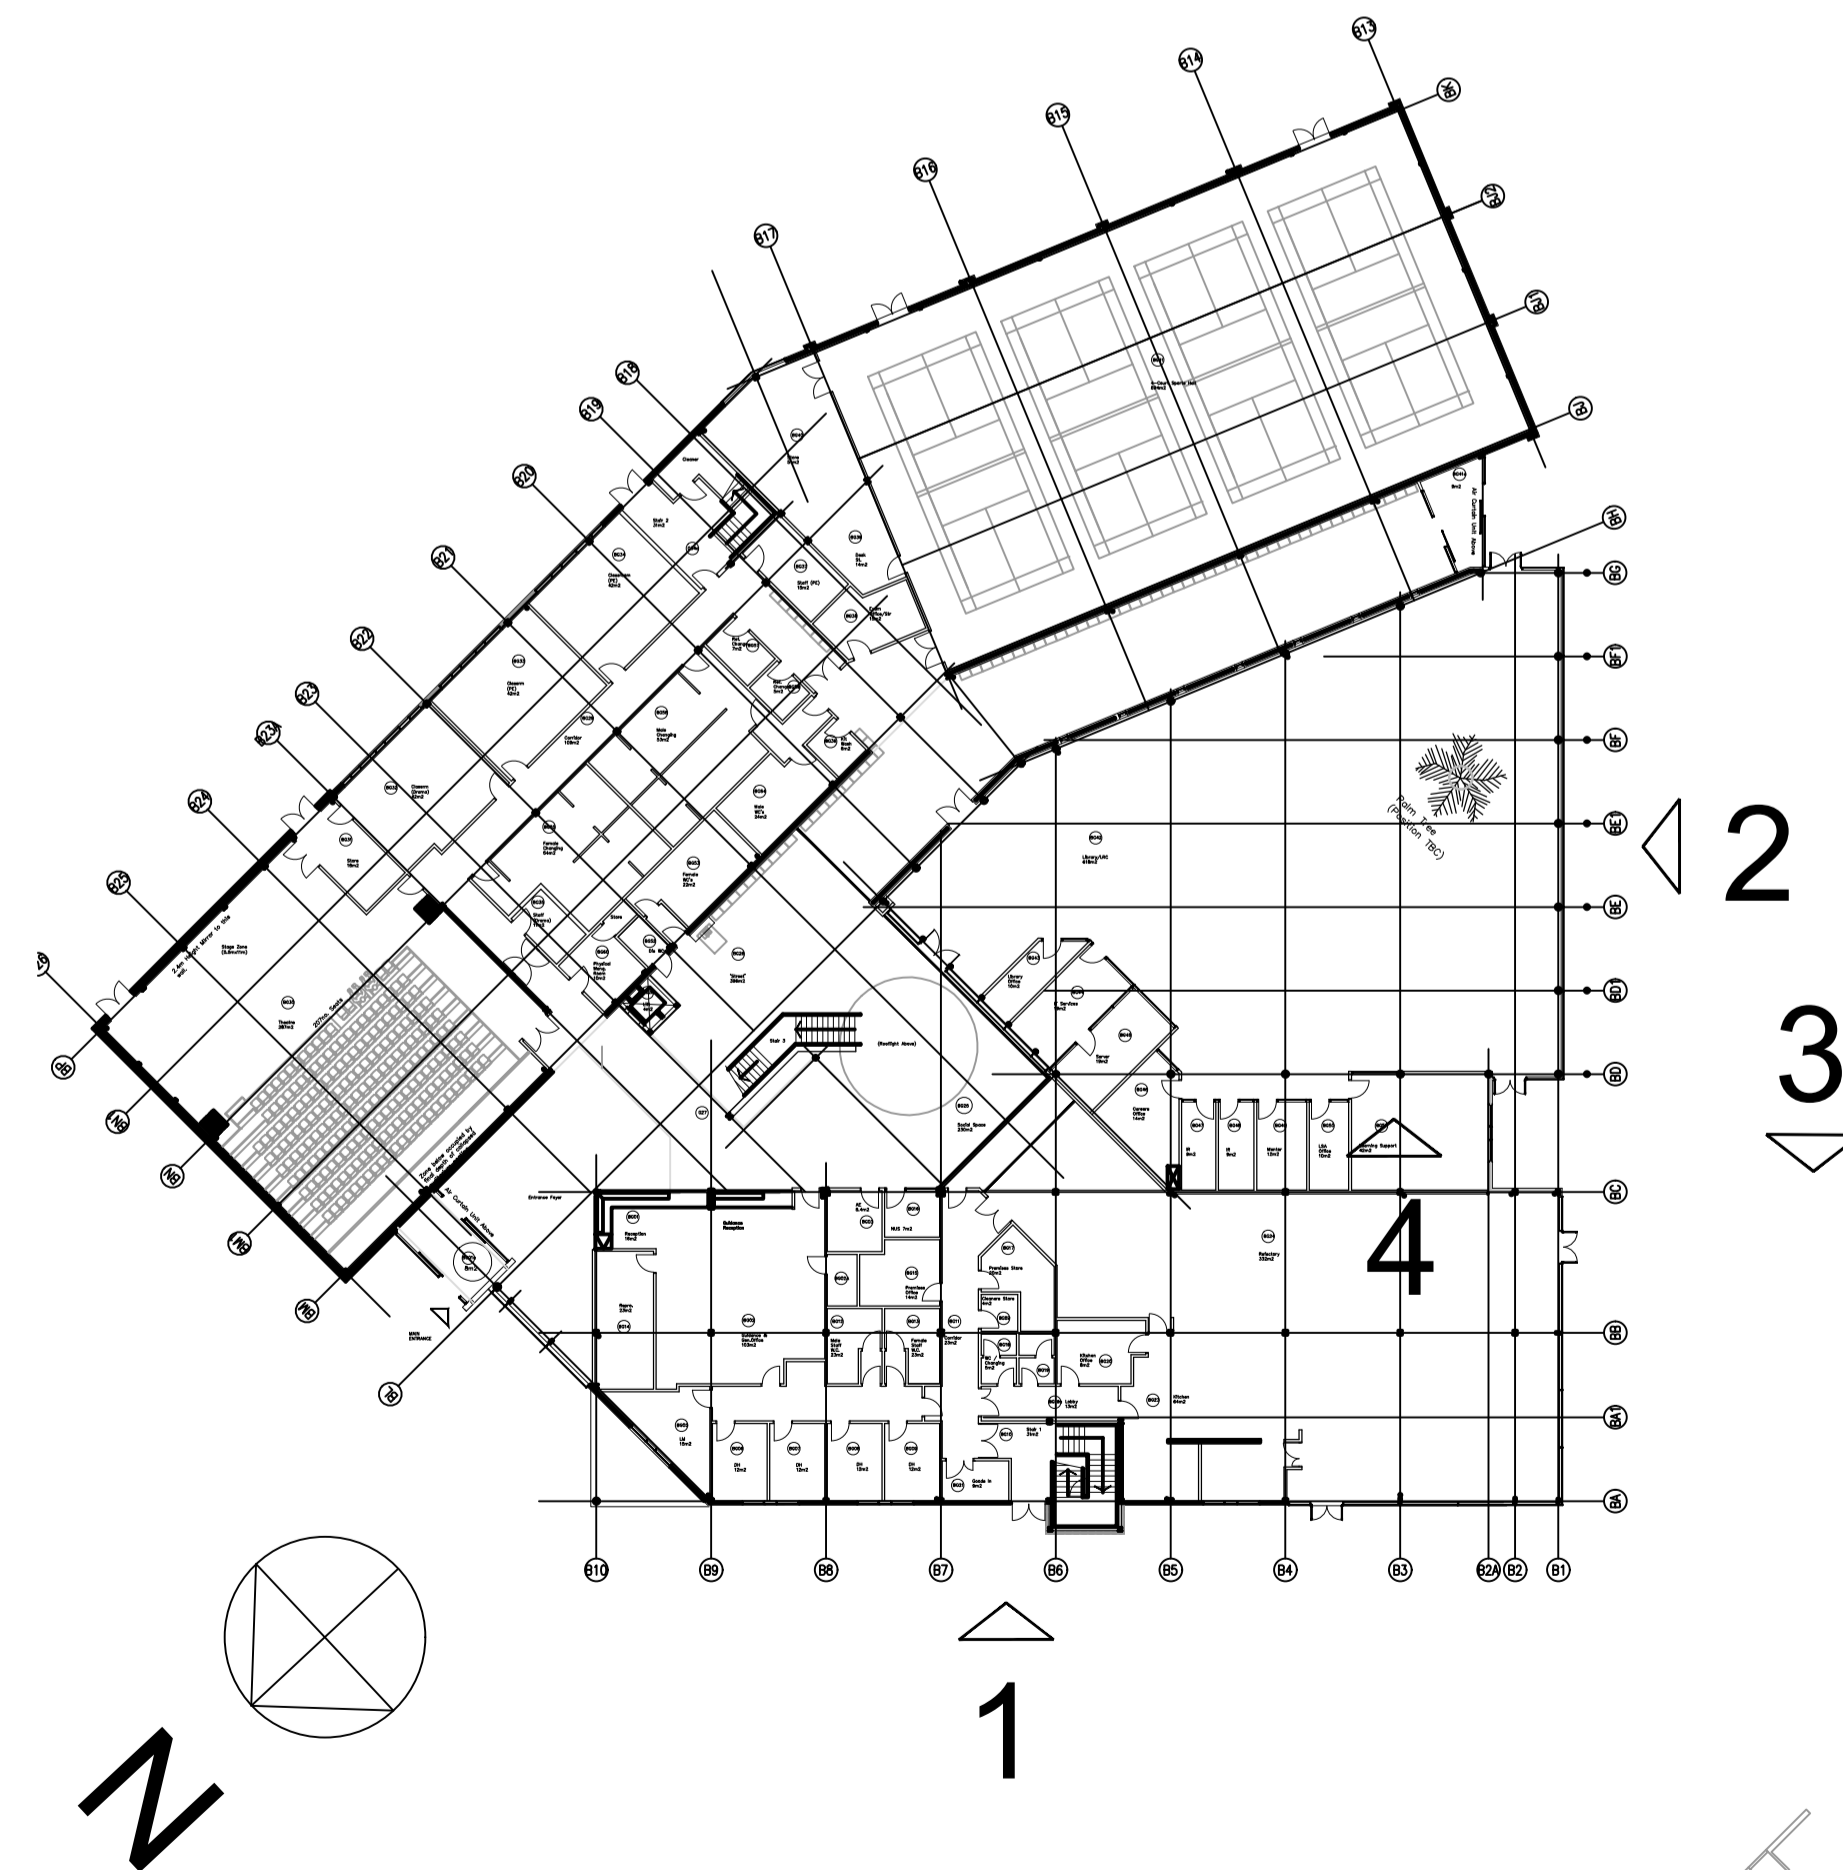

Copyright: All rights reserved. This drawing must not be reproduced without permission from AA Projects Ltd. Do not scale off this drawing. All dimensions are to be checked on site by contractor / sub contractor. Any discrepancies to be reported to AA Projects Ltd.

Rev	Date	Revision notes	By	Check

No.1 Aire Street
Leeds
LS1 4PR
Tel: 0113 457 0027

Office Locations
Birmingham, Leeds, Liverpool, London, Manchester, Oxford, Rugby, Newcastle
www.aaprojects.co.uk

Client: Wyke Sixth Form College
Drawing Title: As Existing Elevations
TENDER ISSUE

Project Title: Wyke College TLCF Extension	Drawn: KF	Date: 10/03/22
	Checked: TM	Date: 10/03/22