

BACQYARD

A better way to design your yard

Kick-start fresh ideas or tie elements together with the **Classic package**. Ready-to-use contractor plans. Collaborate with a designer 100% online.




1:1 with Designer



Custom design



Affordable

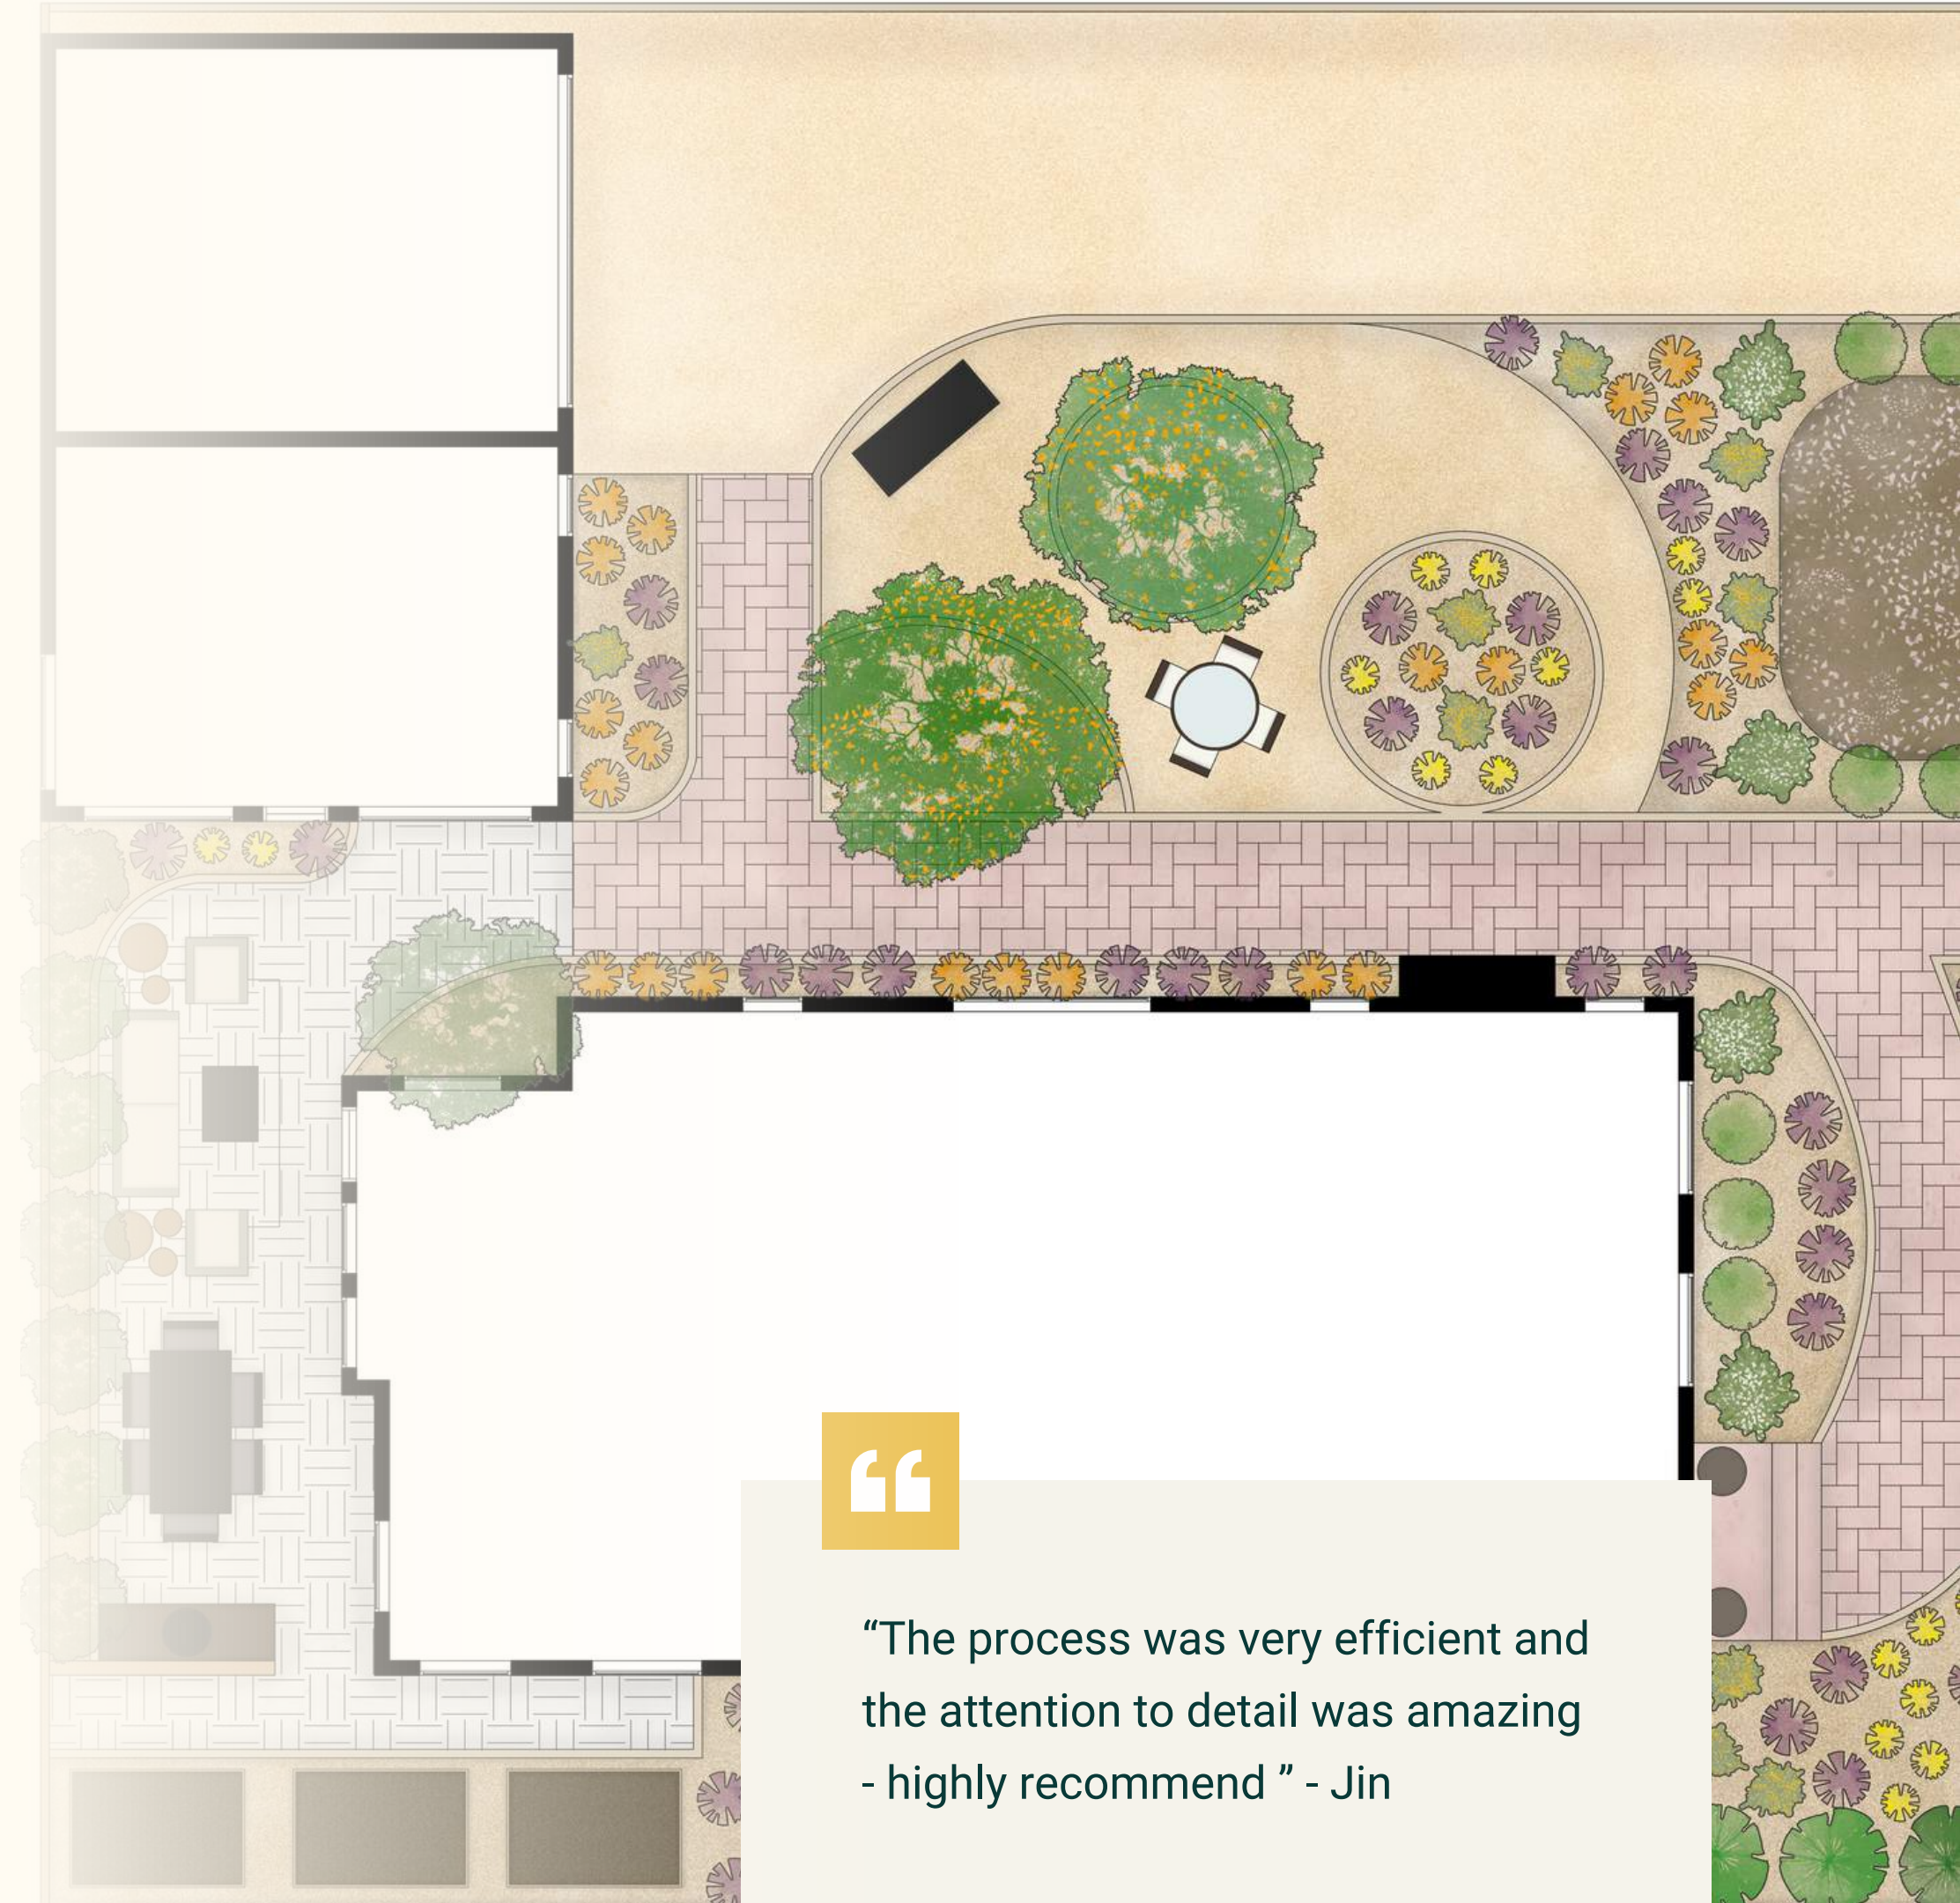

“The process was very efficient and the attention to detail was amazing - highly recommend ” - Jin

A more hands-on-approach

What to expect when you work with your design team

1 1:1 with designer

First, schedule a video call with your designer to discuss your project details, wish list, and budget. You will work one-on-one with a dedicated expert who will tailor every aspect to fit your vision, ensuring your design is both beautiful and uniquely yours.

2 Review and iterate

Collaboration is key in design, so we provide follow-up calls with your designer to fine-tune details. If a call isn't needed, you can easily leave notes for your designer on our platform. Use our web app to share ideas, feedback, and questions about your project.

3 Finalize and prepare for installation

After you've approved your design, your designer will compile all necessary CAD plans and contractor documents to prepare for the installation phase. This ensures that you'll experience a smooth transition from the design studio to the construction site.

4 Contractor match (optional)

Each design comes with free contractor matching and build support to turn your dream yard into reality. Our contractor network spans nationwide, featuring experienced, licensed, and insured local landscape professionals. Plus, our support team is on hand to address any queries from you or your installer.

Your New Yard, Mapped Out Step by Step

We'll show you a clear picture of where everything goes, from plants to patios, and water features to privacy spots.








What you get in the **Classic** package:

- 4 easy-to-read sheets
- Colorful plans for a clear view
- Planting plan
- Dimension + lighting plan
- A handy legend to decode everything




FAQ:
Are side yards part of the package or are they extra?

Side yards come with all our packages at no extra charge!

PLANT SCHEDULE




SYMBOL	QTY	TYPE	BOTANICAL NAME
	27	Shrub	Westringia fruticosa 'WES03'
	15	Shrub	Zamia furfuracea
	41	Shrub	Pittosporum tenuifolium 'Tasman Ruffles'
	17	Shrub	Lavandula stoechas
	3	Shrub	Laurus nobilis
	15	Perennial	Diets iridioides
	8	Ornamental Grass	Calamagrostis foliosa

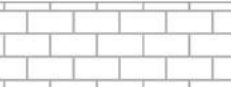MATERIAL LEGEND

HATCH	NAME	S
	RIVIERA PAVERS	1:1
	ARTIFICIAL TURF	6:1
	DG	1:1

LANDSCAPE LIGHTING

SYMBOL	QTY	FIXTURE TYPE
	19	Path Light
	11	Wall Light

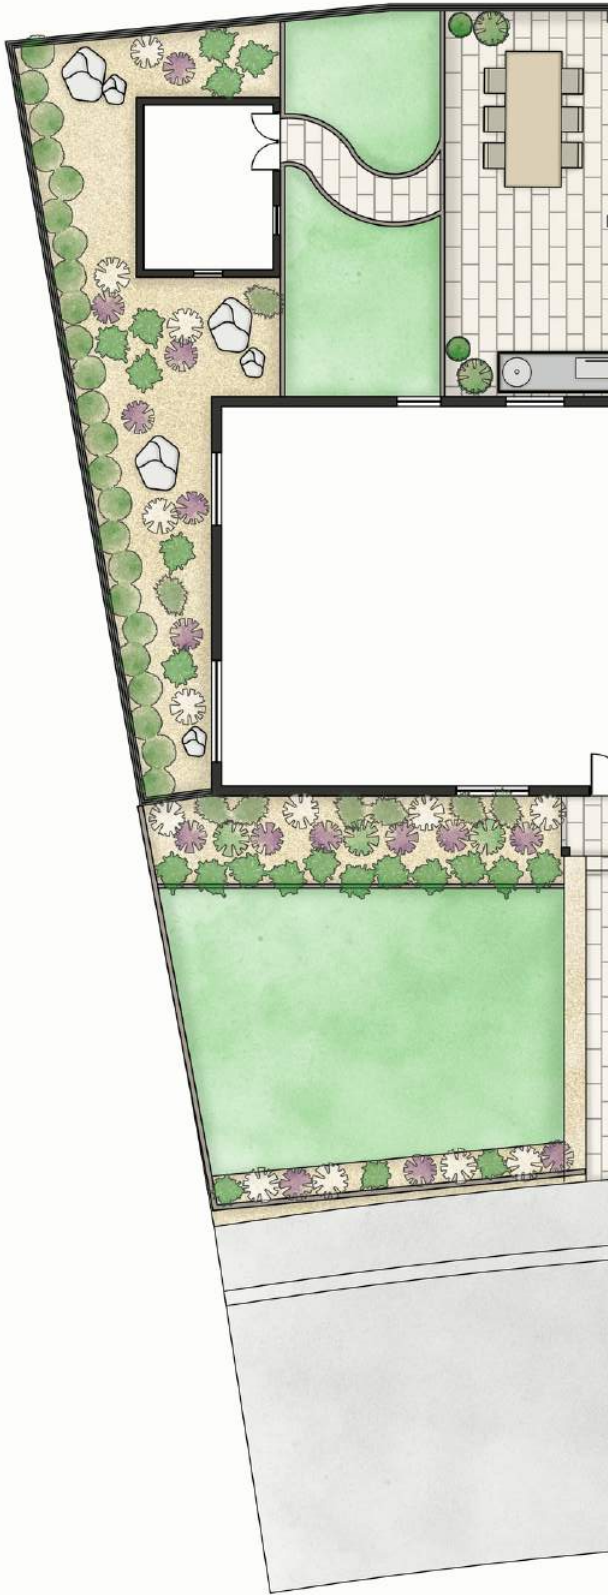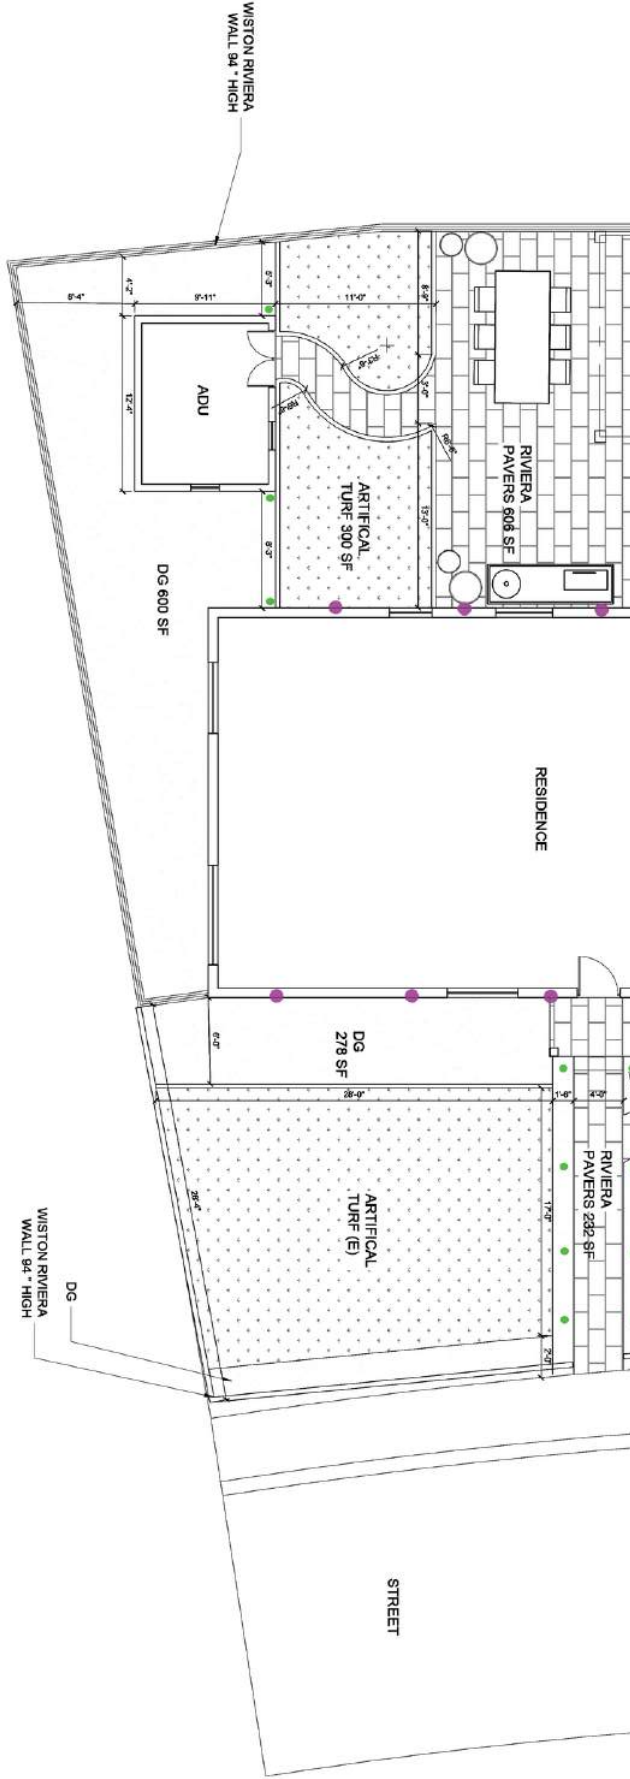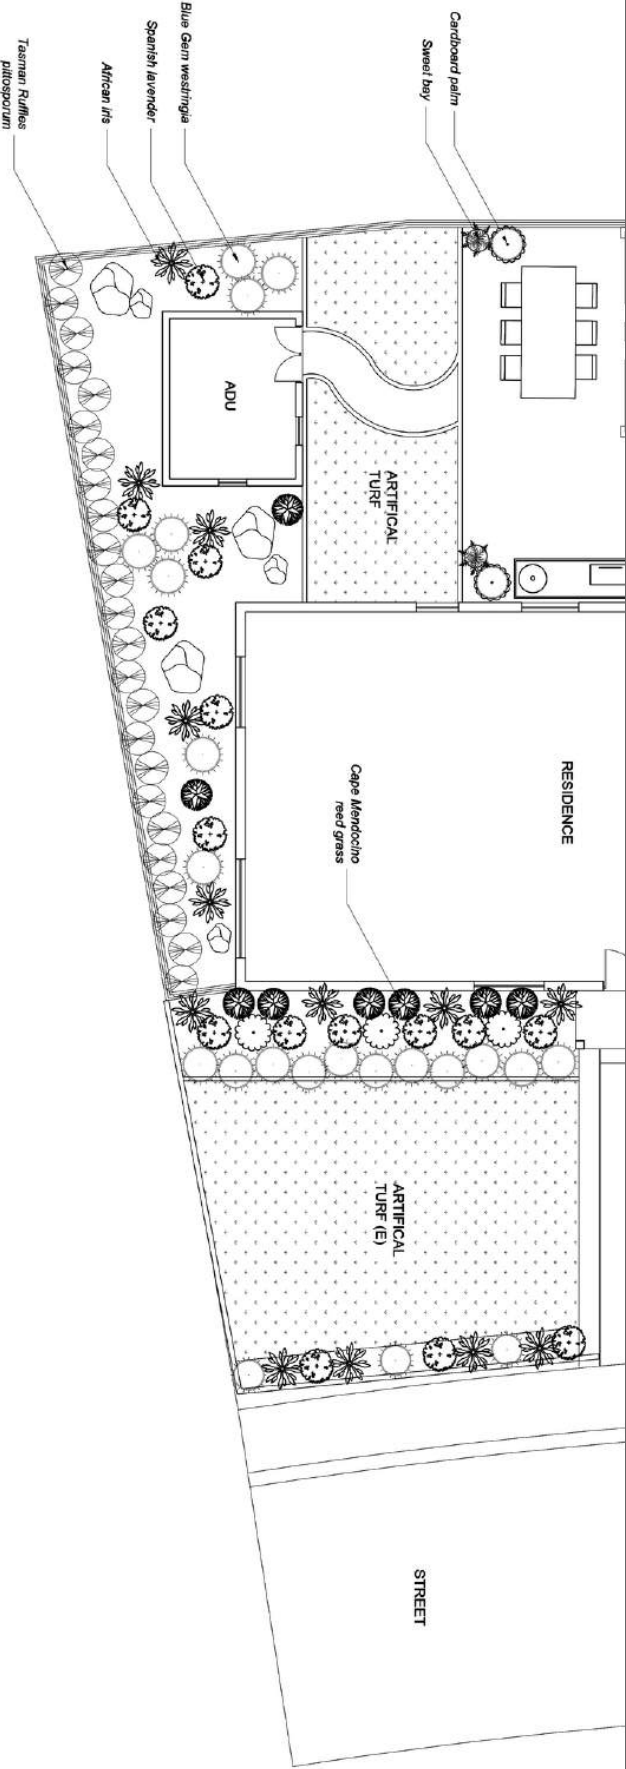

ISSUE DATE:	10/3/2022
DESIGNER:	N.K.
SCALE:	-
PAPER SIZE:	24" x 36"
NOTES:	1. Plans are conceptual in nature and for illustrative purposes only. 2. Contractor/homeowner to verify dimensions and accept conditions before proceeding with work. 3. Substitutions may be made as required by contractor or other installer.

ISSUE DATE:	10/3/2023
DESIGNER:	N.K.
SCALE:	3/16" = 1'-0"
PAPER SIZE:	24" x 36"
NOTES:	1. Plans are conceptual in nature and for illustrative purposes only. 2. Contractor/homeowner to verify dimensions and accept conditions before proceeding with work. 3. Substitutions may be made as required by contractor or other installer.



DESIGN BY:

**BACQ
YARD**

BACQYARD, LLC.
WWW.BACQYARD.COM
SUPPORT@BACQYARD.COM
1 (800) 682-7906

PROJECT:

LANDSCAPE DESIGN

SHEET TITLE:

**COLOR
PLAN**

ISSUE DATE:

10/3/2023

DESIGNER:

N.K.

SCALE:

3/16" = 1'-0"

PAPER SIZE:

24" x 36"


NOTES:

1. Plans are conceptual in nature and for illustrative purposes only.
2. Contractor/homeowner to verify dimensions and accept conditions before proceeding with work
3. Substitutions may be made as required by contractor or other installer

FAQ:

Are you able to help me find a contractor to execute my design?


Absolutely! We're on hand to help you find a trustworthy contractor who can put your design into action. When you're done with the design phase and ready for the next step, just let your design team know. We'll then connect you with a local contractor who can install your design.

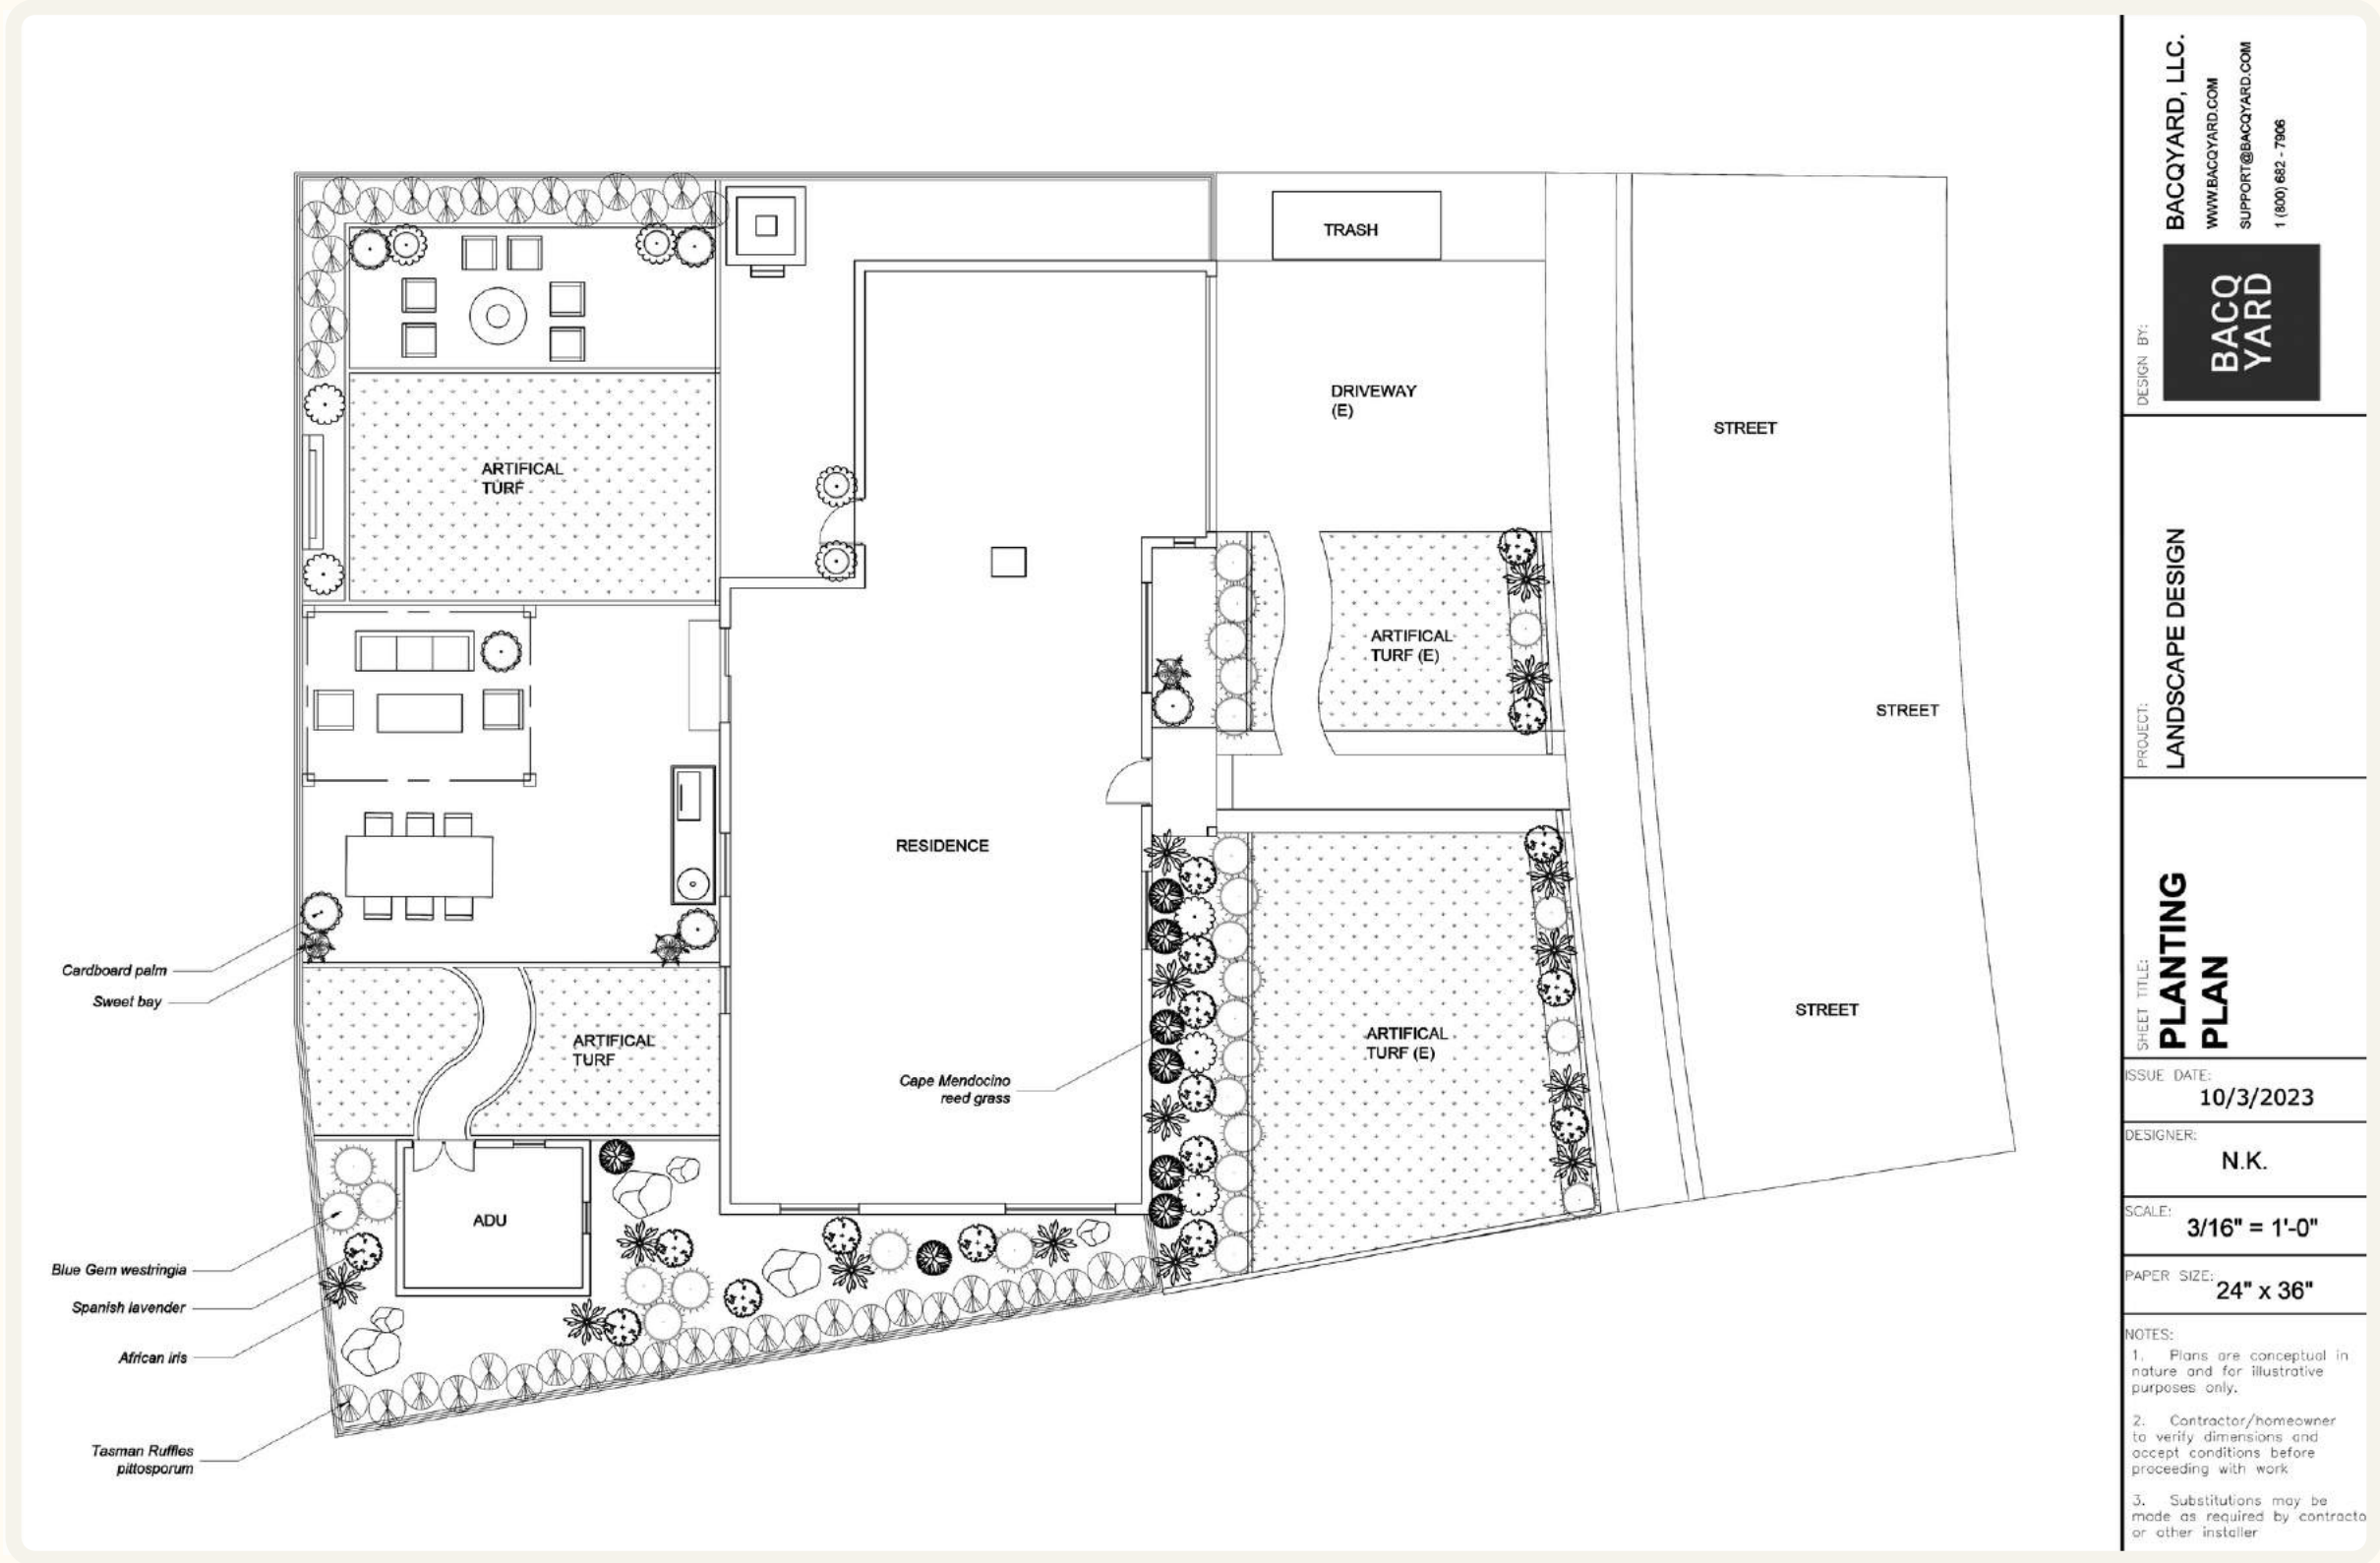

FAQ:

Can you assist with sourcing plants?

Yes, we can help find a reputable nursery in your area where you can purchase plants included in your design. If any substitutions are needed, simply call us and we will provide plant substitutions free of charge.

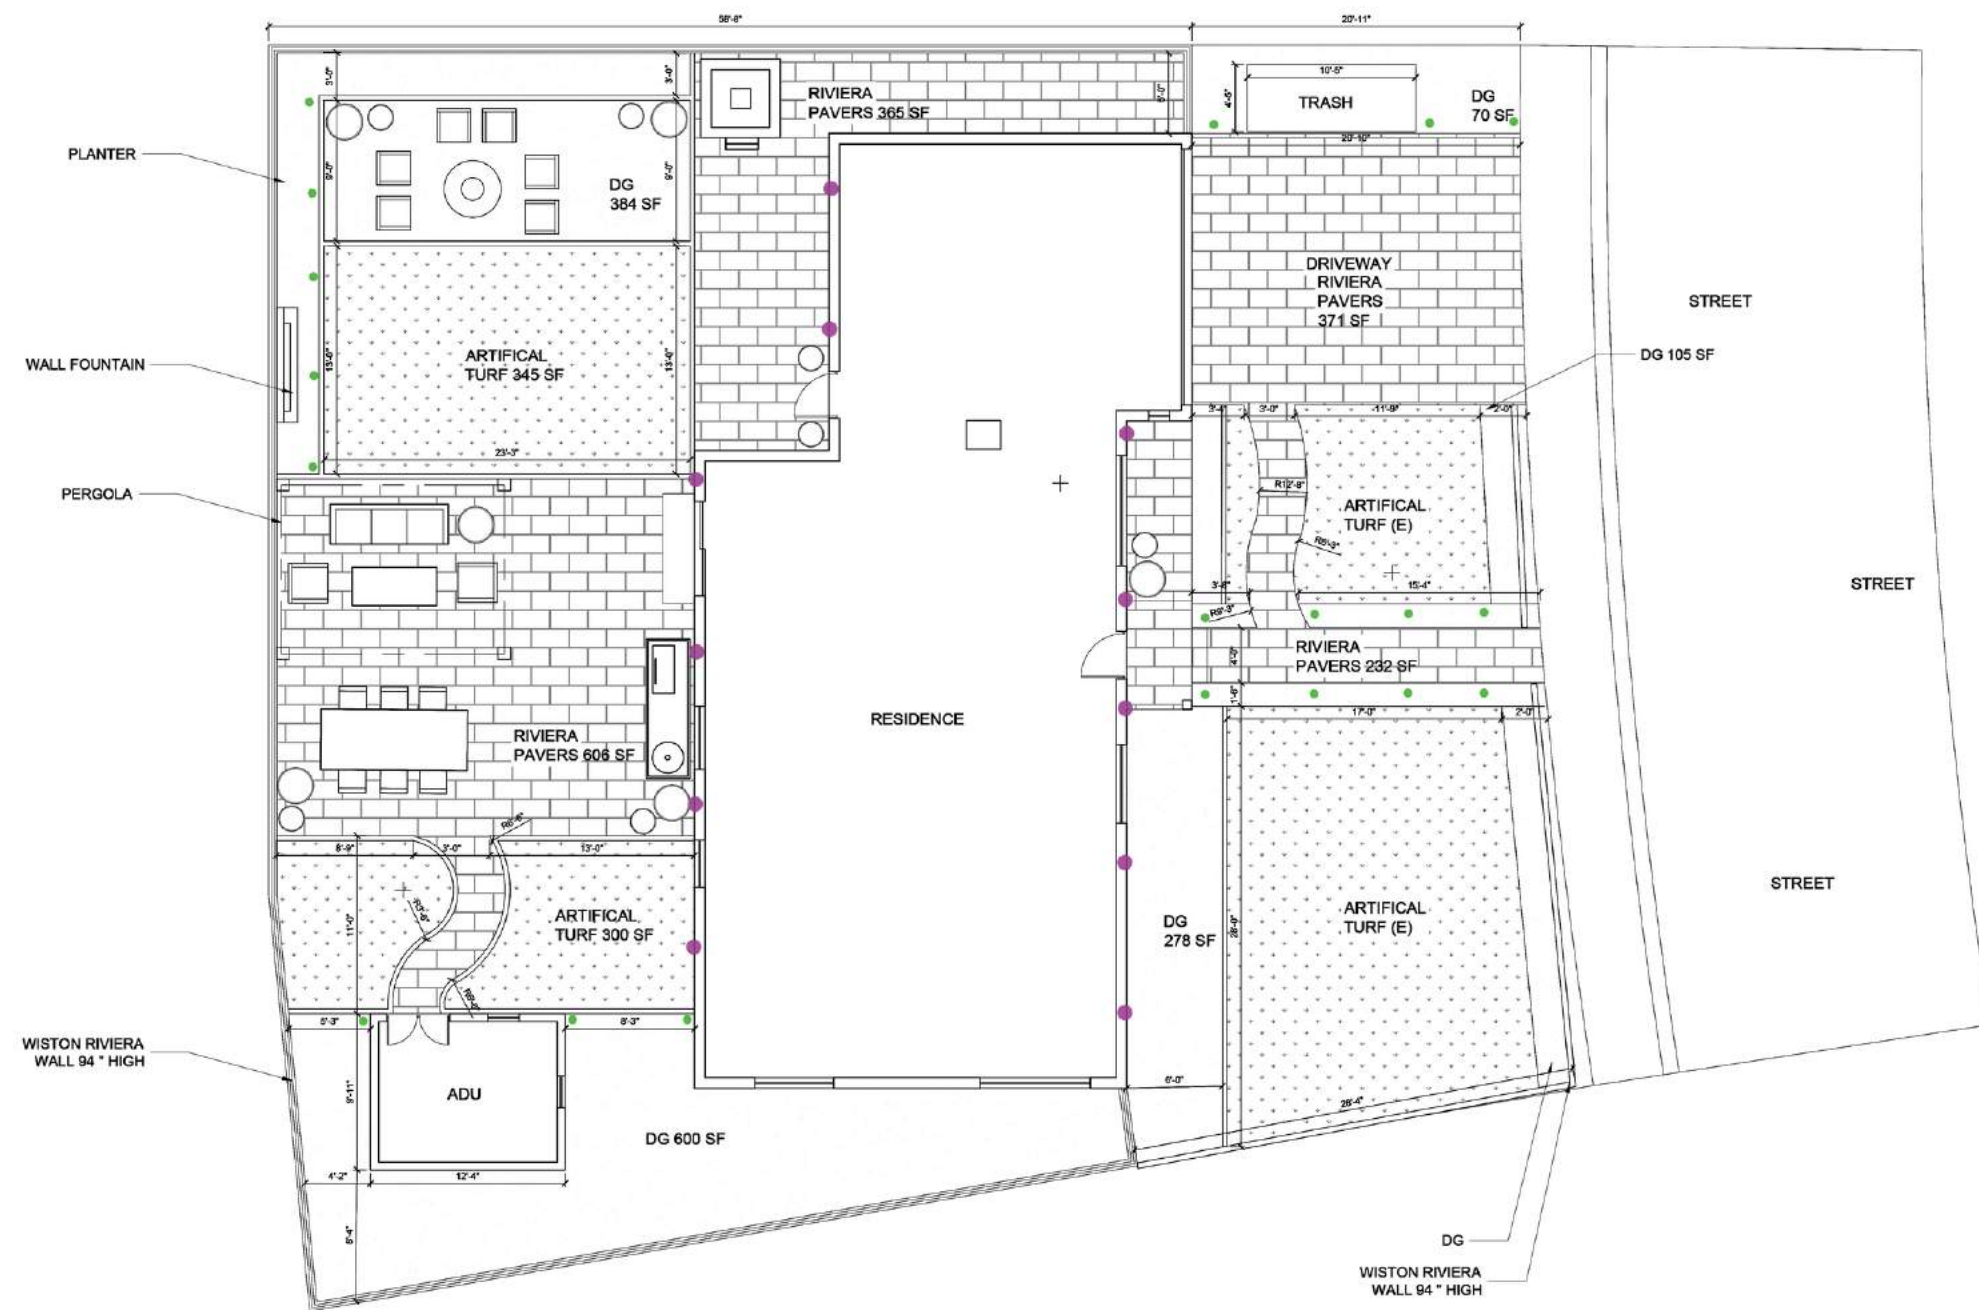

BACQYARD, LLC.
WWW.BACQYARD.COM
SUPPORT@BACQYARD.COM
1 (800) 682-7006

**BACQ
YARD**

DESIGN BY:

PROJECT:
LANDSCAPE DESIGN

SHEET TITLE:
**DIMENSION
PLAN**

ISSUE DATE:
10/3/2023

DESIGNER:
N.K.

SCALE:
3/16" = 1'-0"

PAPER SIZE:
24" x 36"




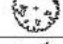



NOTES:
1. Plans are conceptual in nature and for illustrative purposes only.
2. Contractor/homeowner to verify dimensions and accept conditions before proceeding with work.
3. Substitutions may be made as required by contractor or other installer.

FAQ:




How do you measure my property accurately without visiting in person?

We use high-resolution satellite images, detailed topographical maps, publicly accessible data about your property, property photos, and a video tour of your property. From this combination of resources, we craft a precise 3D model of your property, complete with all necessary dimensions, contours, slopes, and drainage details.

PLANT SCHEDULE

SYMBOL	QTY	TYPE	BOTANICAL NAME	COMMON NAME	SIZE
	27	Shrub	Westringia fruticosa 'WES03'	Blue Gem westringia	1 GAL
	15	Shrub	Zamia furfuracea	Cardboard palm	1 GAL
	41	Shrub	Pittosporum tenuifolium 'Tasman Ruffles'	Tasman Ruffles pittosporum	1 GAL.
	17	Shrub	Lavandula stoechas	Spanish lavender	1 GAL.
	3	Shrub	Laurus nobilis	Sweet bay	1 GAL.
	15	Perennial	Dietes iridioides	African iris	1 GAL.
	8	Ornamental Grass	Calamagrostis foliosa	Cape Mendocino reed grass	1 GAL.

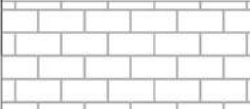MATERIAL LEGEND

HATCH	NAME	SQ FT
	RIVIERA PAVERS	1574 SF
	ARTIFICIAL TURF	650 SF
	DG	1437 SF

LANDSCAPE LIGHTING

SYMBOL	QTY	FIXTURE TYPE
	19	Path Light
	11	Wall Light

BACQYARD, LLC.
WWW.BACQYARD.COM
SUPPORT@BACQYARD.COM
1 (800) 682 - 7006



DESIGN BY:
PROJECT:
LANDSCAPE DESIGN

SHEET TITLE:
LEGEND

ISSUE DATE:
10/3/2023

DESIGNER:
N.K.

SCALE:
3/16" = 1'-0"

PAPER SIZE:
24" x 36"

NOTES:
1. Plans are conceptual in nature and for illustrative purposes only.
2. Contractor/homeowner to verify dimensions and accept conditions before proceeding with work.
3. Substitutions may be made as required by contractor or other installer.

FAQ:

Is landscape lighting included or is that an additional cost?

Absolutely, landscape lighting is a standard feature included in all of our packages. There's no need to buy it separately—it's all part of the initial purchase.



Rachel C.

We used BACQYARD's Luxe Package for our property and couldn't be happier. Matched with Mark, who provided exceptional service from start to finish. Easily the best experience we've had in landscaping!



Arun K.

Emily was the designer we worked with and I could not be happier. From the plants to the layout, she nailed it. Our yard's never looked better. If you're thinking about a yard makeover I highly recommend BACQYARD!



Amanda P.

I am so thrilled with BACQYARD's transformation of our yard! Jonathan, exceeded all expectations, delivering a stunning layout with perfect plant selections. The result is amazing - our yard has never looked better.



Ahmed S.

Delighted with BACQYARD! Their team, led by designer Jordan, crafted a beautiful and functional yard space. Great service from start to finish. For anyone wanting a landscape upgrade, BACQYARD is a must!



Jennifer M.

Working with Sarah from BACQYARD was a game-changer. Her expertise and dedication completely transformed our property into a paradise. A top-notch experience we highly recommend!



Jessica T.

I am delighted with BACQYARD's work on our garden! Lucas brought our vision to life. Our yard is truly revitalized. I recommend BACQYARD if you are looking for a top-notch makeover!

FAQ:

How do you find the right designer for me?

We make it simple. You'll take a quick quiz that tells us about what you're dreaming of for your outdoor space, how you like to spend your time, and your style. With those details, we can pair you with a designer who's not only knowledgeable about landscaping in your area but also gets your personal taste.



A better way to design your yard

Work 1:1 with a landscape designer,
keeping your budget and style in
mind. See your new yard,
professionally designed in 3D.

[EXPLORE DESIGN PACKAGES](#)

[FREE PROJECT CONSULTATION](#)

As seen in:

Forbes

HOMES
GARDENS

ELLE DECOR

House Beautiful

Best Online Landscape Design Service of 2022

"Knowledgeable landscape designers start with your property photos and apply extensive knowledge of local plant life to transform your yard." - CNN Underscored