

Do not scale off this drawing – All dimensions and setting out to be verified on site. If in doubt contact the originator for clarification.

This drawing is the property of FRAMEWORK. Copyright is reserved by them and the drawing is issued on the condition that it is not copied, reproduced, retained or disclosed to any unauthorised person, either wholly or in part without the consent in writing of FRAMEWORK.



FRONT ELEVATION




REAR ELEVATION




SIDE ELEVATION




SIDE ELEVATION

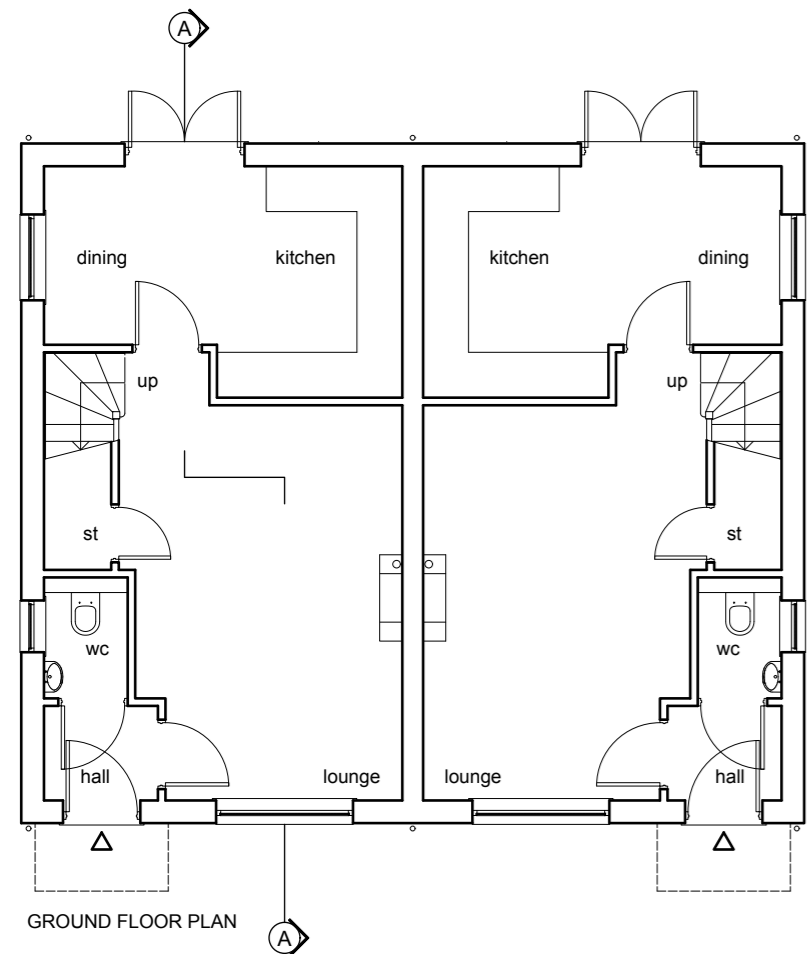


GROUND FLOOR PLAN

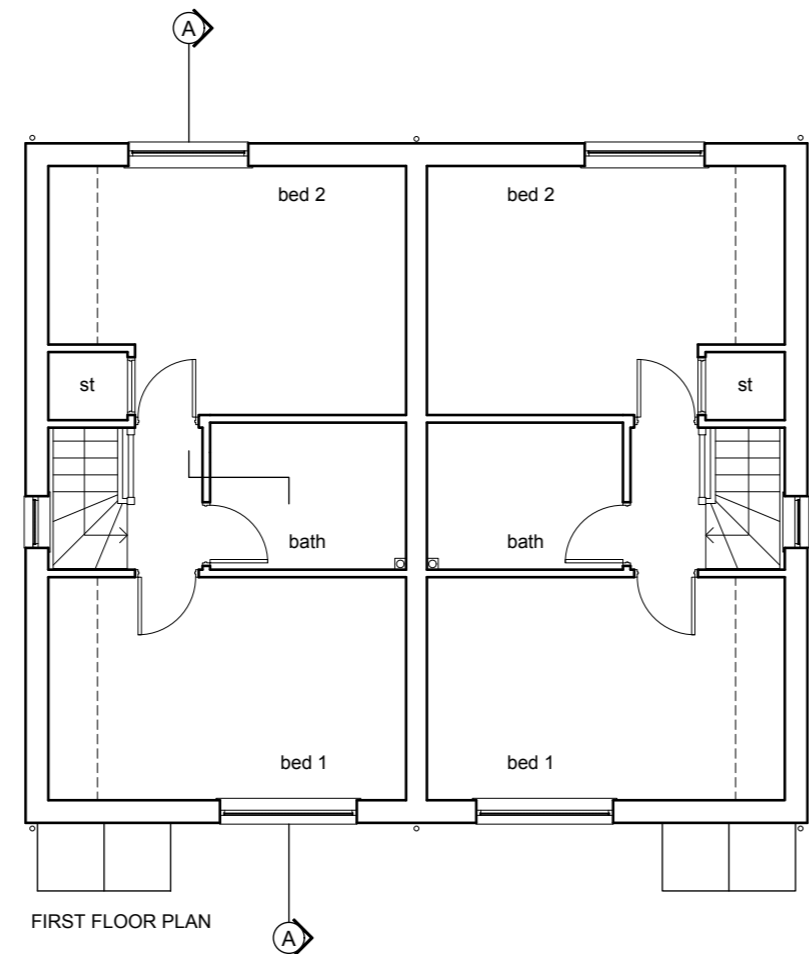


FIRST FLOOR PLAN

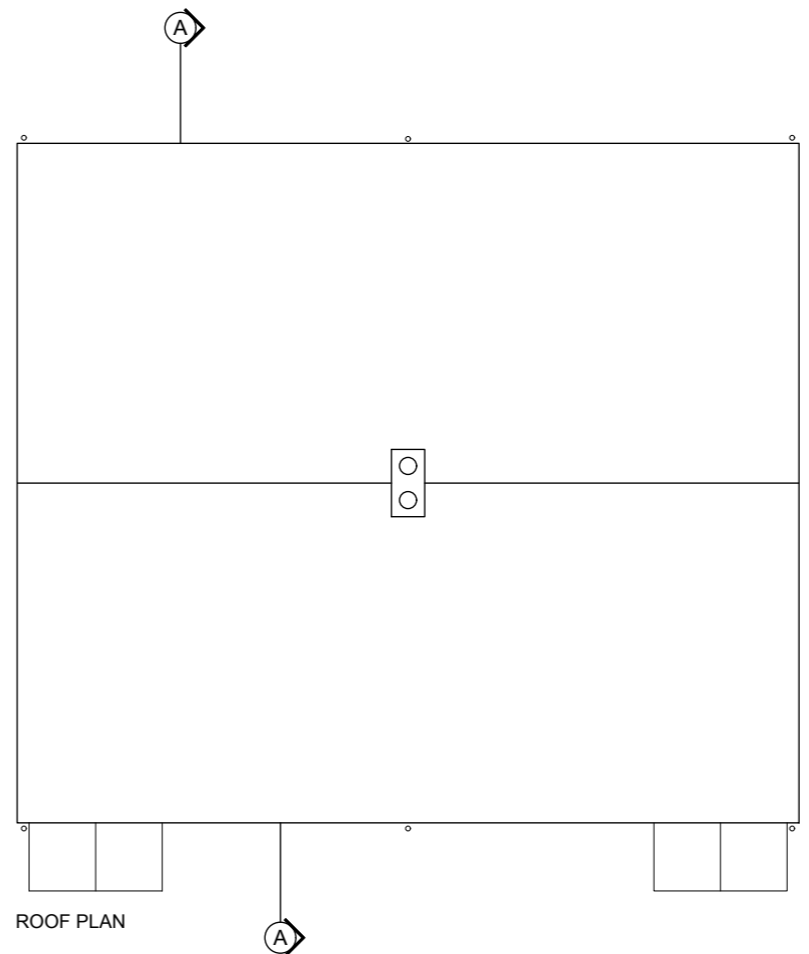

ROOF PLAN

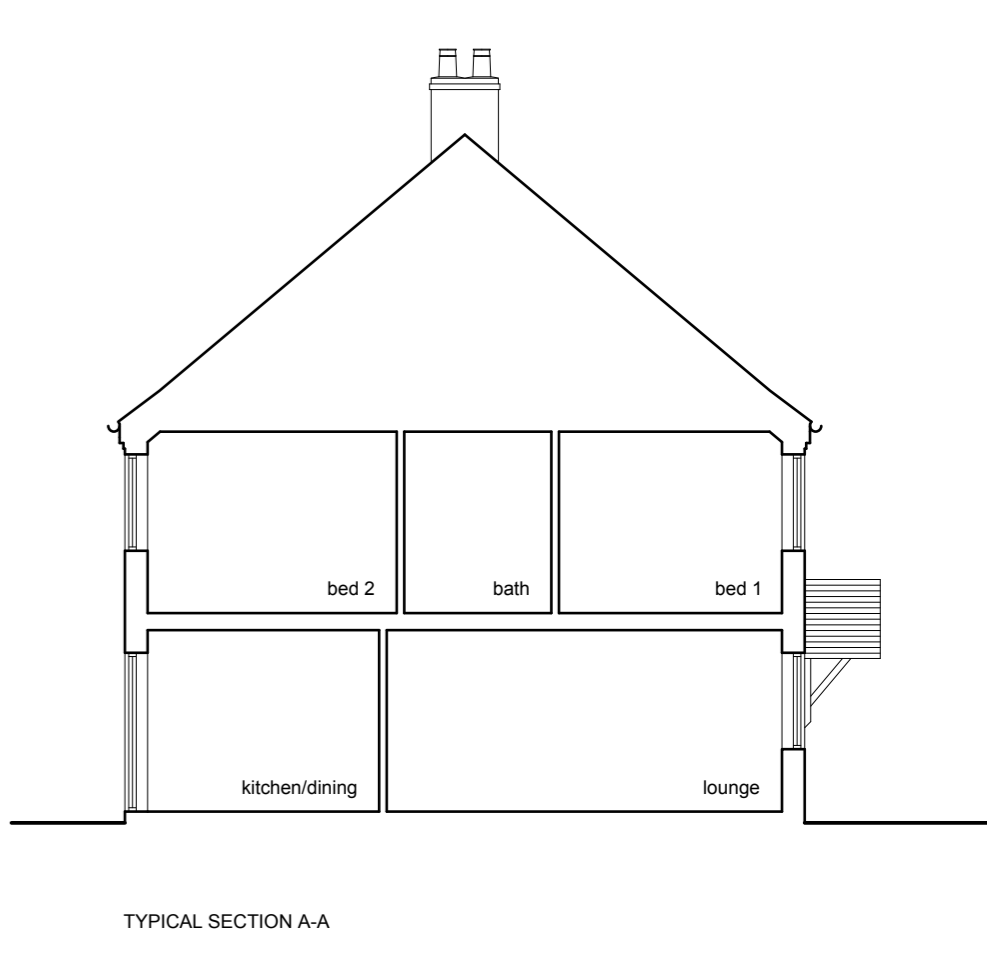

TYPICAL SECTION A-A

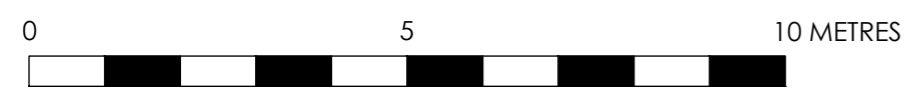

GIFA 81.72 sq/m (879.6 sq/ft)

Rev	Revision note	Date	Drawn by
A	TYPICAL SECTION ADDED	26/09/18	KB
PROPOSED RESIDENTIAL DEVELOPMENT BLACKSMITH'S LANE TETFORD			
Drawn by KB		Checked []	Date June 2018
Dwg No J1744 00105		Scale 1:100 at A2	Rev A