


# Snow Building Floor Plan

**CAPACITY:** 175 Seated, 250 Standing  
**Floor Space:** 72' x 36'  
**Stage Size:** 29' l x 3.7' h x 8' w

- 25 - 8ft Banquet Tables
- 8 - 10 - Chairs per Banquet Table
- 12 - 5 ft Round Tables  
*(1 Round Table = 4 Squares)*
- 6 - 8 - Chairs per Round Table
- = Outlet

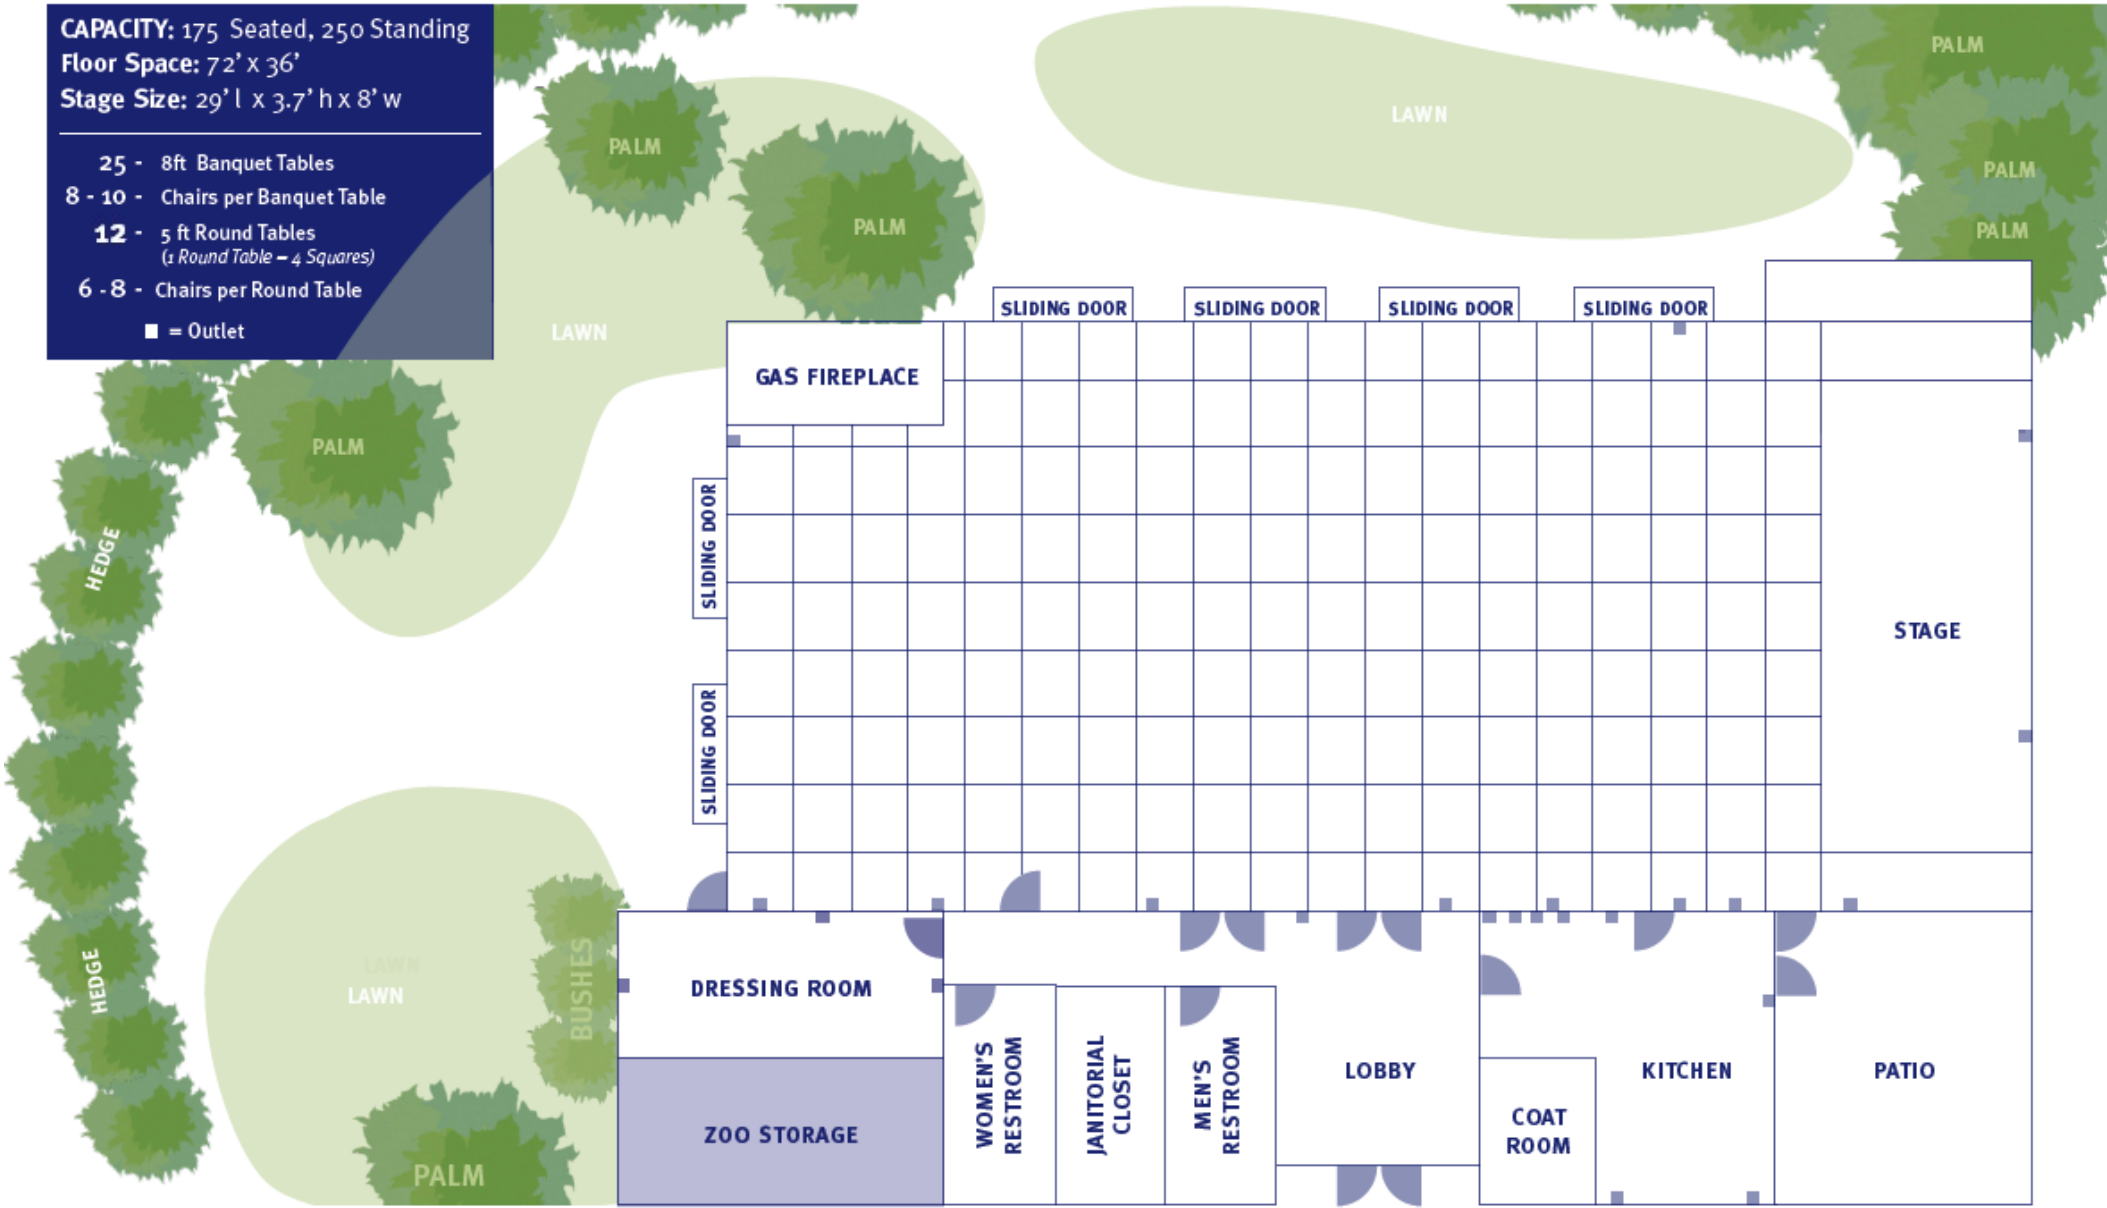

|              |                    |                    |                    |
|--------------|--------------------|--------------------|--------------------|
| <b>Name:</b> | <b>Event Type:</b> | <b>Event Date:</b> | <b>Event Time:</b> |
|--------------|--------------------|--------------------|--------------------|

Podium      **Special Instructions:** \_\_\_\_\_  
 Fireplace      \_\_\_\_\_

**PLEASE NOTE:** Submit this plan as soon as possible. *Setup is not guaranteed if the floor plan is submitted less than two weeks prior to your event.* DUE DATE