


Qty: 2 Ref: 13.9 Schedule 13-9: Temporary Information		Qty: 2 Ref: 610 Keep left	
Qty: 1 Ref: 13.9 Schedule 13-9: Temporary Information		Qty: 4 Ref: 645 End panel	
Qty: 1 Ref: 2702 Start of temporary diversion route		Qty: 11 Ref: 7001 Road works ahead	
Qty: 3 Ref: 517 Road narrows on one side only ahead - left		Qty: 5 Ref: 7010-FP-13-9 Nature of temporary hazard ahead - Road Ahead Closed	
Qty: 3 Ref: 518 Single file traffic		Qty: 2 Ref: 7010-FP-13-9 Nature of temporary hazard ahead - Road Closed	
Qty: 3 Ref: 543 Traffic signals ahead		Qty: 3 Ref: 7011.1 3 Way Control - Wait here until green light shows	
Qty: 2 Ref: 573 Direction to hazard right		Qty: 2 Ref: 7016 Crossing not in use (sign for pedestrians)	
Qty: 1 Ref: 573 Direction to hazard left		Qty: 1 Ref: 7105 Lane closure barrier	
Qty: 6 Ref: 610 Keep right			

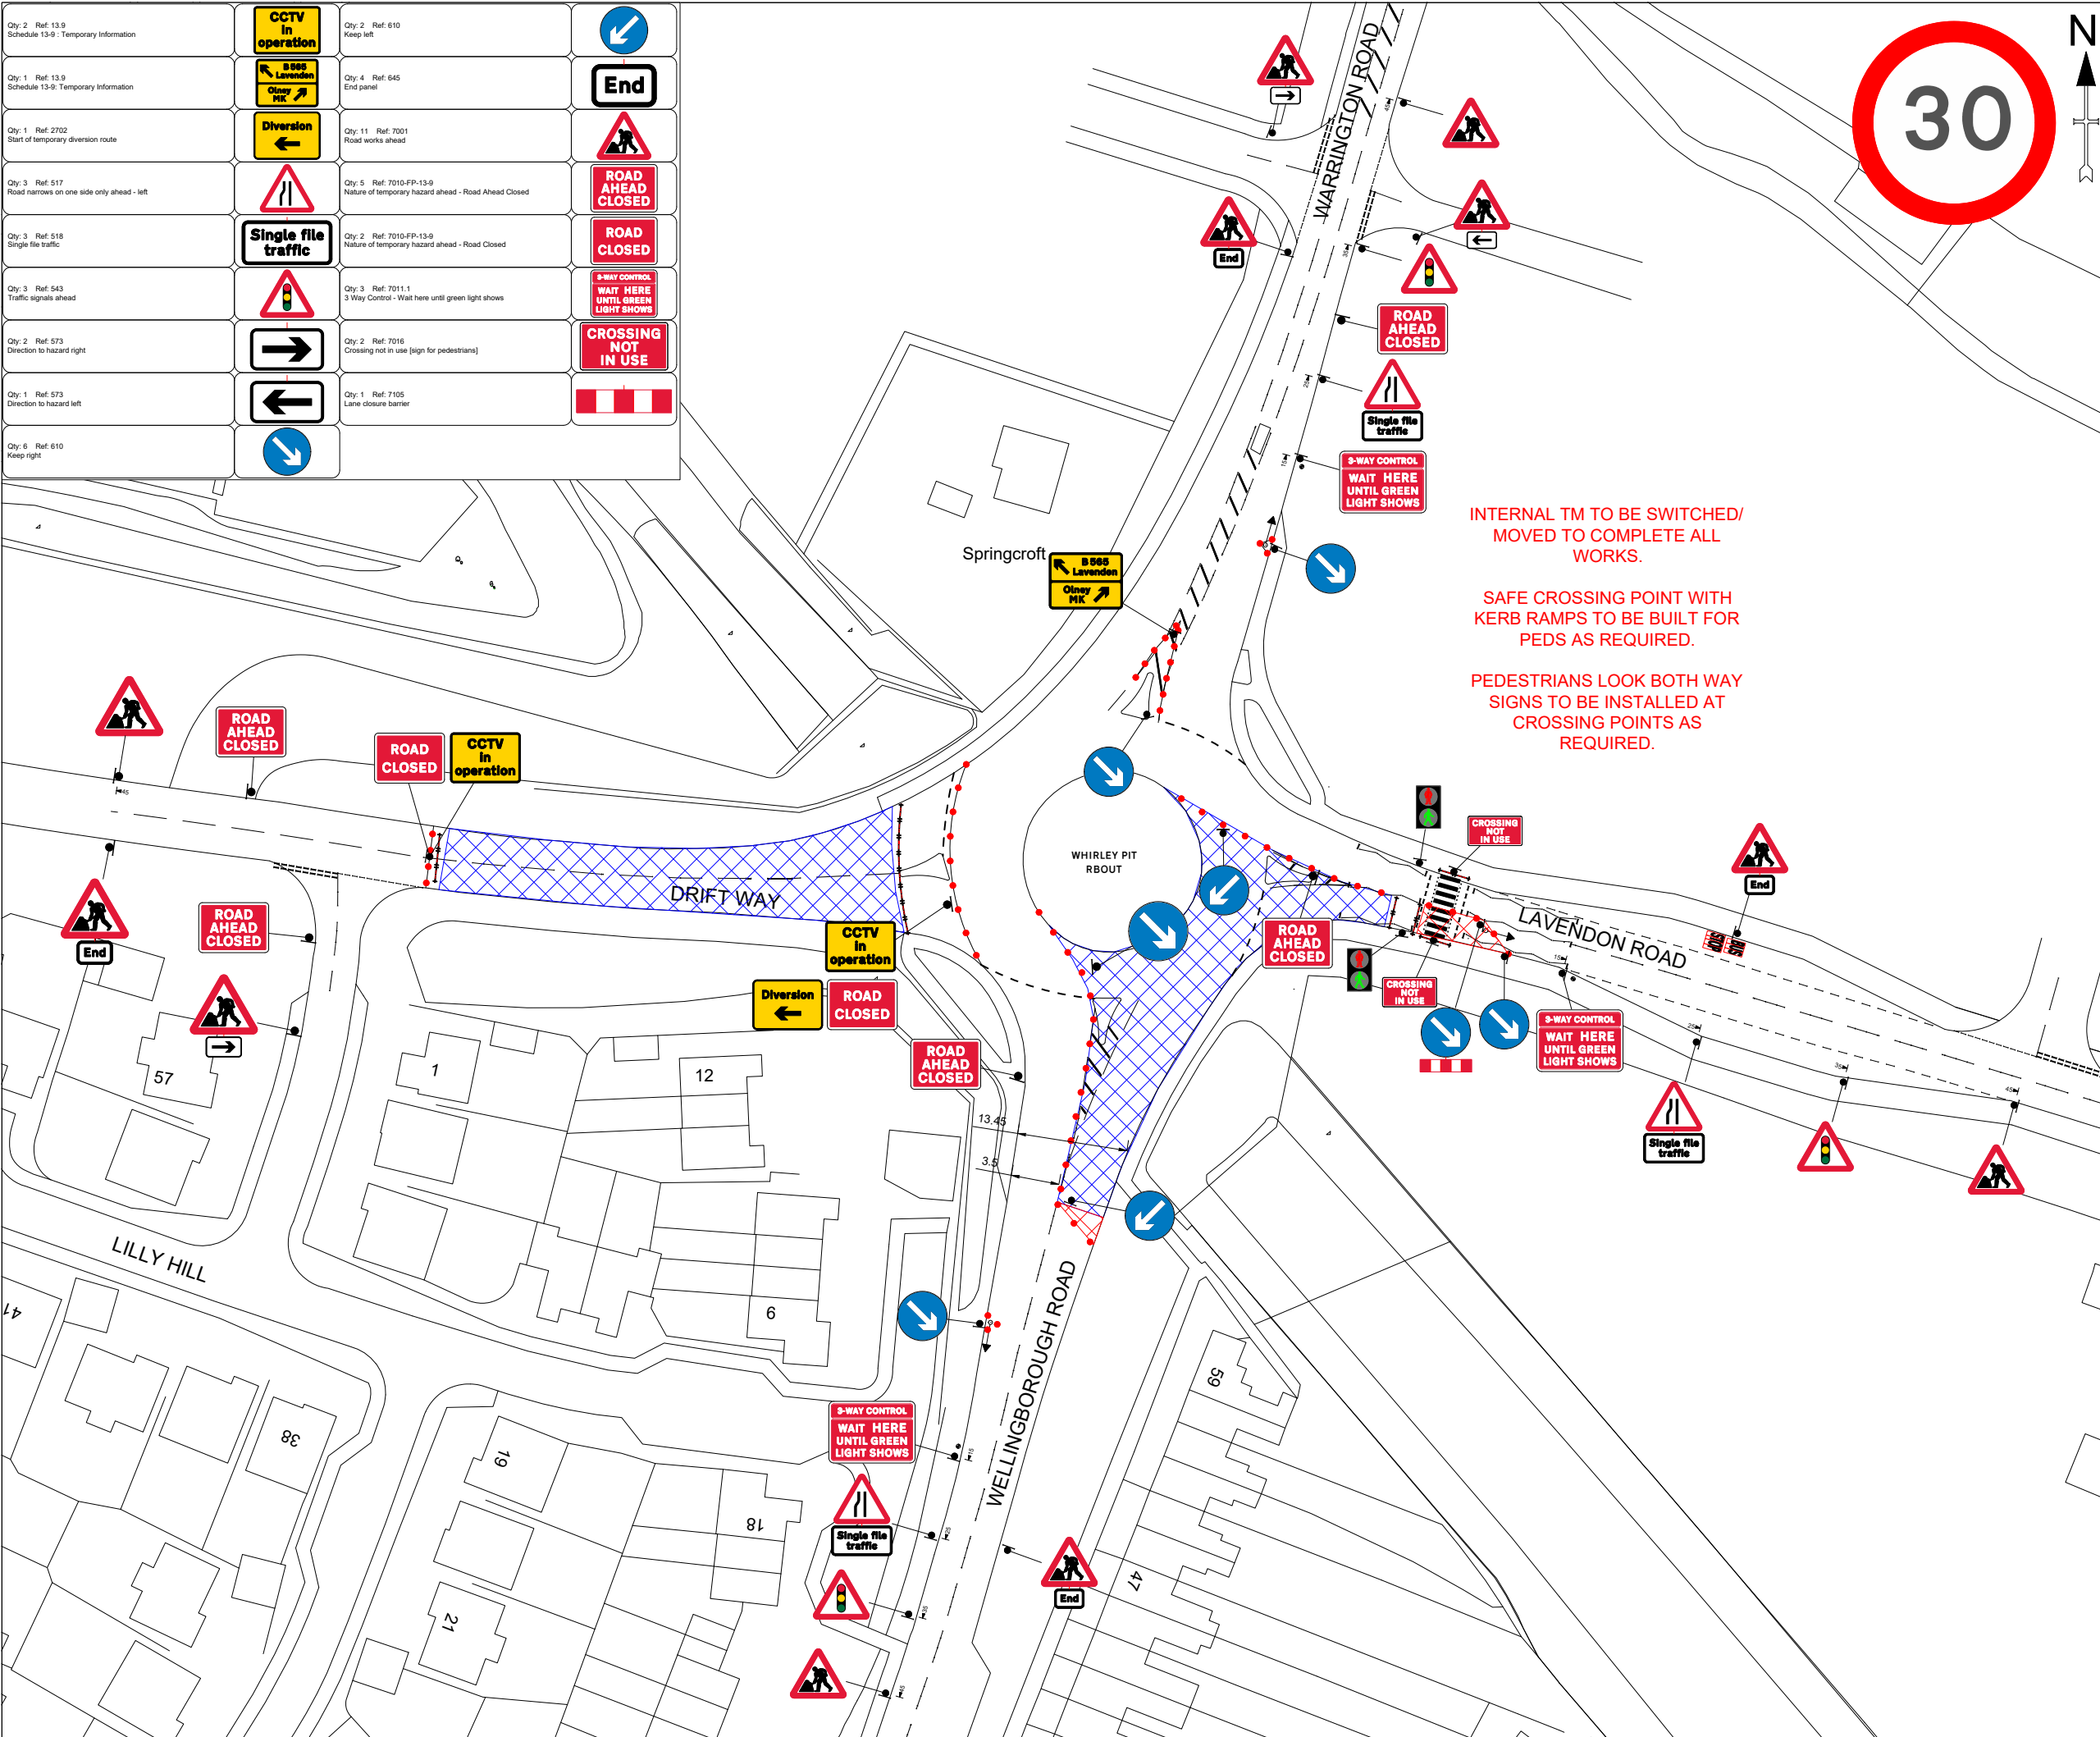

Key

Traffic Signal

Datum

Sign

Traffic Cone

Works Area

Safety Zone

Integrated Ped Crossing

Phase	T.Flow	Max Green	All Red	Location
1	↗	40	15	WELLINGBOROUGH ROAD
2	↘	40	15	WARRINGTON ROAD
3	↙	40	15	LAVENDON ROAD

Phase	T.Flow	Green	All Red	Black Out	Location
4	↕	7	3	3	Ped Crossing

DISTANCE BETWEEN WAIT HERE BOARDS (m)

50

60

70

Special Signage

1050x750x 1

PHASE 3 INSERT

Notes

1. All dimensions are in meters unless otherwise stated.
2. All TM to comply with Chapter 8 of the Traffic Signs Manual.
3. All road markings and signs to be comply to TSRGD 2016.
4. All minimum safety zones to be met at all times.
5. TM drawings to be checked for suitability by foreman/ supervisor/ TSCO before installation. If no negative comments or refusal is received before installation, it is deemed that the design is suitable.
6. Contains Ordnance Survey data. Crown copyright and database 2019

Scale	Size	Surveyed	Date Drawn	Drawn	Client Checked	Client Approved
NTS	A3		11.08.2022	GSB	AR	AR

Drawing Status	Draft For Discussion	For Issue	As Built		
Rev No.	Rev Date	Purpose Of Revision	Drawn	Checked	Approved
1					
2					

Client

Project Name

CARRIAGEWAY WORKS

Site Address

WHIRLEY PIT RABOUT,
WARRINGTON ROAD
OLNEY MK46 4HH

Drawing No.

TMCD4167/PHASE 3 INSERT