



Do not scale off this drawing – All dimensions and setting out to be verified on site. If in doubt contact the originator for clarification.

This drawing is the property of FRAMEWORK. Copyright is reserved by them and the drawing is issued on the condition that it is not copied, reproduced, retained or disclosed to any unauthorised person, either wholly or in part without the consent in writing of FRAMEWORK

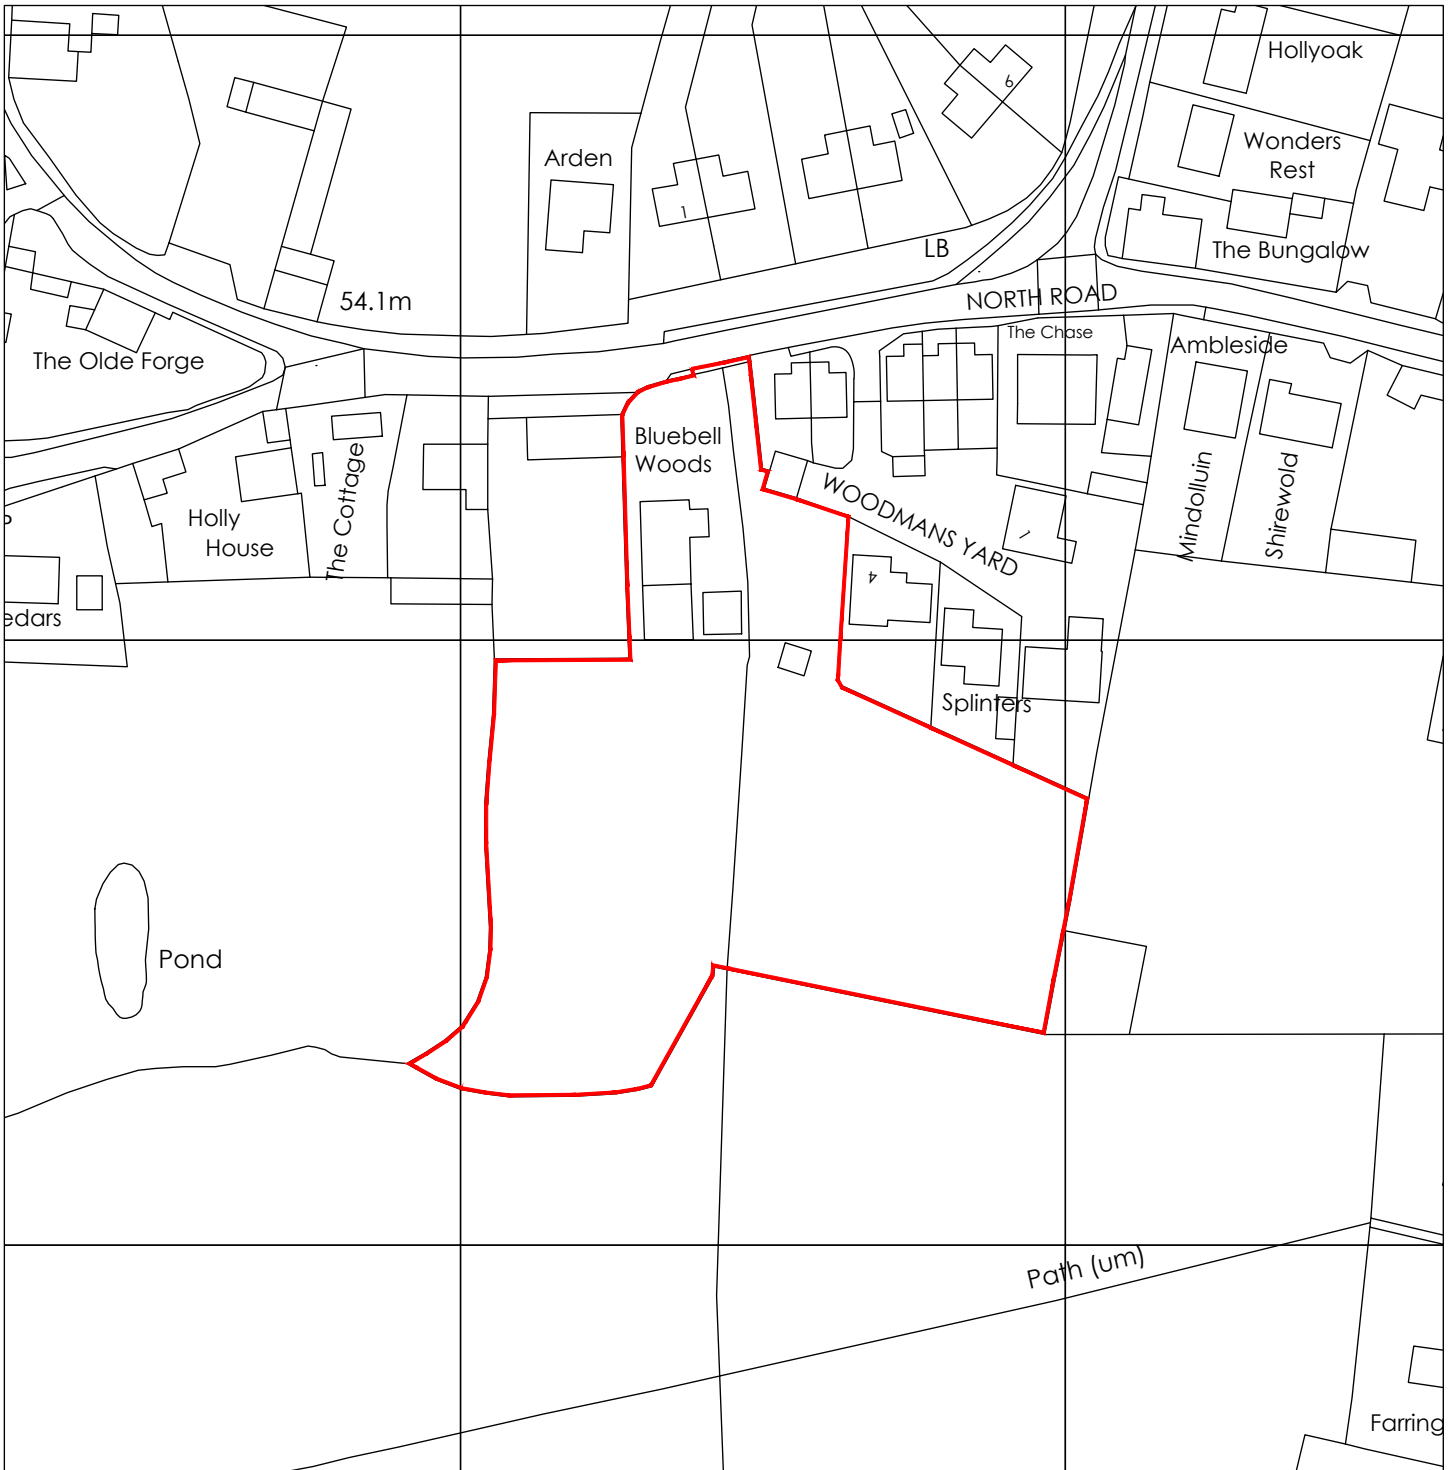

Site location plan

0 50metres

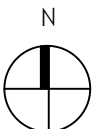

Rev	Revision note	Date	Drawn by
	PROPOSED RESIDENTIAL DEVELOPMENT AT BLACKSMITH'S LANE TETFORD		
	Drawn by KB	Checked	Date Oct 2018
	SITE LOCATION PLAN	Dwg No J1744 00101	Scale 1:1250 at A4
	Framework Architects		Rev