

BACQYARD

# A better way to design your yard

Transform your outdoor space with ready-to-use **contractor plans and lifelike 3D visuals**. Includes personalized guidance from a professional landscape designer via phone and video calls



**1:1 with Designer**



**Custom design**



**Affordable**



“WOW! During the initial research, we considered other more pricey competitors. We decided to give BACQYARD a shot and we didn’t regret it. We worked with Jonathan and HE WAS AMAZING!” - Tetiana G.



# A more hands-on-approach

What to expect when you work with your design team

## 1 1:1 with designer

First, schedule a video call with your designer to discuss your project details, wish list, and budget. You will work one-on-one with a dedicated expert who will tailor every aspect to fit your vision, ensuring your design is both beautiful and uniquely yours.

## 2 Review and iterate

Collaboration is key in design, so we provide follow-up calls with your designer to fine-tune details. If a call isn't needed, you can easily leave notes for your designer on our platform. Use our web app to share ideas, feedback, and questions about your project.

## 3 Finalize and prepare for installation

After you've approved your design, your designer will compile all necessary CAD plans and contractor documents to prepare for the installation phase. This ensures that you'll experience a smooth transition from the design studio to the construction site.

## 4 Contractor match (optional)

Each design comes with free contractor matching and build support to turn your dream yard into reality. Our contractor network spans nationwide, featuring experienced, licensed, and insured local landscape professionals. Plus, our support team is on hand to address any queries from you or your installer.




# A better way to experience your design


See you new space with 3D visualizations, interactive virtual tours, and realistic images that map out the arrangement of all elements, from plants to patio areas, water features to hidden retreats.

What you get in the **Full** package:


- Collaborate directly with an expert designer online
- Lifelike 3D renderings
- 360° virtual tour of your design (see every angle of you new design in your actual yard)
- Planting plan + material list
- Dimension + lighting plan
- A legend to decode everything
- Furniture and decor shopping list

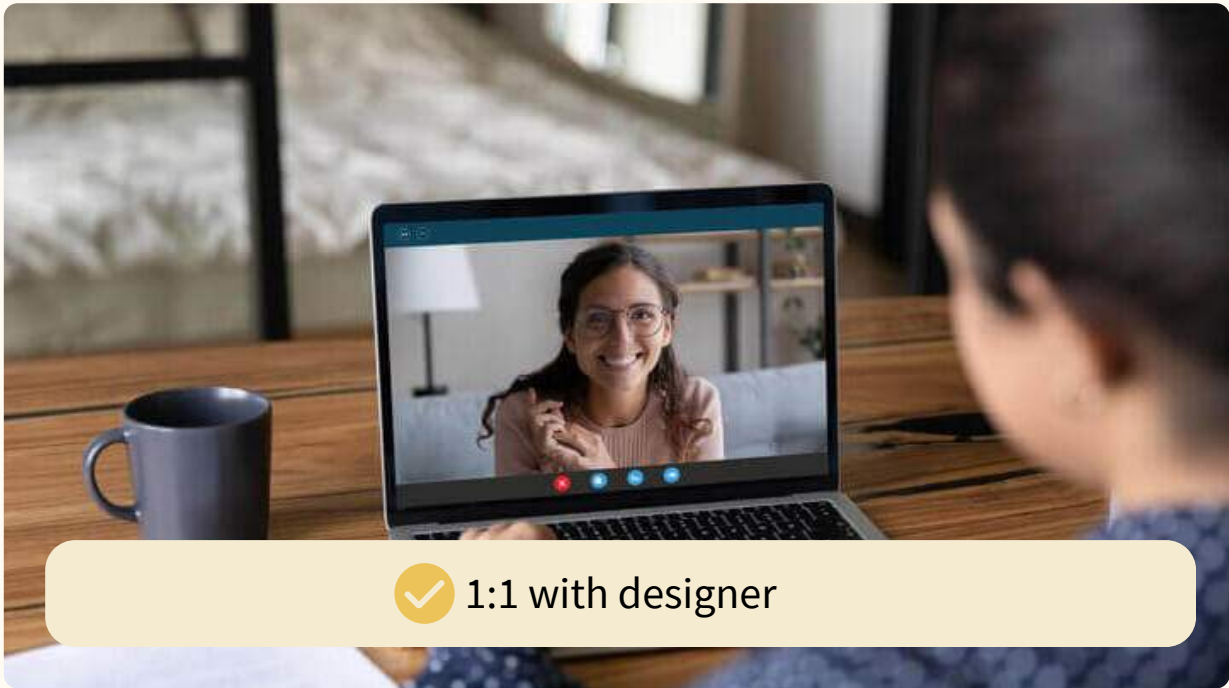

✓ 1:1 with designer

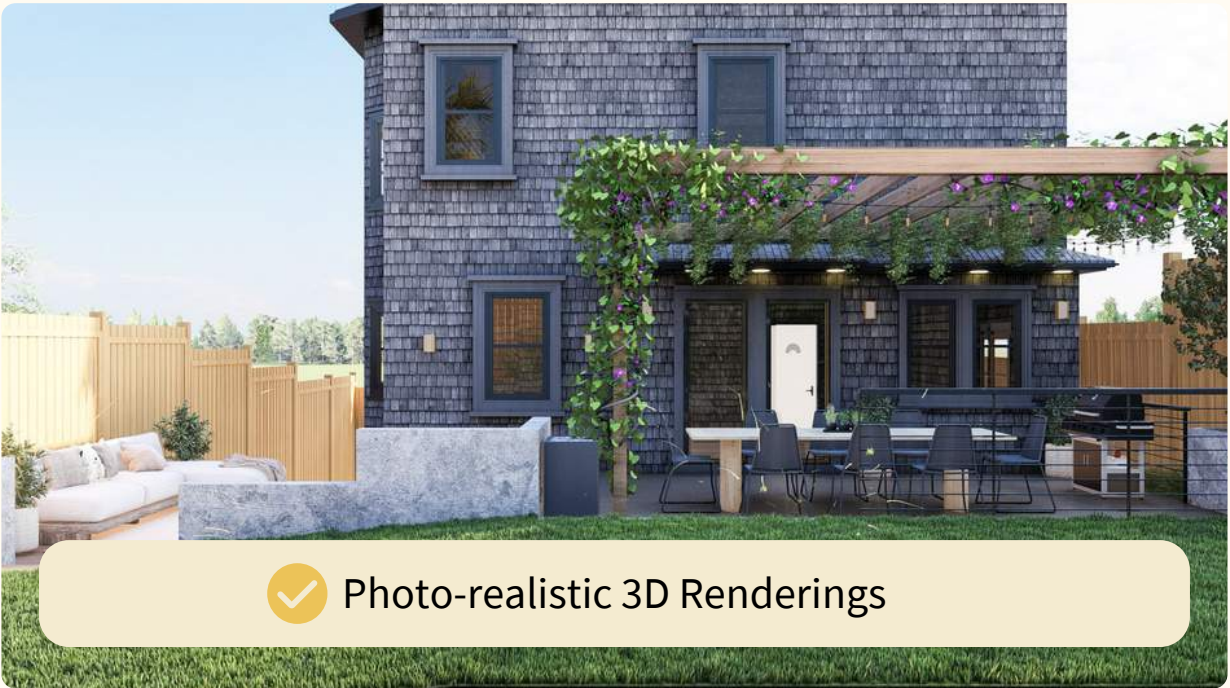

✓ Photo-realistic 3D Renderings

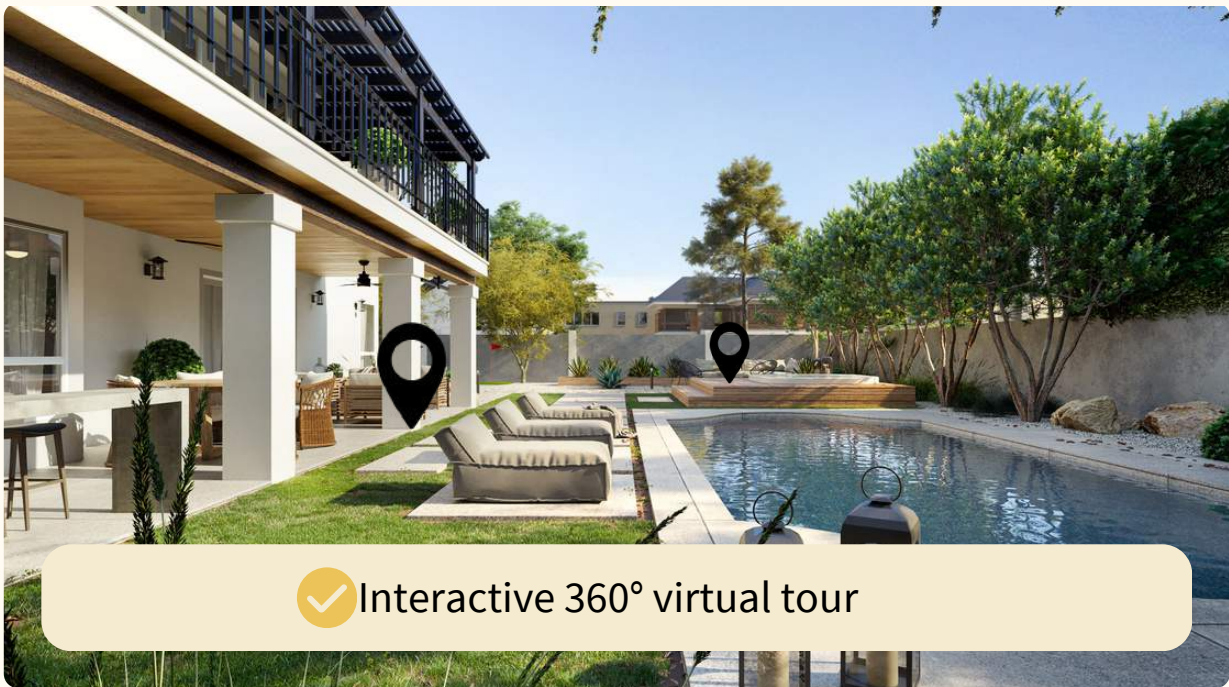

✓ Interactive 360° virtual tour




✓ CAD Plans

## FAQ:

### Are revisions included in the package?

Absolutely! The full package includes one round of revisions plus a follow-up consultation with your designer to perfect any last-minute details.



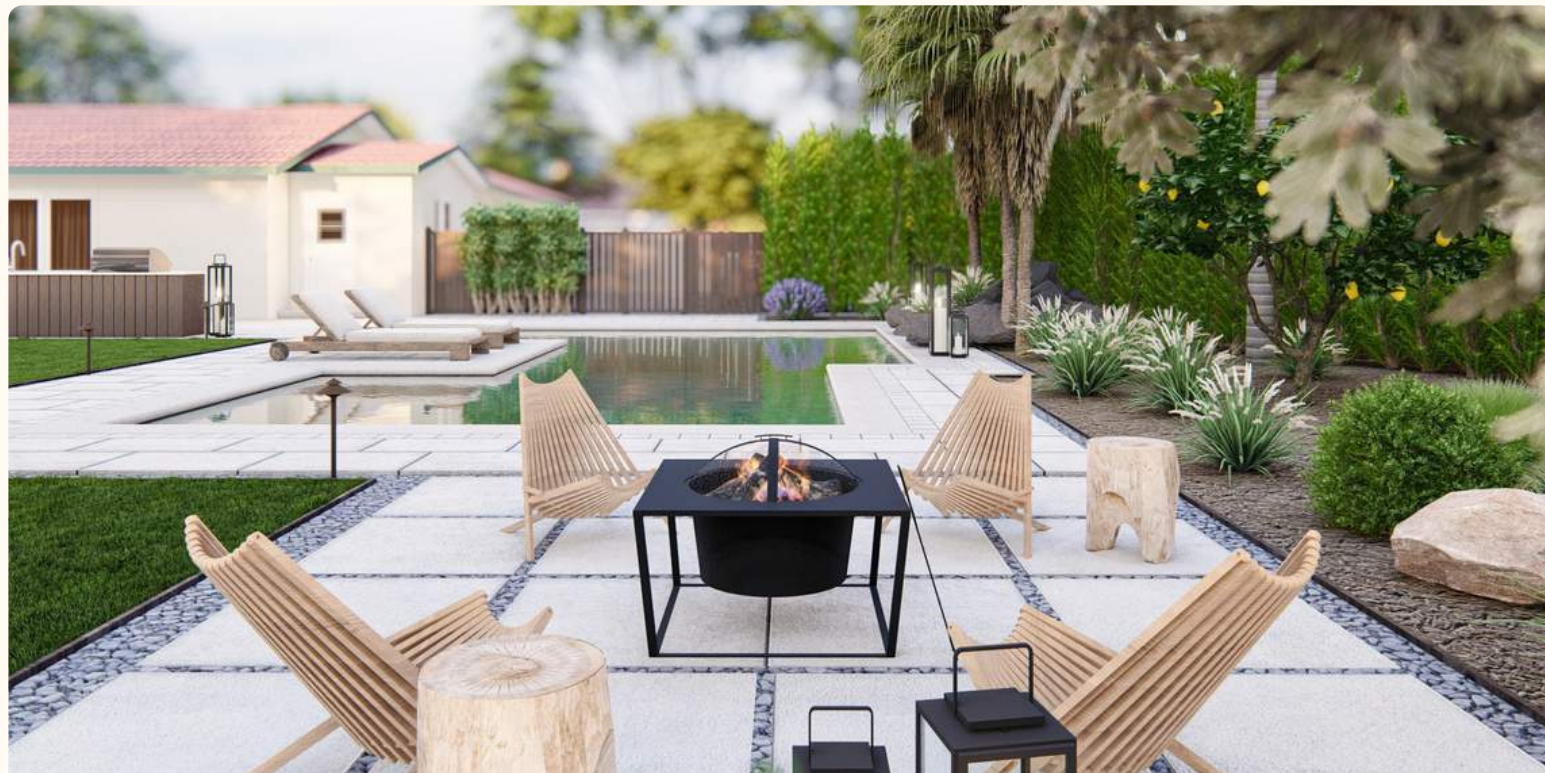

#### FAQ:

**Is there a limit to the number of 3D render views I can get with the package?**

There's no limit. Although we initially provide 25 photos, you're welcome to request more 3D views of your design at no extra charge.






**FAQ:**  
**Will you incorporate existing elements into my design?**  
Absolutely, we'll custom-build 3D models for any existing items you want to keep, whether it's existing patios, existing furnishings, or plants.





**FAQ:**  
**Can your services accommodate Homeowners Associations (HOAs) and their guidelines?**  
Certainly. During the onboarding process, we'll ask about your HOA and request their guidelines. We'll follow these closely at no extra cost.



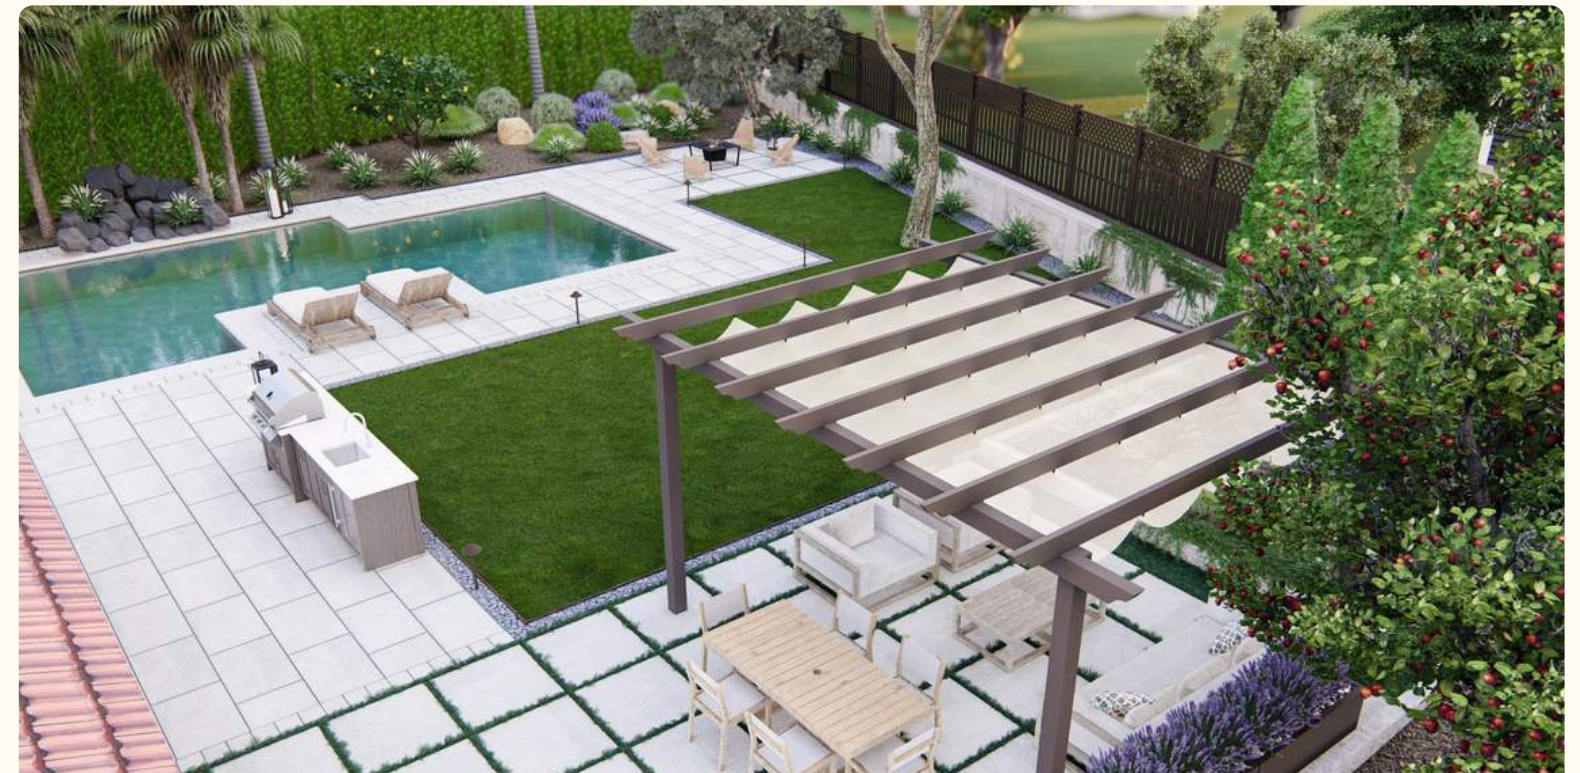

#### FAQ:

##### How are plants chosen for my specific location and needs?

Your designer will ensure that the selections are zone-appropriate. We choose plants based on your USDA planting zone and care requirements, from low water to natives only.





**FAQ:**  
**Will I receive a cost estimate for the design installation?**  
Yes, we provide a rough estimate for installing your design. We can also connect you with a contractor for a more precise on-site estimate.





#### FAQ:

**Do you only design in certain styles? How about my style?**

We offer a broad selection of expert designers skilled in various landscape styles, we guarantee that we have a designer who specializes in your specific aesthetic.





#### FAQ:

**Am I required to use your contractor for installation?**

No, you're free to choose any contractor you prefer. Our designs are standard landscape plans that any professional can implement.



# Your New Yard, Mapped Out Step by Step

We'll show you a clear picture of where everything goes, from plants to patios, and water features to privacy spots.








What you get in the **Full** package:

- 4 easy-to-read sheets
- Colorful plans for a clear view
- Planting plan
- Dimension + lighting plan
- A handy legend to decode everything




**FAQ:**  
**Are side yards part of the package or are they extra?**

Side yards come with all our packages at no extra charge!

## PLANT SCHEDULE




SYMBOL	QTY	TYPE	BOTANICAL NAME
	27	Shrub	Westringia fruticosa 'WES03'
	15	Shrub	Zamia furfuracea
	41	Shrub	Pittosporum tenuifolium 'Tasman Ruffles'
	17	Shrub	Lavandula stoechas
	3	Shrub	Laurus nobilis
	15	Perennial	Diets iridioides
	8	Ornamental Grass	Calamagrostis foliosa
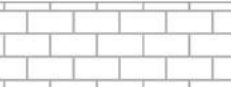
## MATERIAL LEGEND

HATCH	NAME	S
	RIVIERA PAVERS	1:1
	ARTIFICIAL TURF	6:1
	DG	1:1

## LANDSCAPE LIGHTING

SYMBOL	QTY	FIXTURE TYPE
	19	Path Light
	11	Wall Light

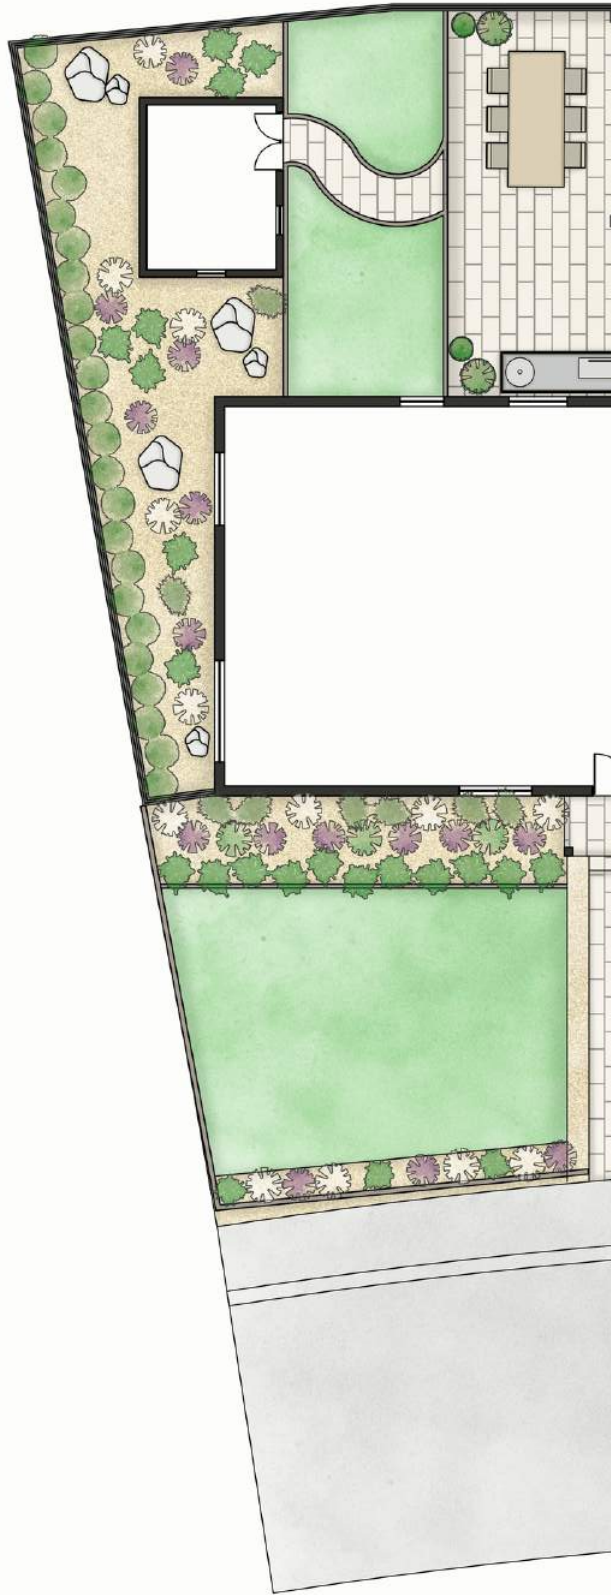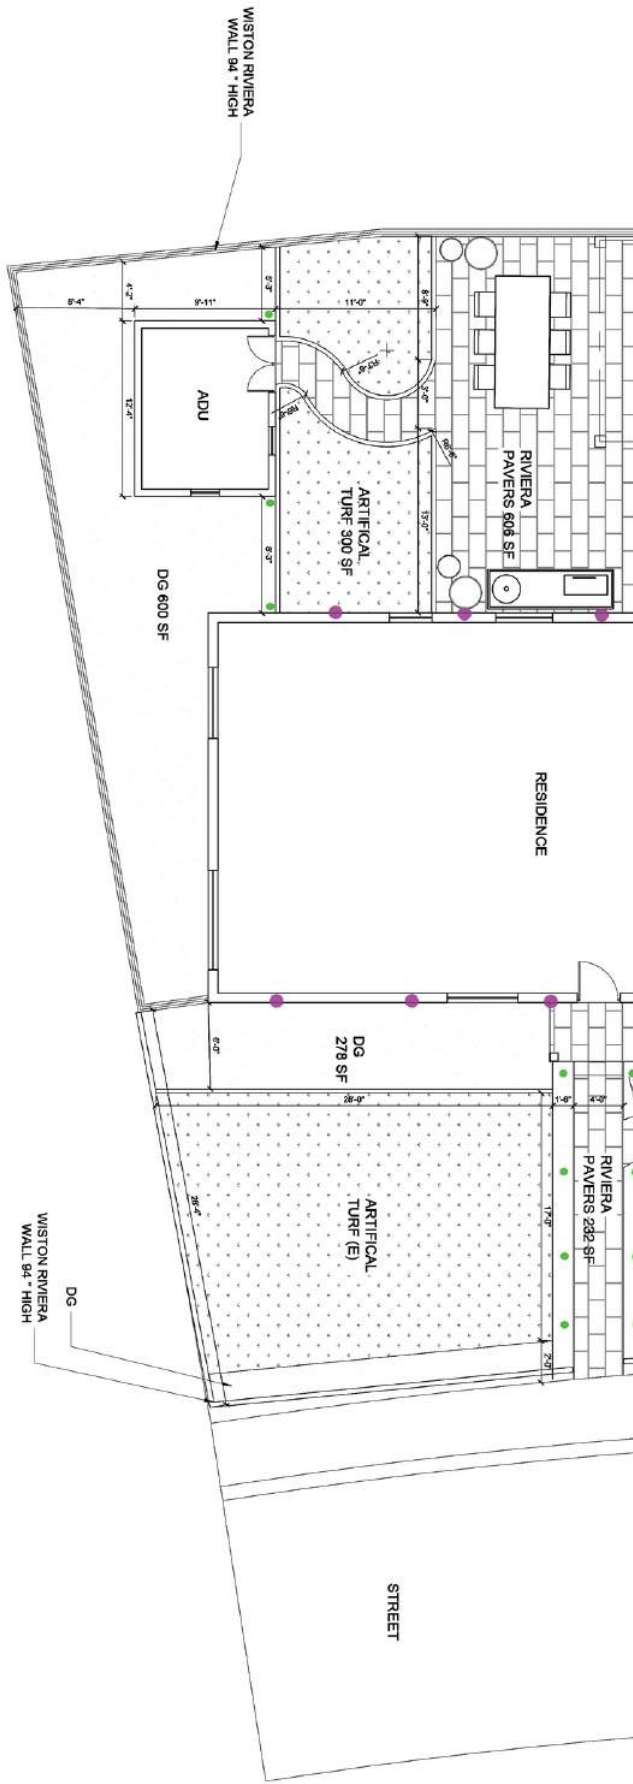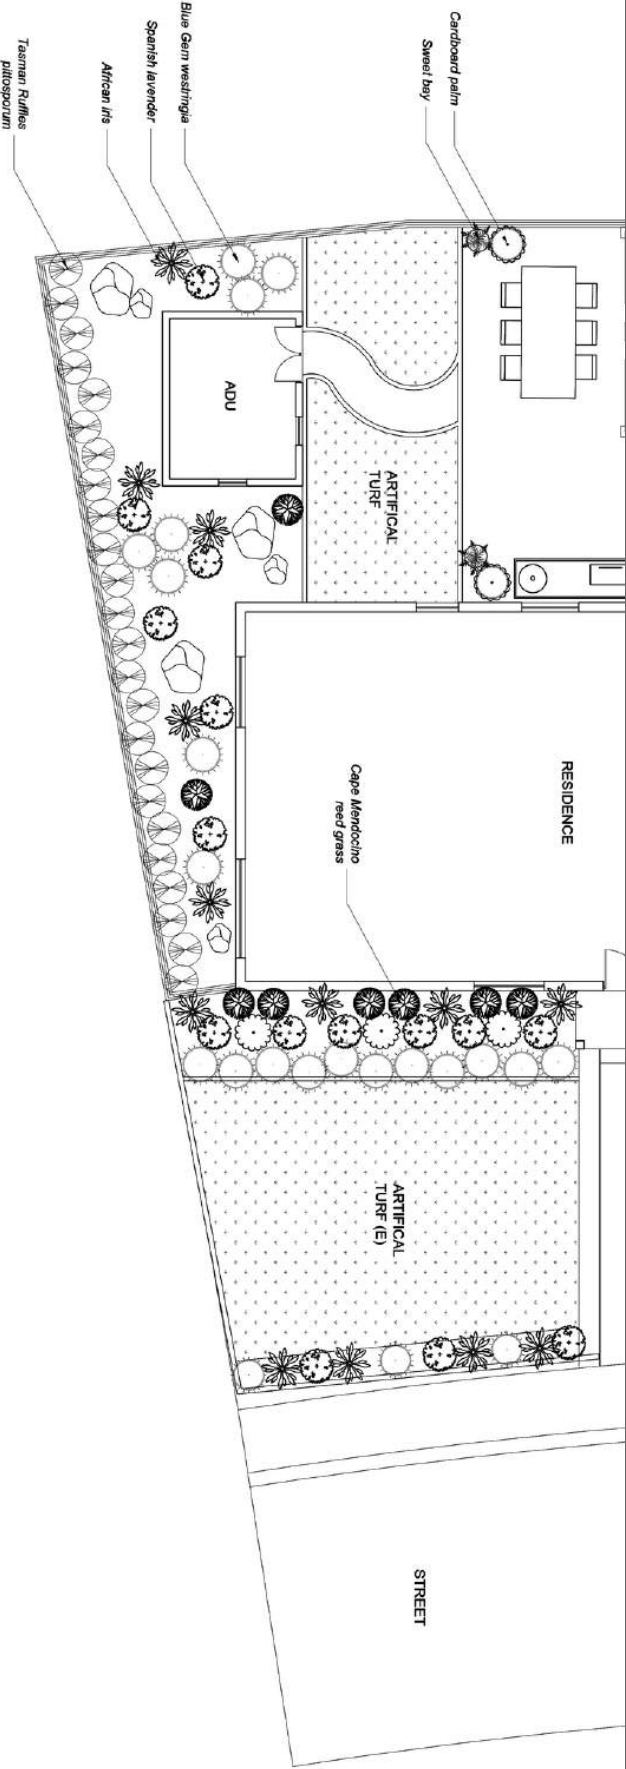

ISSUE DATE:	10/3/2022
DESIGNER:	N.K.
SCALE:	-
PAPER SIZE:	24" x 36"
NOTES:	1. Plans are conceptual in nature and for illustrative purposes only. 2. Contractor/homeowner to verify dimensions and accept conditions before proceeding with work. 3. Substitutions may be made as required by contractor or other installer.

ISSUE DATE:	10/3/2023
DESIGNER:	N.K.
SCALE:	3/16" = 1'-0"
PAPER SIZE:	24" x 36"
NOTES:	1. Plans are conceptual in nature and for illustrative purposes only. 2. Contractor/homeowner to verify dimensions and accept conditions before proceeding with work. 3. Substitutions may be made as required by contractor or other installer.





DESIGN BY:



BACQYARD, LLC.  
WWW.BACQYARD.COM  
SUPPORT@BACQYARD.COM  
1 (800) 682-7906

PROJECT:  
LANDSCAPE DESIGN

SHEET TITLE:  
**COLOR  
PLAN**

ISSUE DATE:  
10/3/2023

DESIGNER:  
N.K.

SCALE:  
3/16" = 1'-0"

PAPER SIZE:  
24" x 36"


NOTES:  
1. Plans are conceptual in nature and for illustrative purposes only.  
2. Contractor/homeowner to verify dimensions and accept conditions before proceeding with work  
3. Substitutions may be made as required by contractor or other installer

## FAQ:

**Are you able to help me find a contractor to execute my design?**

Absolutely! We're on hand to help you find a trustworthy contractor who can put your design into action. When you're done with the design phase and ready for the next step, just let your design team know. We'll then put you in touch with a local contractor who can install your design.



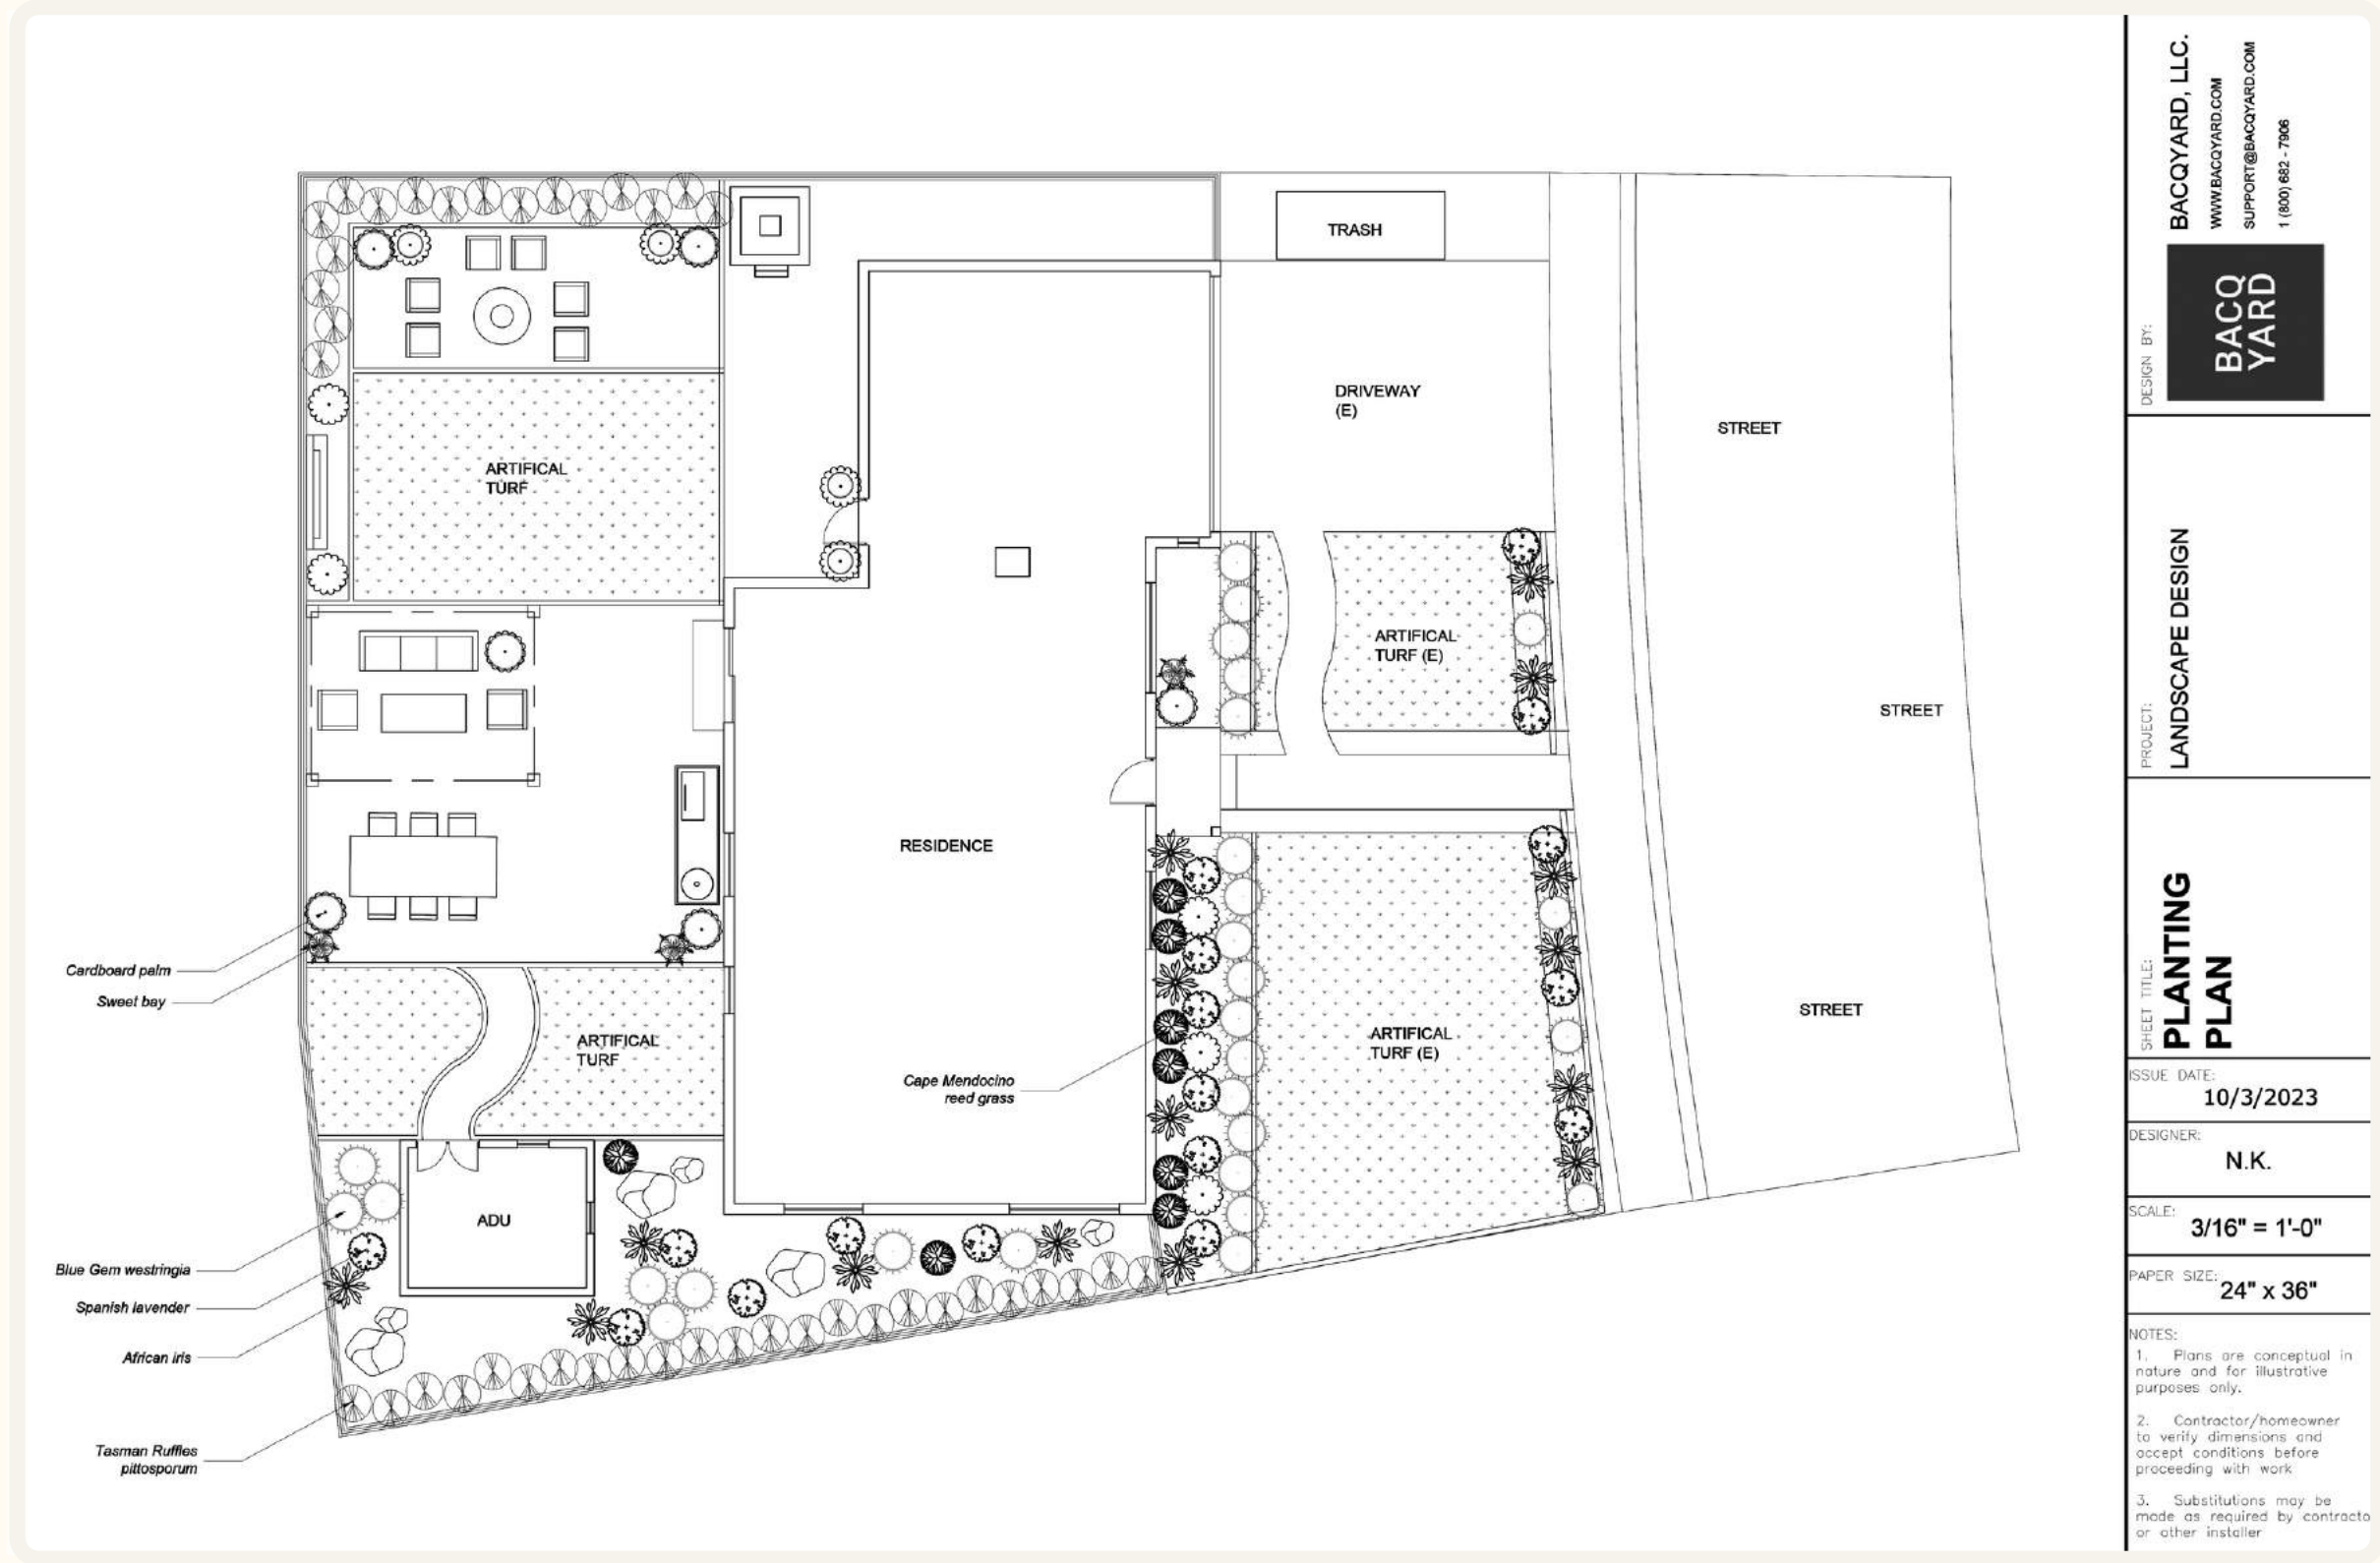


**FAQ:**

**Can you assist with sourcing plants?**

Yes, we can help find a reputable nursery in your area where you can purchase plants included in your design. If any substitutions are needed, simply call us and we will provide plant substitutions free of charge.



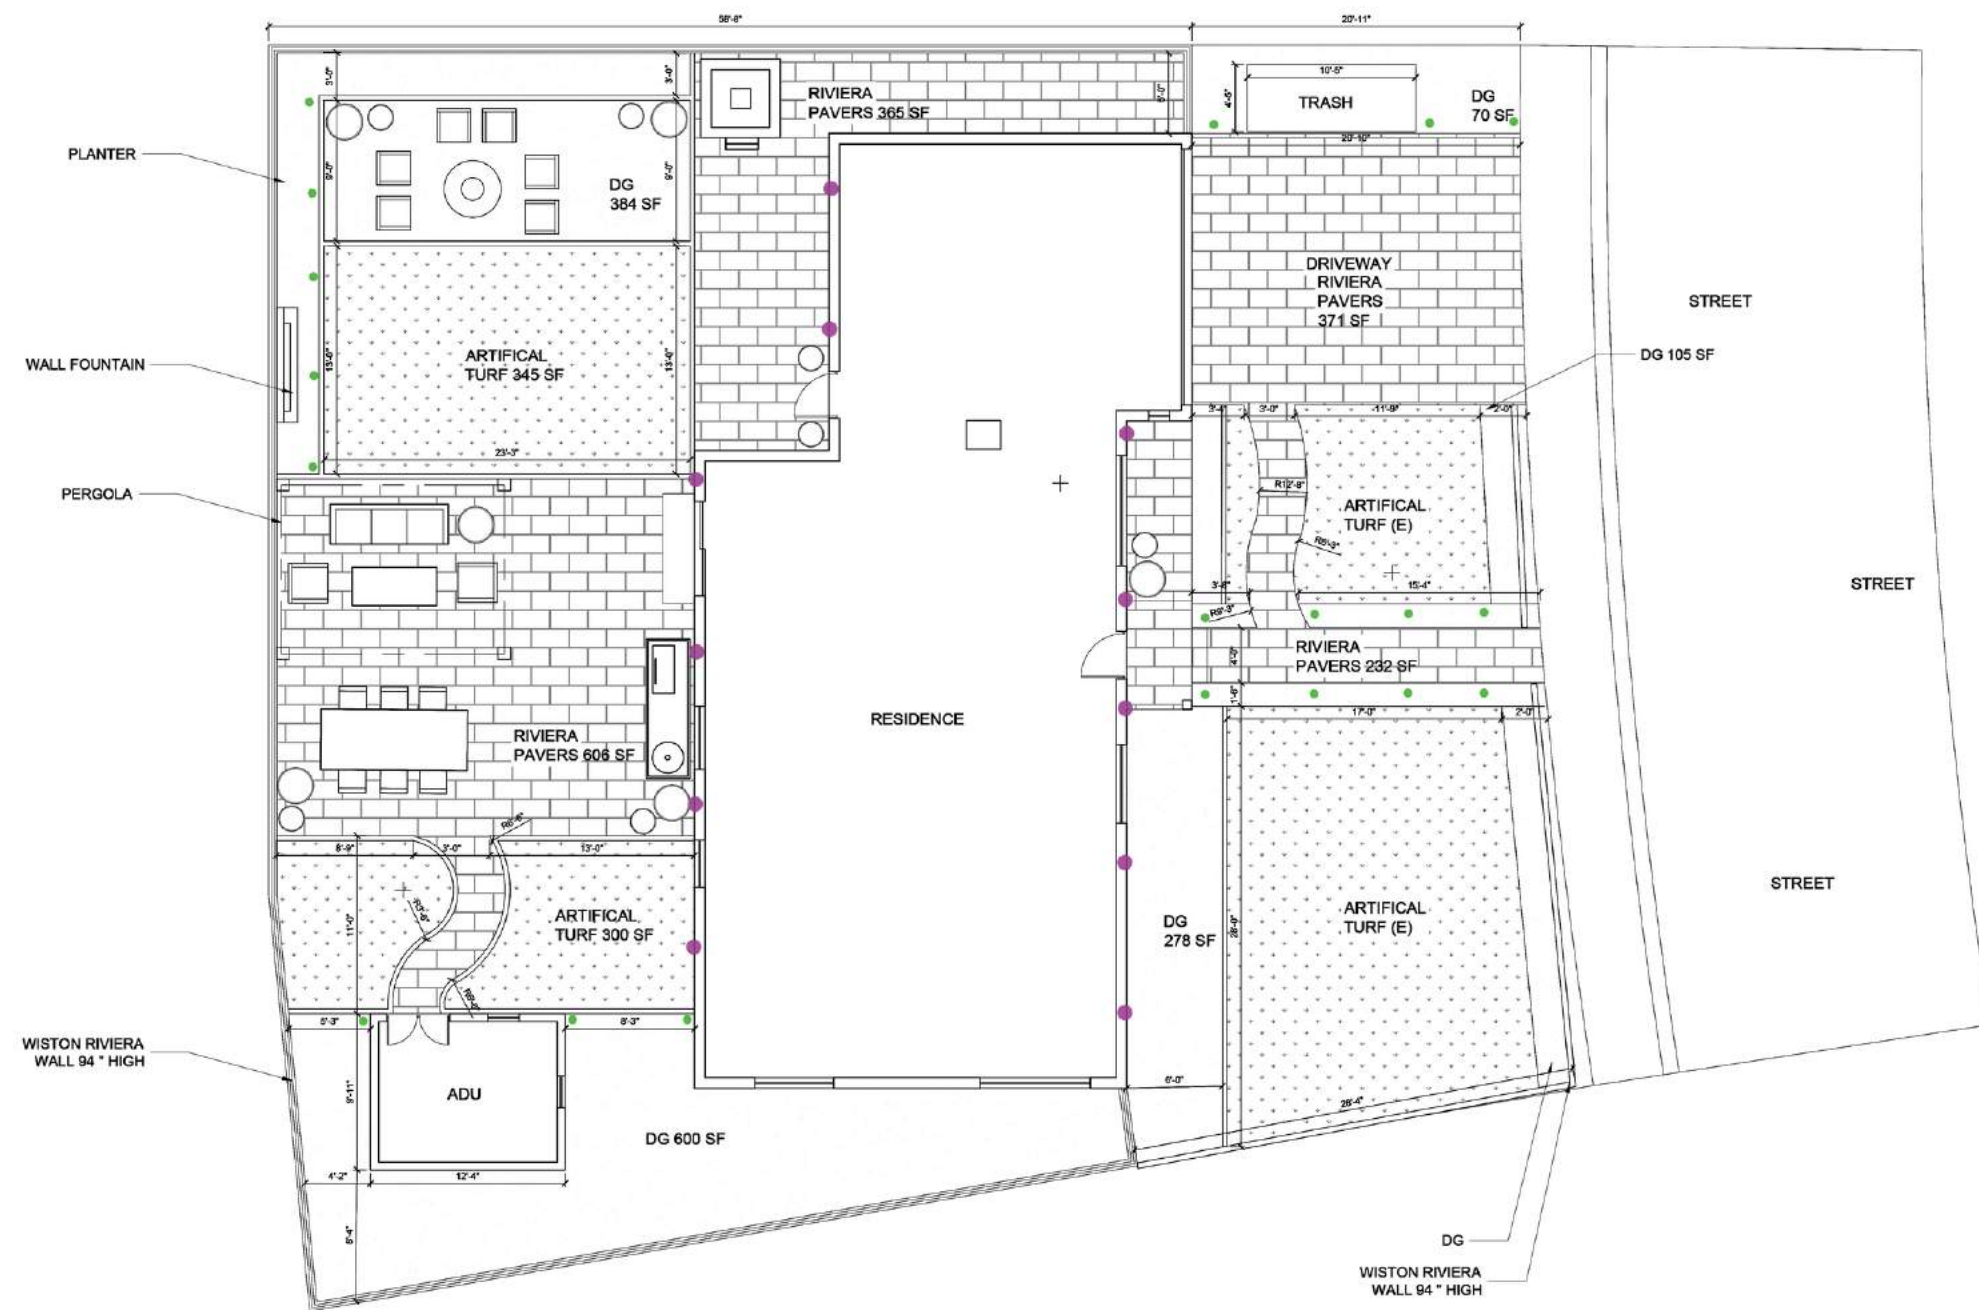

BACQYARD, LLC.  
WWW.BACQYARD.COM  
SUPPORT@BACQYARD.COM  
1 (800) 682-7006

**BACQ  
YARD**

DESIGN BY:

PROJECT:  
**LANDSCAPE DESIGN**

SHEET TITLE:  
**DIMENSION  
PLAN**

ISSUE DATE:  
**10/3/2023**

DESIGNER:  
**N.K.**

SCALE:  
**3/16" = 1'-0"**

PAPER SIZE:  
**24" x 36"**

NOTES:  
1. Plans are conceptual in nature and for illustrative purposes only.  
2. Contractor/homeowner to verify dimensions and accept conditions before proceeding with work.  
3. Substitutions may be made as required by contractor or other installer.








## FAQ:

### How do you measure my property accurately without visiting in person?




We use high-resolution satellite images, detailed topographical maps, publicly accessible data about your property, property photos, and a video tour of your property. From this combination of resources, we craft a precise 3D model of your property, complete with all necessary dimensions, contours, slopes, and drainage details.



PLANT SCHEDULE

SYMBOL	QTY	TYPE	BOTANICAL NAME	COMMON NAME	SIZE
	27	Shrub	Westringia fruticosa 'WES03'	Blue Gem westringia	1 GAL
	15	Shrub	Zamia furfuracea	Cardboard palm	1 GAL
	41	Shrub	Pittosporum tenuifolium 'Tasman Ruffles'	Tasman Ruffles pittosporum	1 GAL.
	17	Shrub	Lavandula stoechas	Spanish lavender	1 GAL.
	3	Shrub	Laurus nobilis	Sweet bay	1 GAL.
	15	Perennial	Dietes iridioides	African iris	1 GAL.
	8	Ornamental Grass	Calamagrostis foliosa	Cape Mendocino reed grass	1 GAL.

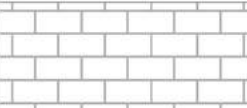MATERIAL LEGEND

HATCH	NAME	SQ FT
	RIVIERA PAVERS	1574 SF
	ARTIFICIAL TURF	650 SF
	DG	1437 SF

LANDSCAPE LIGHTING

SYMBOL	QTY	FIXTURE TYPE
	19	Path Light
	11	Wall Light

BACQYARD, LLC.  
WWW.BACQYARD.COM  
SUPPORT@BACQYARD.COM  
1 (800) 682 - 7006



DESIGN BY:  
PROJECT:  
LANDSCAPE DESIGN

SHEET TITLE:  
LEGEND

ISSUE DATE:  
10/3/2023

DESIGNER:  
N.K.

SCALE:  
3/16" = 1'-0"

PAPER SIZE:  
24" x 36"

NOTES:  
1. Plans are conceptual in nature and for illustrative purposes only.  
2. Contractor/homeowner to verify dimensions and accept conditions before proceeding with work.  
3. Substitutions may be made as required by contractor or other installer.

FAQ:

Is landscape lighting included, or is that an additional cost?

Absolutely, landscape lighting is a standard feature included in each of our packages. There's no need to buy it separately—it's all part of the initial purchase.





**Rachel C.**

We used BACQYARD's Luxe Package for our property and couldn't be happier. Matched with Mark, who provided exceptional service from start to finish. Easily the best experience we've had in landscaping!



**Arun K.**

Emily was the designer we worked with and I could not be happier. From the plants to the layout, she nailed it. Our yard's never looked better. If you're thinking about a yard makeover I highly recommend BACQYARD!



**Amanda P.**

I am so thrilled with BACQYARD's transformation of our yard! Jonathan, exceeded all expectations, delivering a stunning layout with perfect plant selections. The result is amazing - our yard has never looked better.



**Ahmed S.**

Delighted with BACQYARD! Their team, led by designer Jordan, crafted a beautiful and functional yard space. Great service from start to finish. For anyone wanting a landscape upgrade, BACQYARD is a must!



**Jennifer M.**

Working with Sarah from BACQYARD was a game-changer. Her expertise and dedication completely transformed our property into a paradise. A top-notch experience we highly recommend!



**Jessica T.**

I am delighted with BACQYARD's work on our garden! Lucas brought our vision to life. Our yard is truly revitalized. I recommend BACQYARD if you are looking for a top-notch makeover!

#### FAQ:

##### How do you find the right designer for me?

We make it simple. You'll take a quick quiz that tells us about what you're dreaming of for your outdoor space, how you like to spend your time, and your style. With those details, we can pair you with a designer who's not only knowledgeable about landscaping in your area but also gets your personal taste.





# A better way to design your yard

Work 1:1 with a landscape designer,  
keeping your budget and style in  
mind. See your new yard,  
professionally designed in 3D.

**EXPLORE DESIGN PACKAGES**

**FREE PROJECT CONSULTATION**

As seen in:

**Forbes**

**HOMES**  
GARDENS

**ELLE** DECOR

House Beautiful

## **Best Online Landscape Design Service of 2022**

"Knowledgeable landscape designers start with your property photos and apply extensive knowledge of local plant life to transform your yard." - CNN Underscored