

SHEET LIST		
Sheet Number	Sheet Name	Sub-Discipline
A101	Section 1	ARCHITECTURAL
A102	Section 2 & Plan	ARCHITECTURAL
A103	Section 3	ARCHITECTURAL
A104	Section 4	ARCHITECTURAL



DISCLAIMER

1. THIS DRAWING IS OUTPUT CREATED DIRECTLY FROM DATA COLLECTED IN THE FIELD. IT IS INTENDED TO DOCUMENT MARKINGS AND COMMENTS COLLECTED BY GROUND PENETRATING RADAR SYSTEMS (GPRS, LLC) ON THE DATE OF FIELD WORK.
2. GPRS DOES NOT PROVIDE GEOPHYSICAL, GEOLOGICAL, LAND SURVEYING, OR ENGINEERING SERVICES. GPRS IS NOT A LICENSED LAND SURVEYOR. THIS PDF IS NOT A LAND SURVEY AND MAY NOT BE RELIED ON OR USED FOR ANY PURPOSE EXCEPT AS EXPRESSLY STATED HEREIN.
3. GPRS CANNOT GUARANTEE IT WILL BE ABLE TO LOCATE ALL UTILITIES OR OTHER SUBSURFACE FEATURES ON SITE. ALL FINDINGS ARE SUBJECT TO THE TERMS AND CONDITIONS THAT CAN BE VIEWED WITH THE LINK: <https://gpr-radar.com/terms-conditions>
4. FOR ADDITIONAL INFORMATION REGARDING FINDINGS AND EQUIPMENT USED, CONTACT THE PROJECT MANAGER.
5. PRIVATE UTILITY LOCATING IS NEVER A REPLACEMENT FOR ONE CALL/811 SERVICES. STATE LAW REQUIRES 811 TO BE CALLED PRIOR TO ANY AND ALL EXCAVATION ACTIVITIES.



NOTE:
LAYOUT GENERATED FROM 3D SCAN DATA.
REFER TO SUPPLIED POINT CLOUD FILES
FOR MOST ACCURATE DETAILS.

ISSUE FOR REVIEW

NOT FOR CONSTRUCTION

8/12/2022 1:42:14 PM

DATE
7/29/2022

DRAWING NUMBER
A100



DISCLAIMER


1. THIS DRAWING IS OUTPUT CREATED DIRECTLY FROM DATA COLLECTED IN THE FIELD. IT IS INTENDED TO DOCUMENT MARKINGS AND COMMENTS COLLECTED BY GROUND PENETRATING RADAR SYSTEMS (GRPS, LLC) ON THE DATE OF FIELD WORK.

2. GPRS DOES NOT PROVIDE GEOPHYSICAL, GEOLOGICAL, LAND SURVEYING, OR ENGINEERING SERVICES. GPRS IS NOT A LICENSED LAND SURVEYOR. THIS PDF IS NOT A LAND SURVEY AND MAY NOT BE RELIED ON OR USED FOR ANY PURPOSE EXCEPT AS EXPRESSLY STATED HEREIN.

3. GPRS CANNOT GUARANTEE IT WILL BE ABLE TO LOCATE ALL UTILITIES OR OTHER SUBSURFACE FEATURES ON SITE. ALL FINDINGS ARE SUBJECT TO THE TERMS AND CONDITIONS THAT CAN BE VIEWED WITH THE LINK: <https://gp-radar.com/terms-conditions>

4. FOR ADDITIONAL INFORMATION REGARDING FINDINGS AND EQUIPMENT USED, CONTACT THE PROJECT MANAGER.

5. PRIVATE UTILITY LOCATING IS NEVER A REPLACEMENT FOR ONE CALL/811 SERVICES. STATE LAW REQUIRES 811 TO BE CALLED PRIOR TO ANY AND ALL EXCAVATION ACTIVITIES.

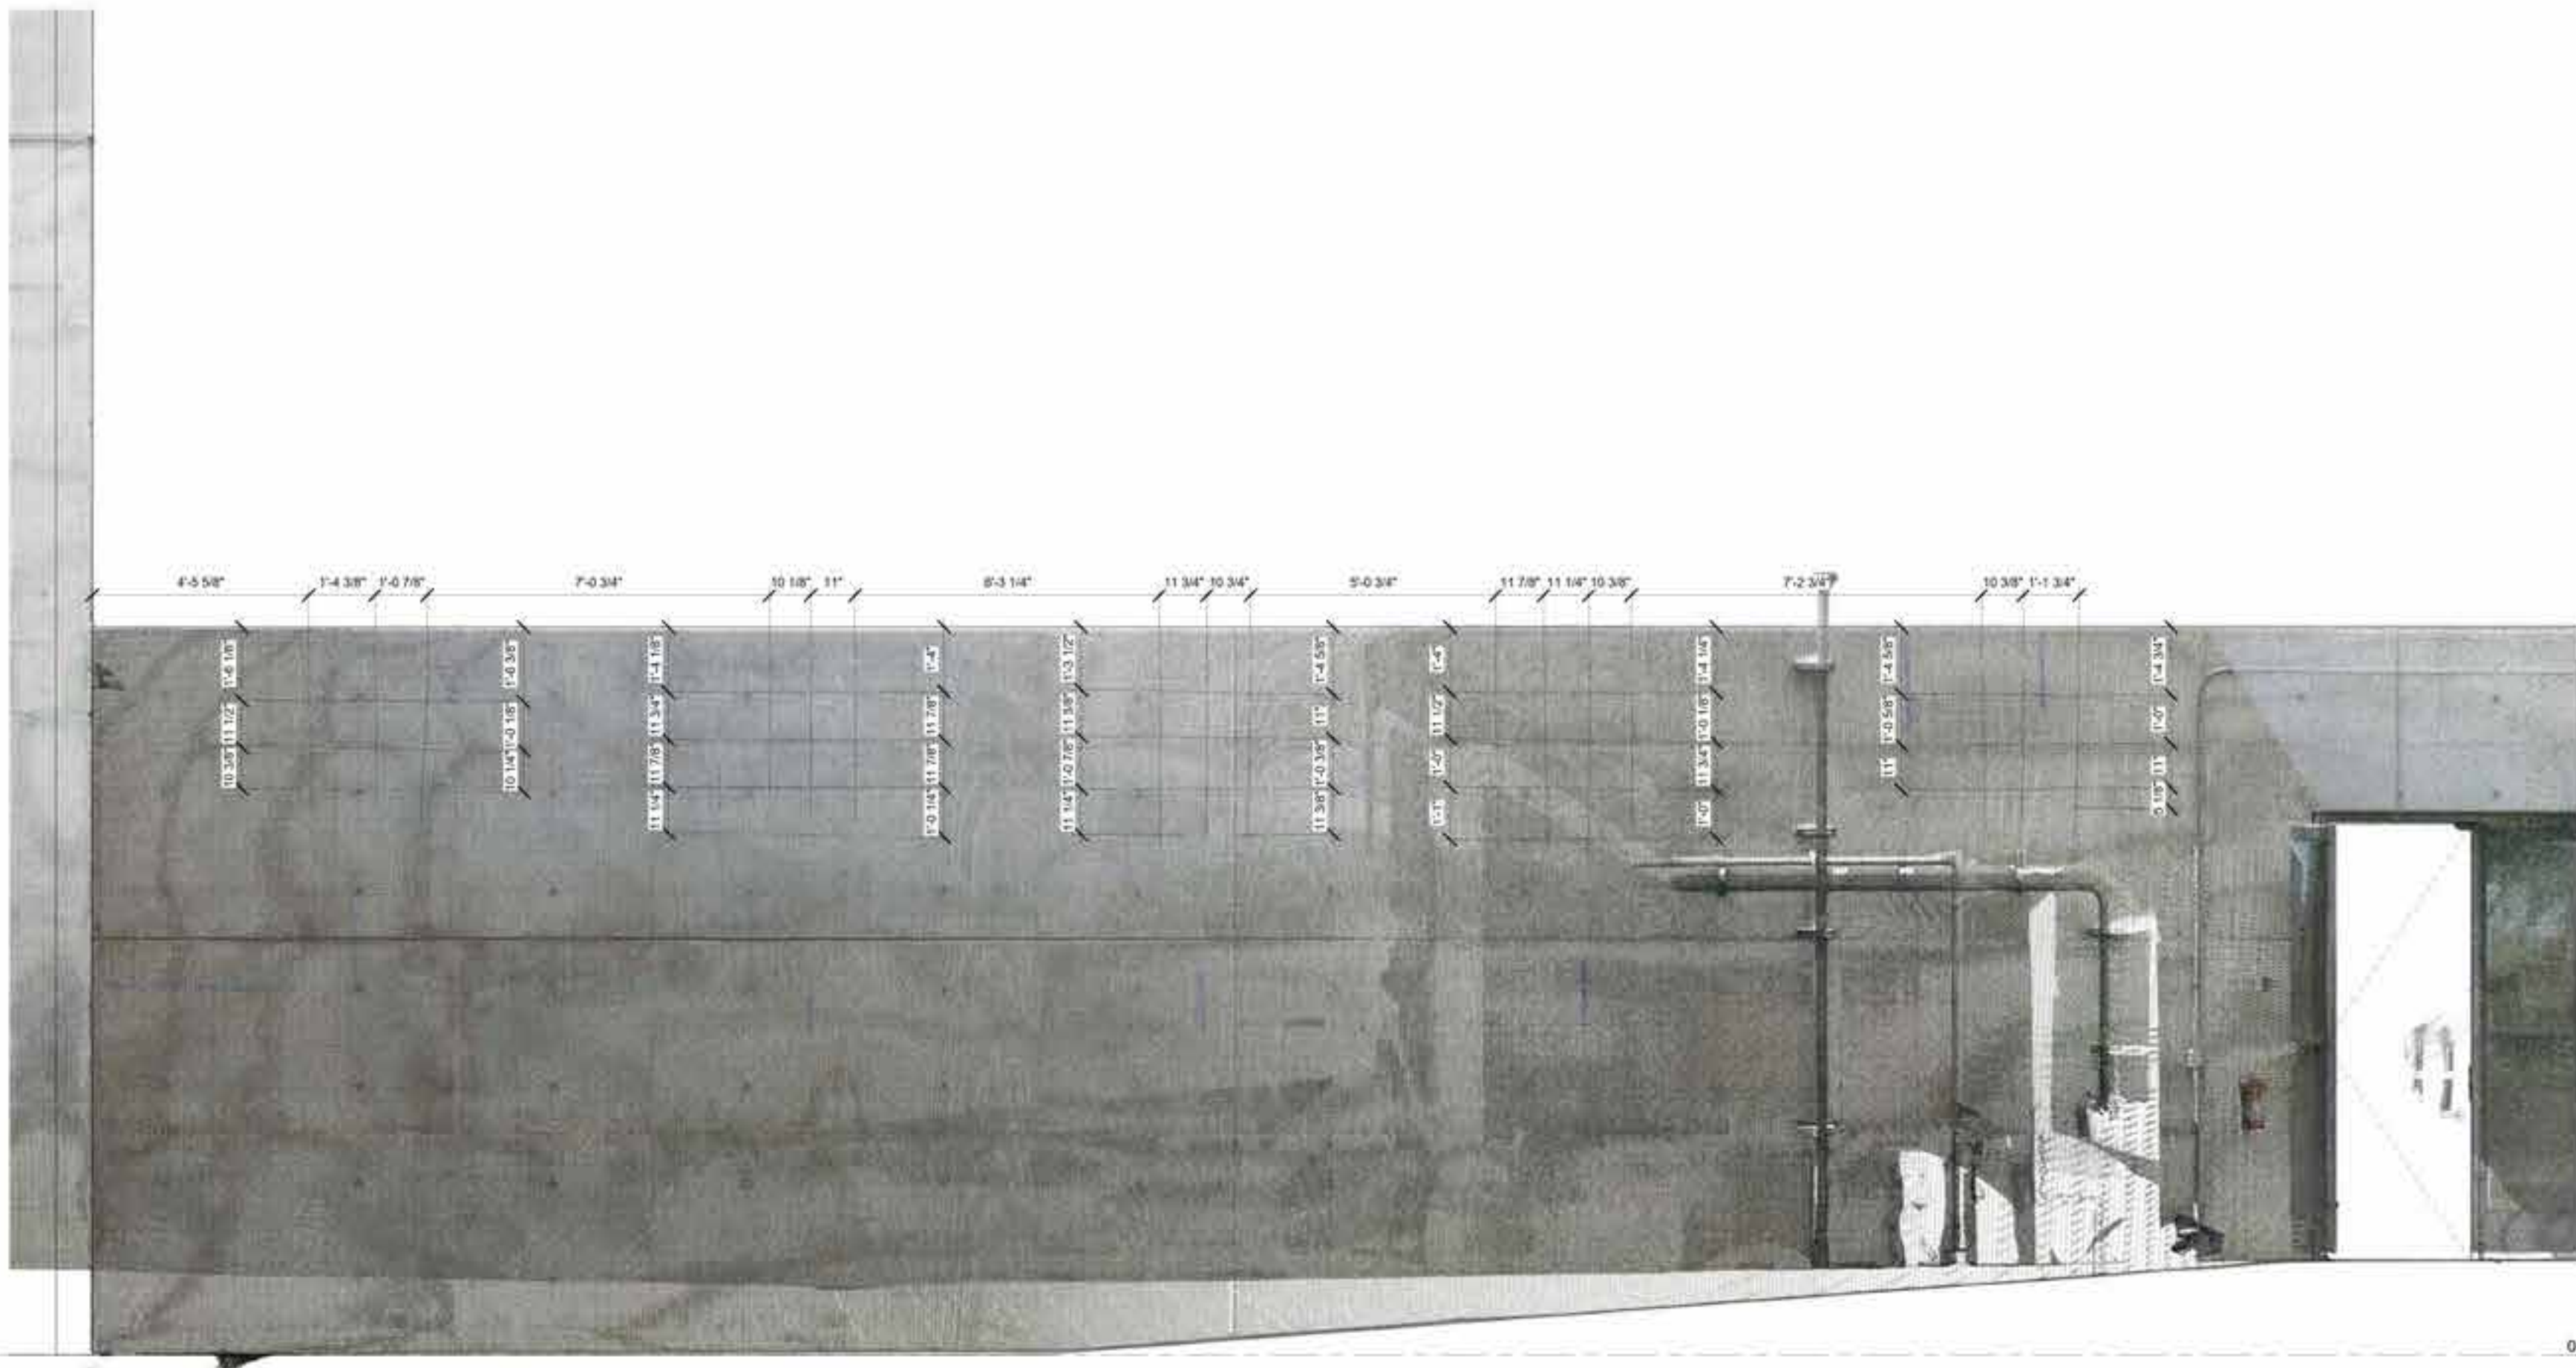

0-0-LEVEL 1
0" - 0"

NOTE:

LAYOUT GENERATED FROM 3D SCAN DATA.
REFER TO SUPPLIED POINT CLOUD FILES
FOR MOST ACCURATE DETAILS.

ISSUE FOR REVIEW

NOT FOR CONSTRUCTION


1 Section 1
A100 $1/2" = 1'-0"$

8/12/2022 1:42:18 PM

DATE
7/29/2022

DRAWING NUMBER

A101

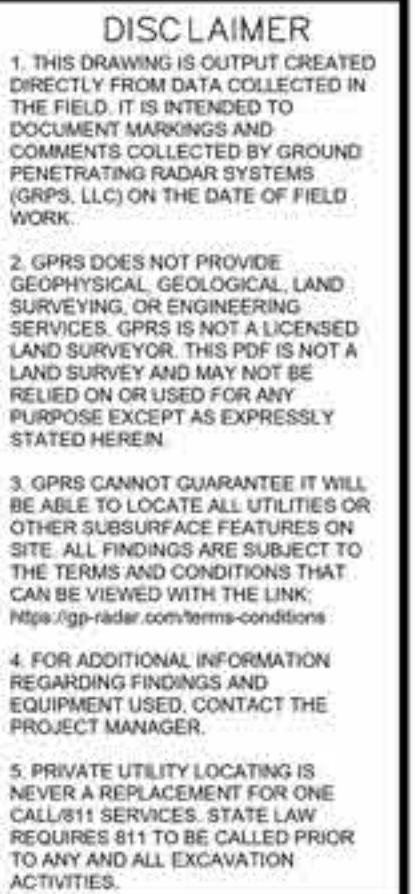


ISSUE FOR REVIEW
NOT FOR CONSTRUCTION

8/12/2022 1:42:23 PM


DATE
7/29/2022

DRAWING NUMBER

A102

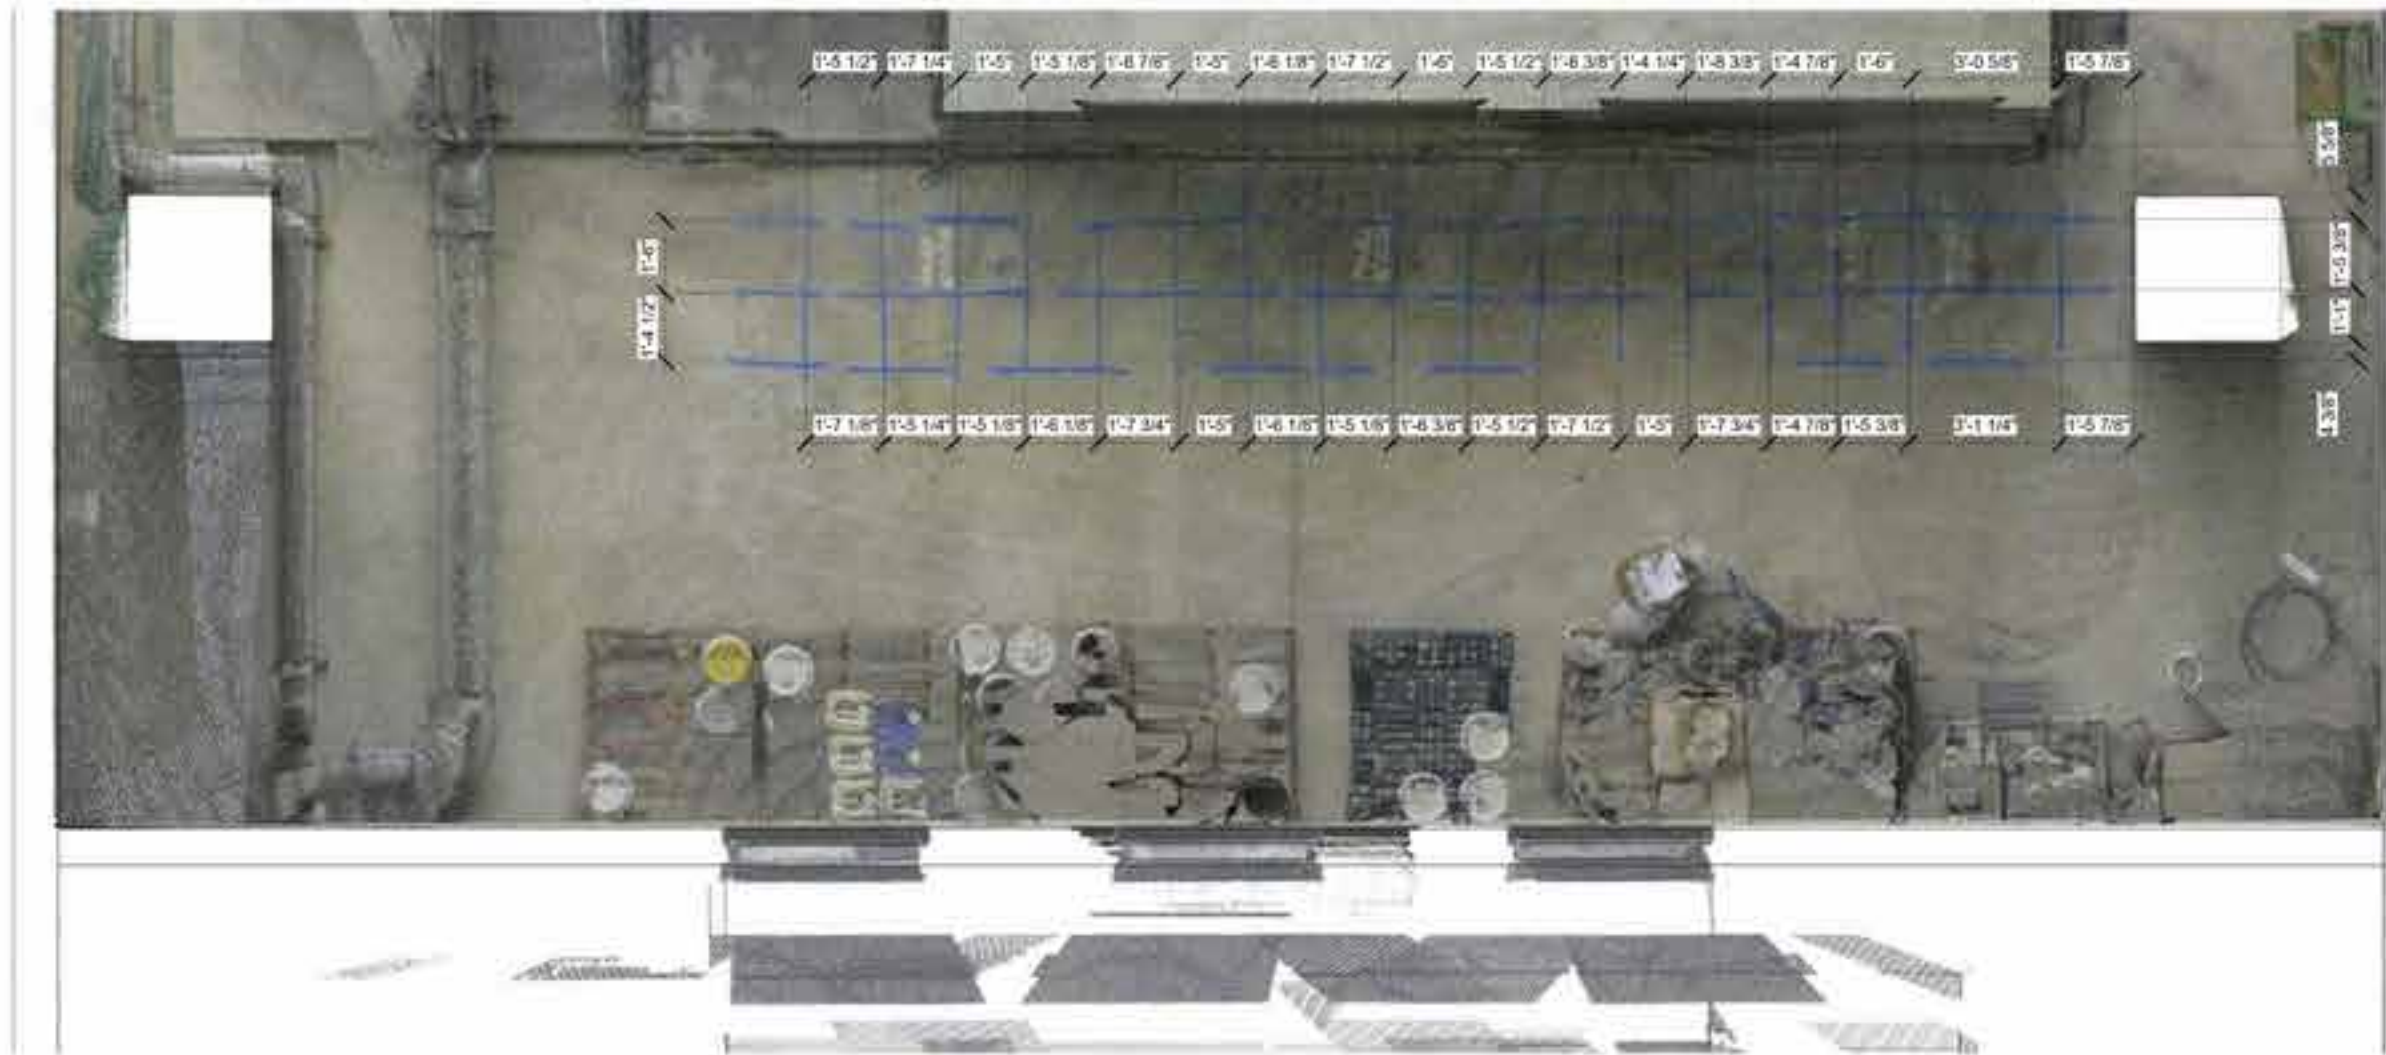

2 PLAN DETAIL
A100 3/8" = 1'-0"

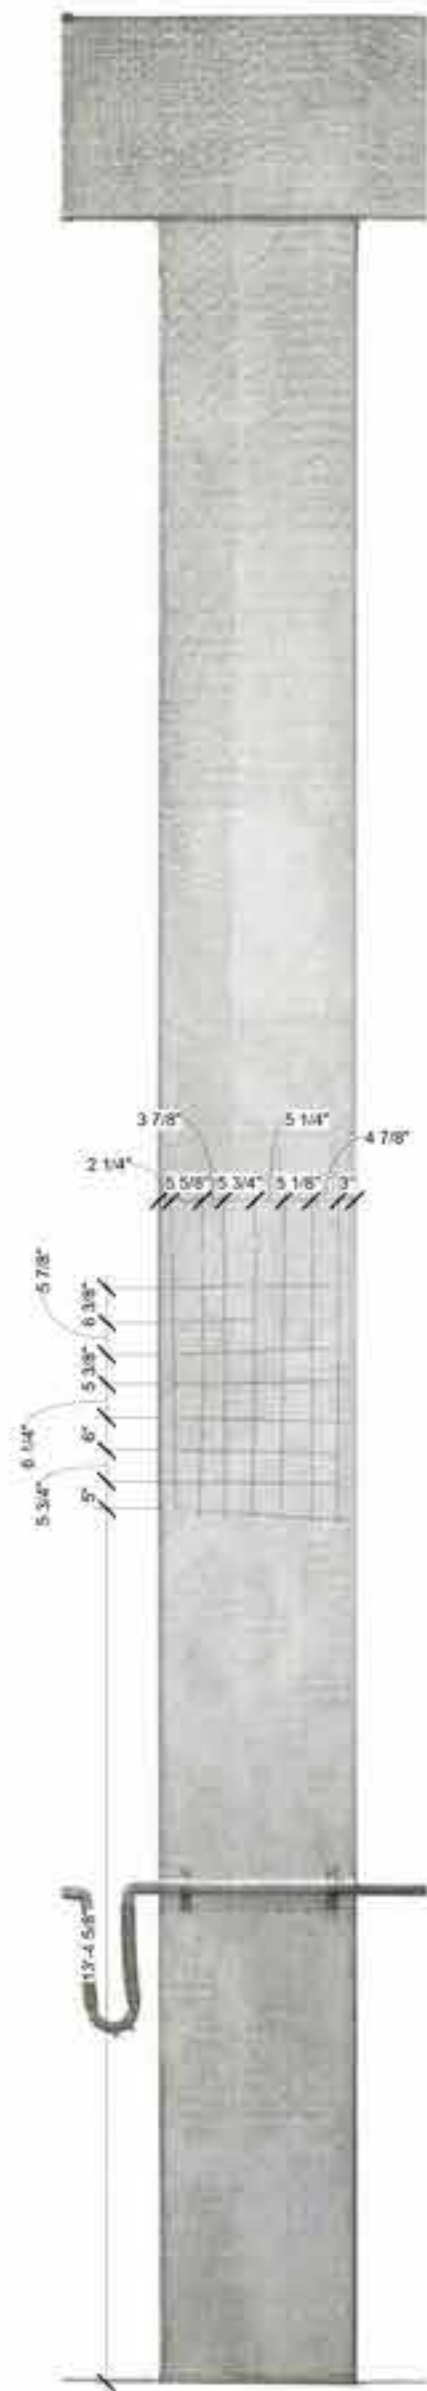

Section 2
 $\frac{1}{2}'' = 1'-0''$



DISCLAIMER

1. THIS DRAWING IS OUTPUT CREATED DIRECTLY FROM DATA COLLECTED IN THE FIELD. IT IS INTENDED TO DOCUMENT MARKINGS AND COMMENTS COLLECTED BY GROUND PENETRATING RADAR SYSTEMS (GPRS, LLC) ON THE DATE OF FIELD WORK.

2. GPRS DOES NOT PROVIDE GEOPHYSICAL, GEOLOGICAL, LAND SURVEYING, OR ENGINEERING SERVICES. GPRS IS NOT A LICENSED LAND SURVEYOR. THIS PDF IS NOT A LAND SURVEY AND MAY NOT BE RELIED ON OR USED FOR ANY PURPOSE EXCEPT AS EXPRESSLY STATED HEREIN.

3. GPRS CANNOT GUARANTEE IT WILL BE ABLE TO LOCATE ALL UTILITIES OR OTHER SUBSURFACE FEATURES ON SITE. ALL FINDINGS ARE SUBJECT TO THE TERMS AND CONDITIONS THAT CAN BE VIEWED WITH THE LINK: <https://go-radar.com/terms-conditions>

4. FOR ADDITIONAL INFORMATION REGARDING FINDINGS AND EQUIPMENT USED, CONTACT THE PROJECT MANAGER.

5. PRIVATE UTILITY LOCATING IS NEVER A REPLACEMENT FOR ONE CALL/811 SERVICES. STATE LAW REQUIRES 811 TO BE CALLED PRIOR TO ANY AND ALL EXCAVATION ACTIVITIES.

NOTE:

LAYOUT GENERATED FROM 3D SCAN DATA. REFER TO SUPPLIED POINT CLOUD FILES FOR MOST ACCURATE DETAILS.

ISSUE FOR REVIEW

NOT FOR CONSTRUCTION

8/12/2022 1:42:28 PM

DATE
7/29/2022


DRAWING NUMBER

A103



Section 3
3/8" = 1'-0"



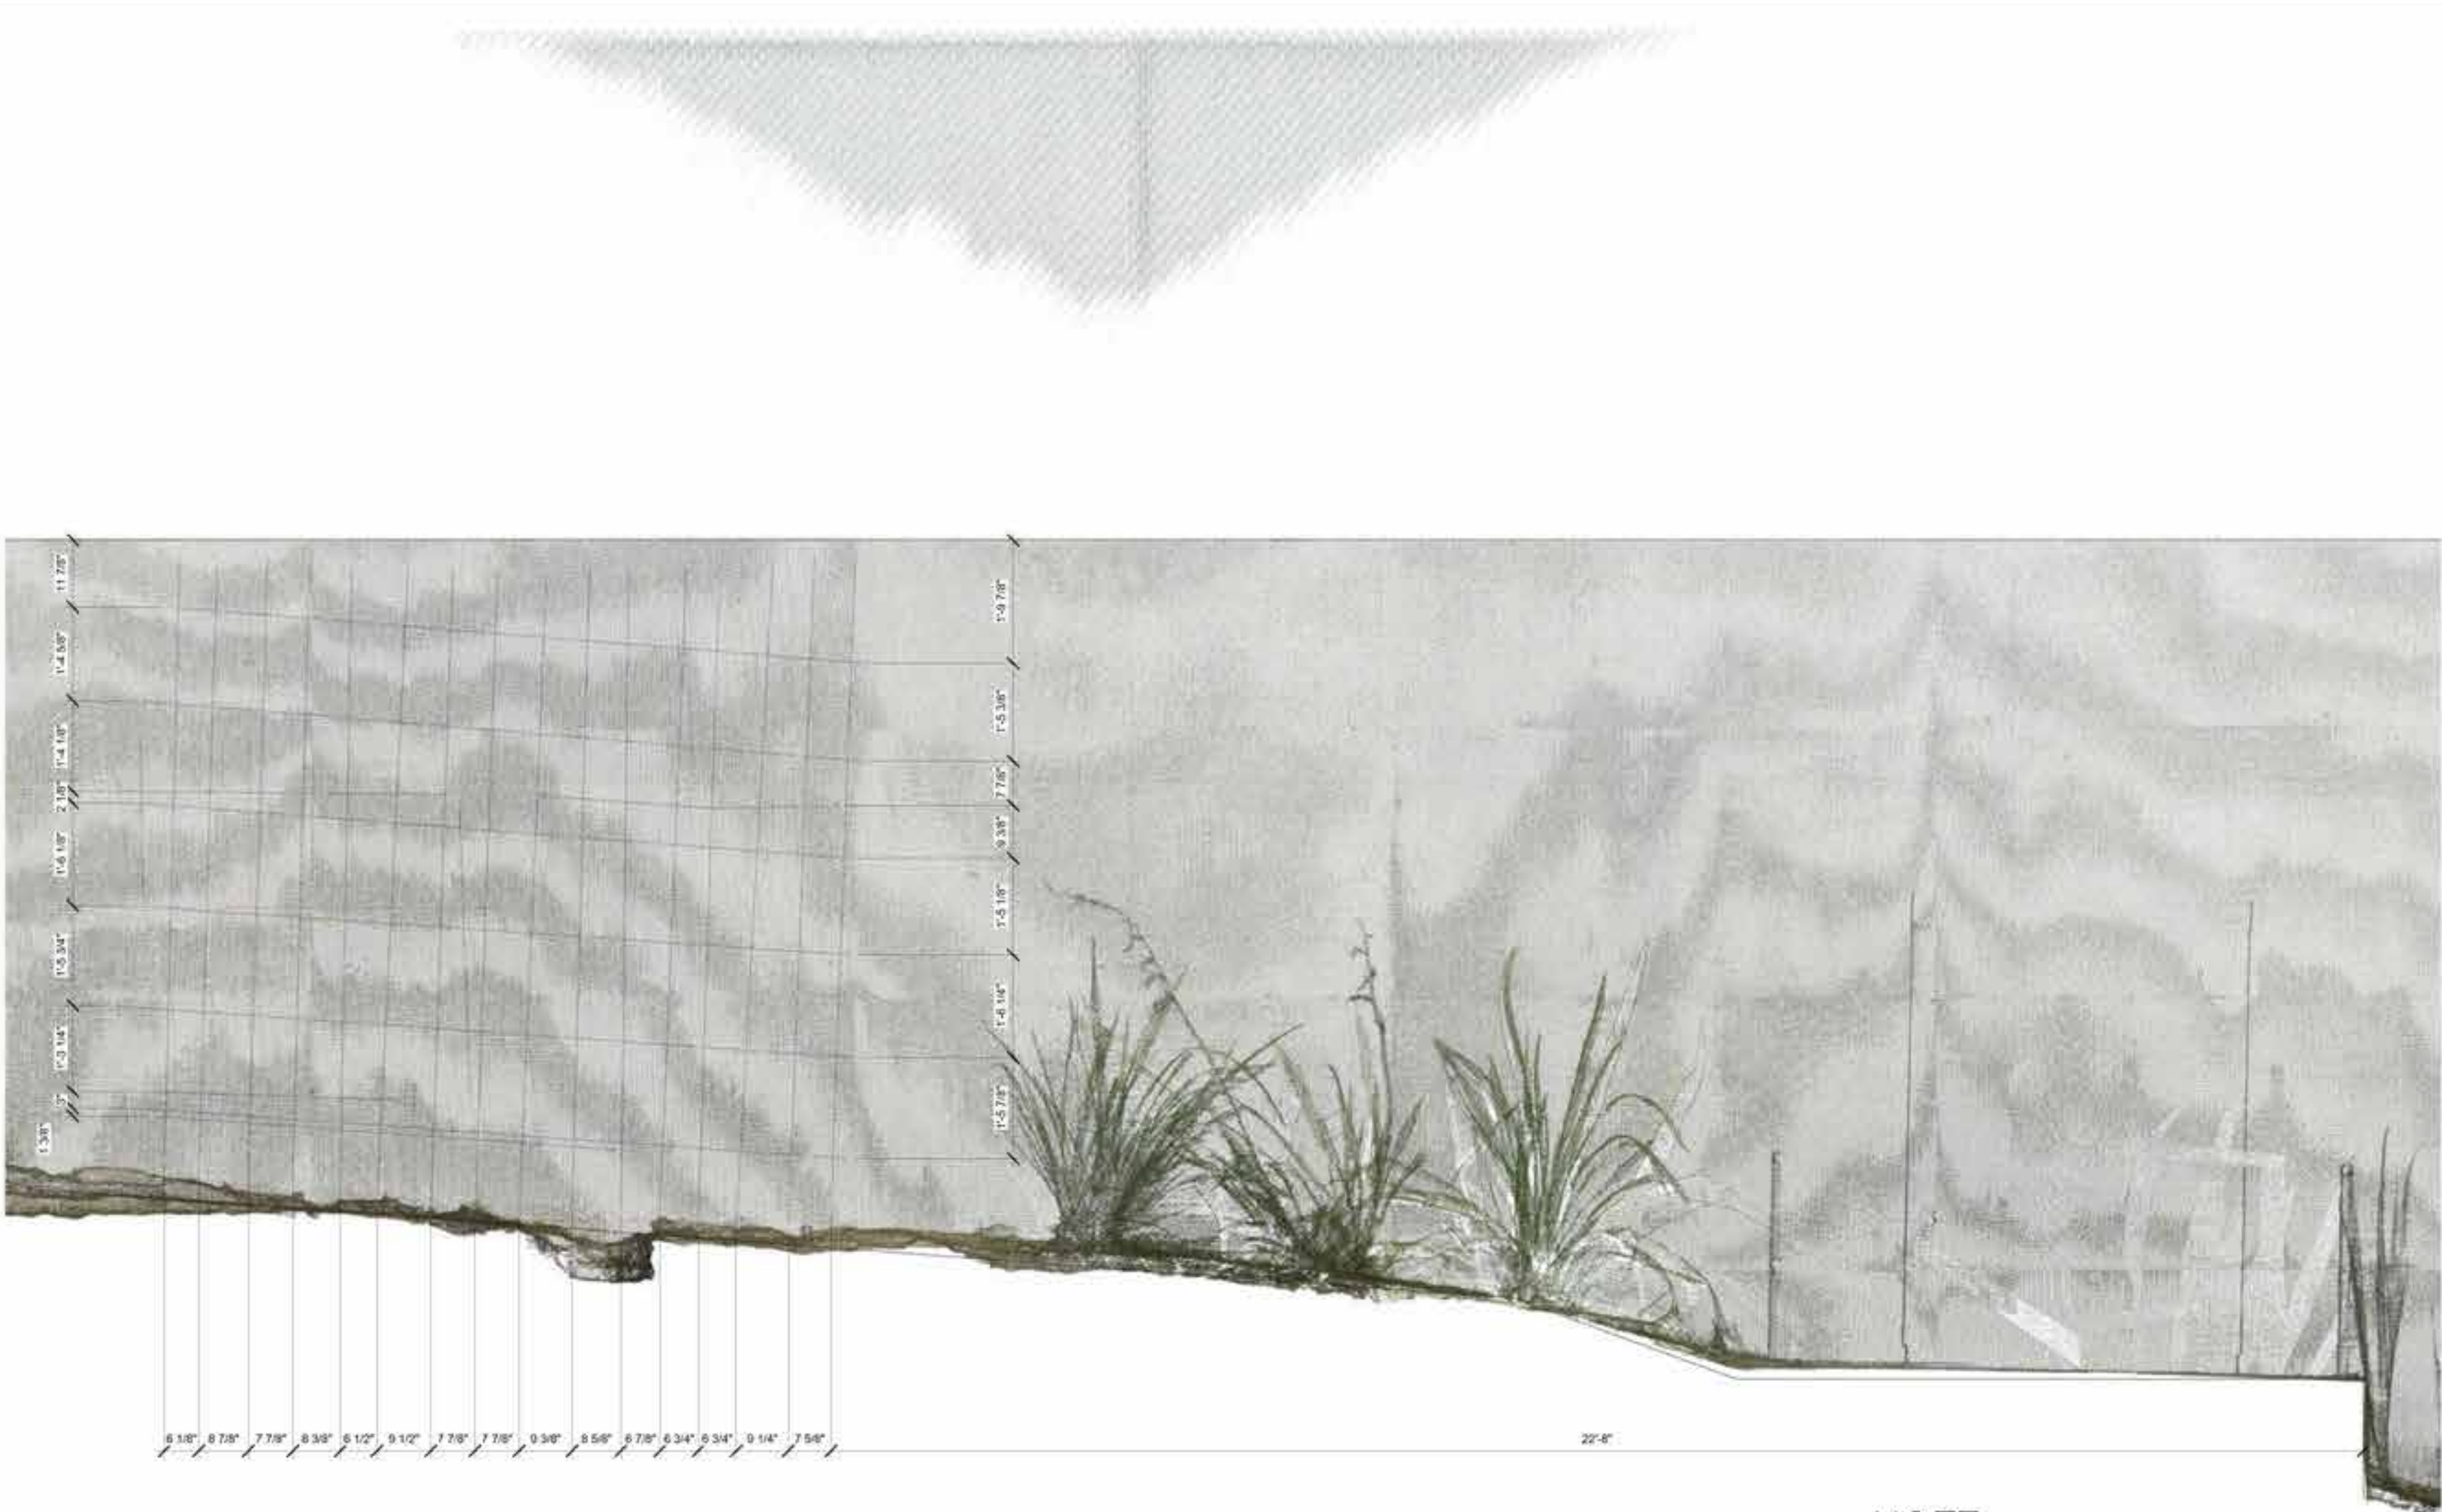

1 Section 4
A100 3/4" = 1'-0"

NOTE:
LAYOUT GENERATED FROM 3D SCAN DATA.
REFER TO SUPPLIED POINT CLOUD FILES
FOR MOST ACCURATE DETAILS.

ISSUE FOR REVIEW

NOT FOR CONSTRUCTION

8/12/2022 1:42:32 PM



DISCLAIMER

1. THIS DRAWING IS OUTPUT CREATED DIRECTLY FROM DATA COLLECTED IN THE FIELD. IT IS INTENDED TO DOCUMENT MARKINGS AND COMMENTS COLLECTED BY GROUND PENETRATING RADAR SYSTEMS (GPRS, LLC) ON THE DATE OF FIELD WORK.

2. GPRS DOES NOT PROVIDE GEOPHYSICAL, GEOLOGICAL, LAND SURVEYING, OR ENGINEERING SERVICES. GPRS IS NOT A LICENSED LAND SURVEYOR. THIS PDF IS NOT A LAND SURVEY AND MAY NOT BE RELIED ON OR USED FOR ANY PURPOSE EXCEPT AS EXPRESSLY STATED HEREIN.

3. GPRS CANNOT GUARANTEE IT WILL BE ABLE TO LOCATE ALL UTILITIES OR OTHER SUBSURFACE FEATURES ON SITE. ALL FINDINGS ARE SUBJECT TO THE TERMS AND CONDITIONS THAT CAN BE VIEWED WITH THE LINK: <https://gpr-radar.com/terms-conditions>

4. FOR ADDITIONAL INFORMATION REGARDING FINDINGS AND EQUIPMENT USED, CONTACT THE PROJECT MANAGER.

5. PRIVATE UTILITY LOCATING IS NEVER A REPLACEMENT FOR ONE CALL/811 SERVICES. STATE LAW REQUIRES 811 TO BE CALLED PRIOR TO ANY AND ALL EXCAVATION ACTIVITIES.

DATE
7/29/2022

DRAWING NUMBER

A104