


This document has been copied and made available for the purpose of the planning process as set out in the Planning and Environment Act 1987. The information must not be used for any other purpose.

By taking a copy of this document you acknowledge and agree that you will only use the document for the purpose specified above and that any dissemination, distribution or copying of this document is strictly prohibited.

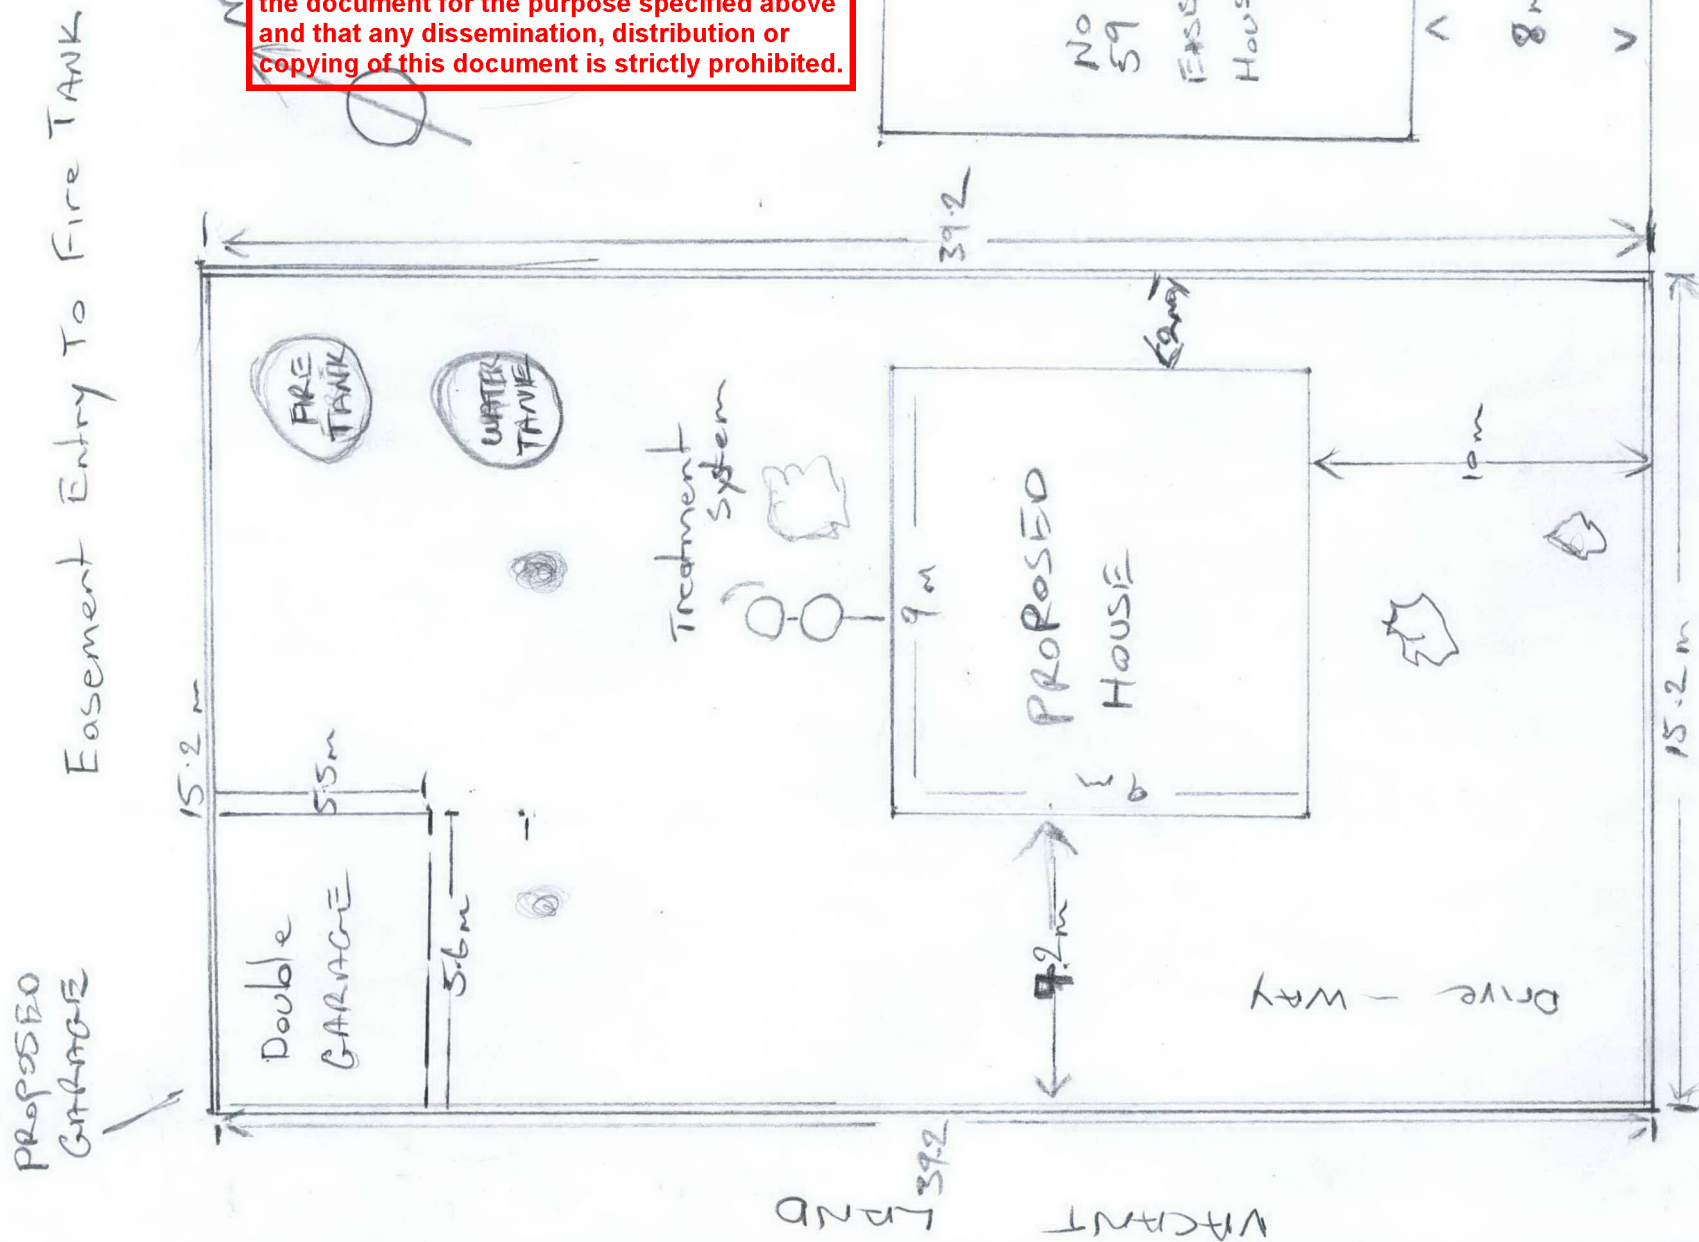

No 57 FAIRWAY AVE
GOLDENS BEACH

PLANNING AND ENVIRONMENT ACT 1987

WELLINGTON PLANNING SCHEME

This is the plan referred to in Planning Permit P105/2019
and has been approved by Wellington Shire Council

DATE: 11 July 2019

SIGNED: Francois Theron

STATUTORY PLANNER

PAGE: 2 of 3

EASEMENT ENTRY TO FIRE TANK

APPROVED DOCUMENT


Complying with the provisions of
The Building Act 1993

EGBP Building Surveyors

PERMIT NO: BS-UI274/4760464233920

Date Issued: 18th September 2019

BRACING TO BE PROVIDED
TO SUIT N2 WIND
CLASSIFICATION IN
ACCORDANCE WITH AS1684

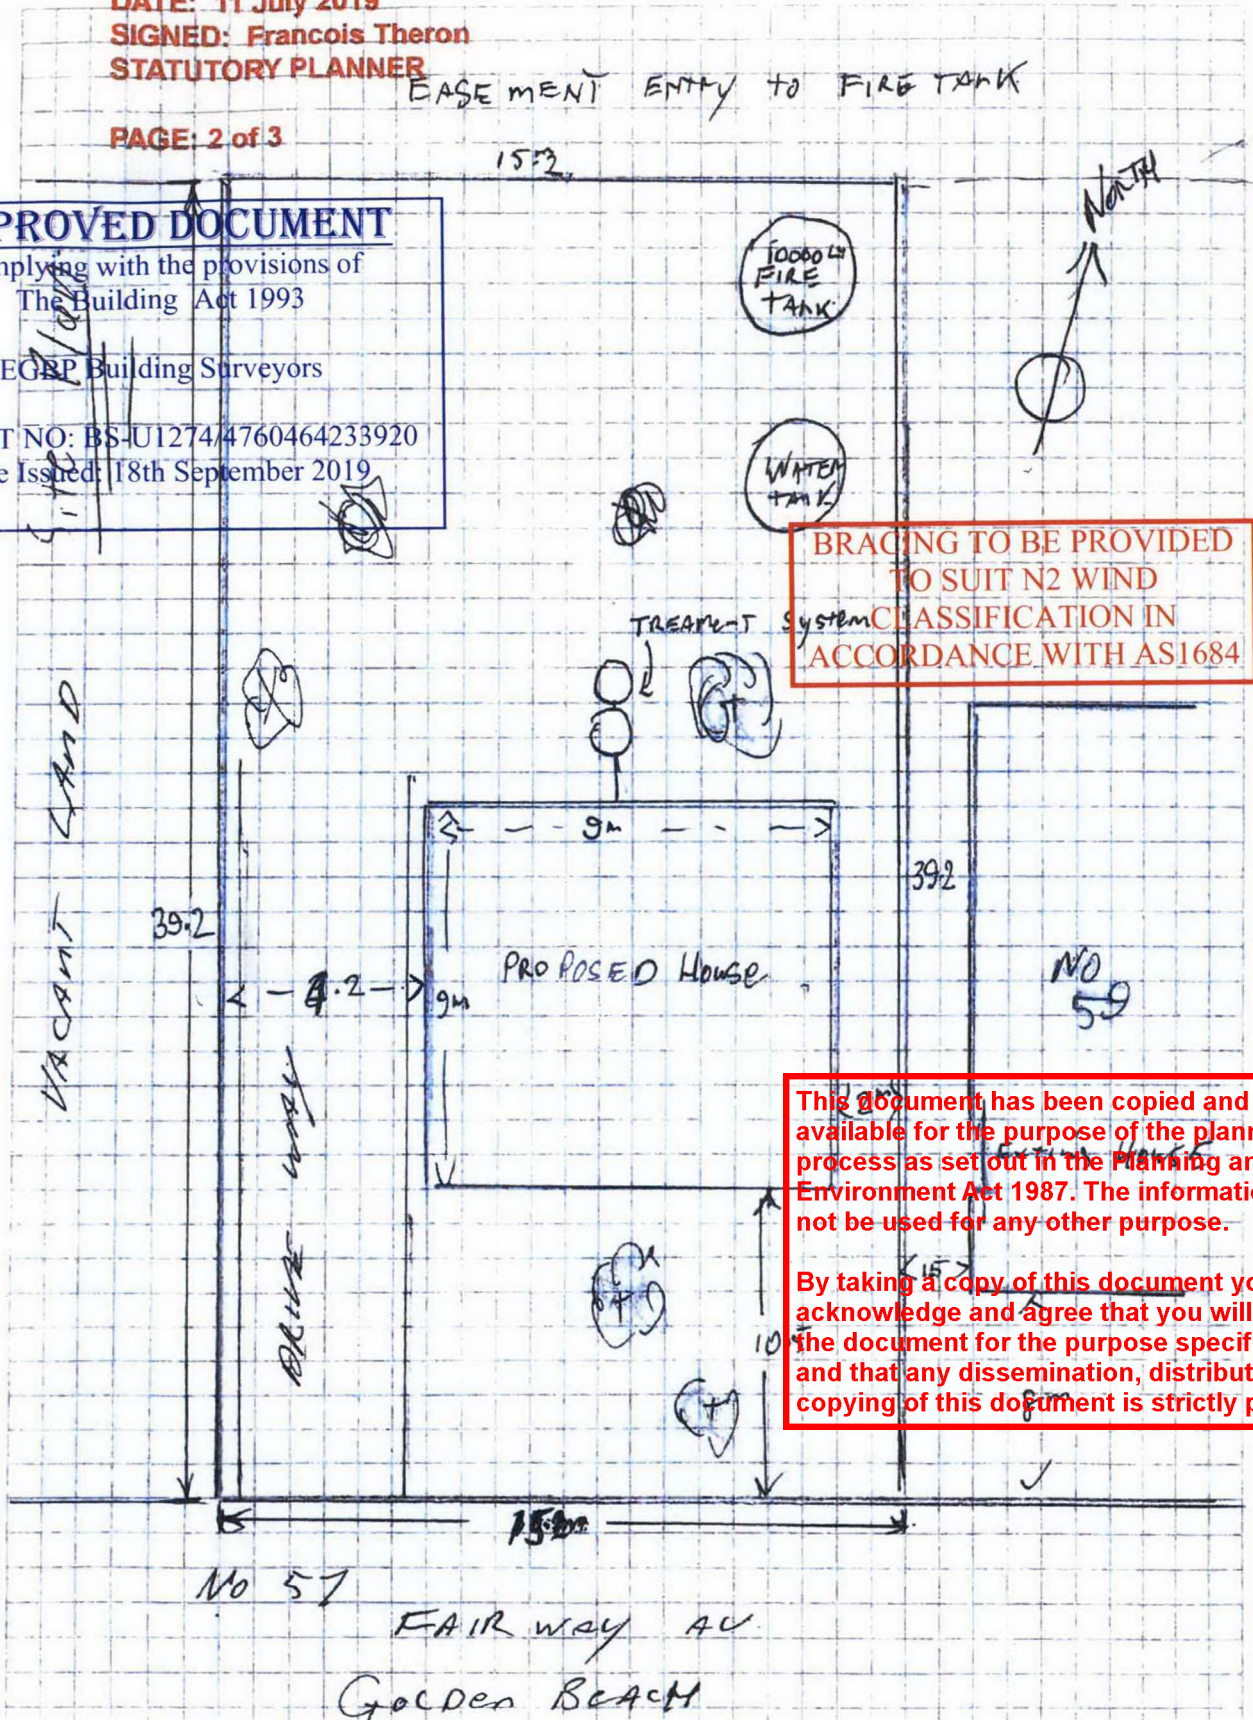

This document has been copied and made available for the purpose of the planning process as set out in the Planning and Environment Act 1987. The information must not be used for any other purpose.

By taking a copy of this document you acknowledge and agree that you will only use the document for the purpose specified above and that any dissemination, distribution or copying of this document is strictly prohibited.

ATTENTION
THESE DRAWINGS & PERMIT
CONDITIONS ATTACHED
MUST BE COMPLIED WITH

Inspections to be booked
by 4pm 24 hours prior.
Please contact (03) 5153 0199
or email bairnsdale@egbp.com.au

PLANNING AND ENVIRONMENT ACT 1987

WELLINGTON PLANNING SCHEME

This is the plan referred to in Planning Permit P105/2019
and has been approved by Wellington Shire Council

DATE: 11 July 2019

SIGNED: Francois Theron

STATUTORY PLANNER

Inspections to be booked
by 4pm 24 hours prior.

Please contact (03) 5153 0199

or email bairnsdale@egbp.com.au


ATTENTION

THESE DRAWINGS & PERMIT
CONDITIONS ATTACHED
MUST BE COMPLIED WITH



57 FA CONDA 4 PT
GOLDEN BEACH

PAGE: 1 of 3


ZINC CORRUGATED ROOF
5°

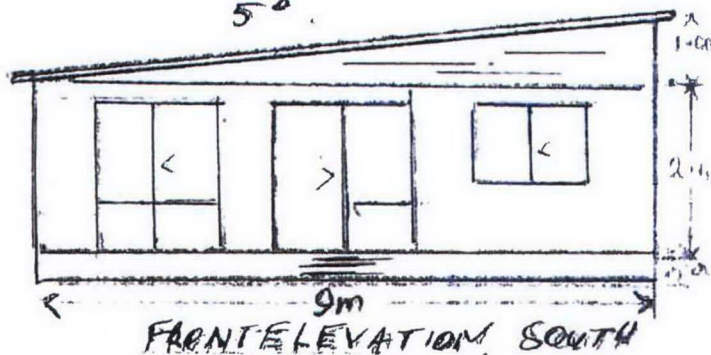

Ⓢ Smoke Alarms
Connected to Power Mains

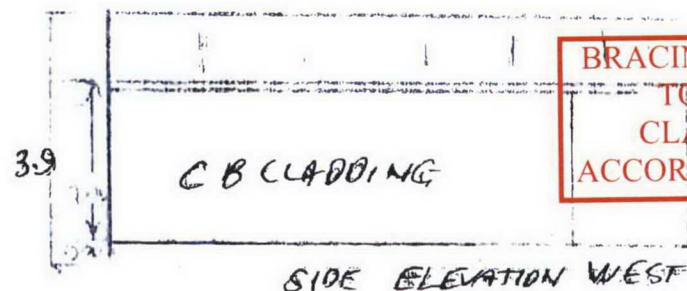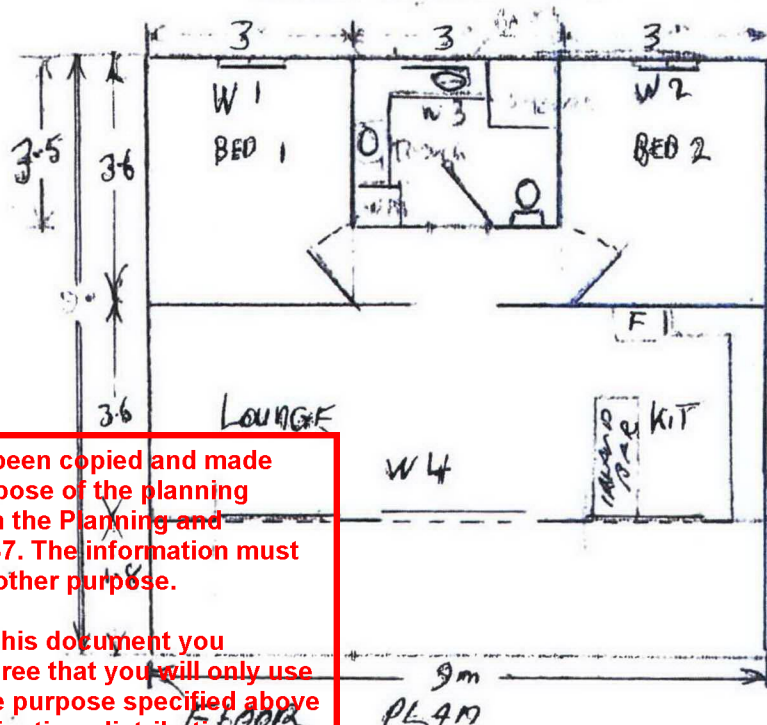

BRACING TO BE PROVIDED
TO SUIT N2 WIND
CLASSIFICATION IN
ACCORDANCE WITH AS1684

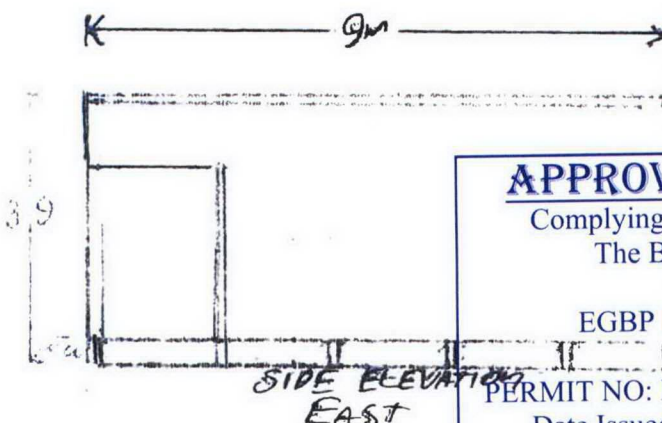

APPROVED DOCUMENT

Complying with the provisions of
The Building Act 1993

EGBP Building Surveyors

PERMIT NO: BS-U1274/4760464233920

Date Issued: 18th September 2019

This document has been copied and made
available for the purpose of the planning
process as set out in the Planning and
Environment Act 1987. The information must
not be used for any other purpose.

By taking a copy of this document you
acknowledge and agree that you will only use
the document for the purpose specified above
and that any dissemination, distribution or
copying of this document is strictly prohibited.