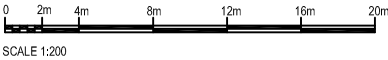
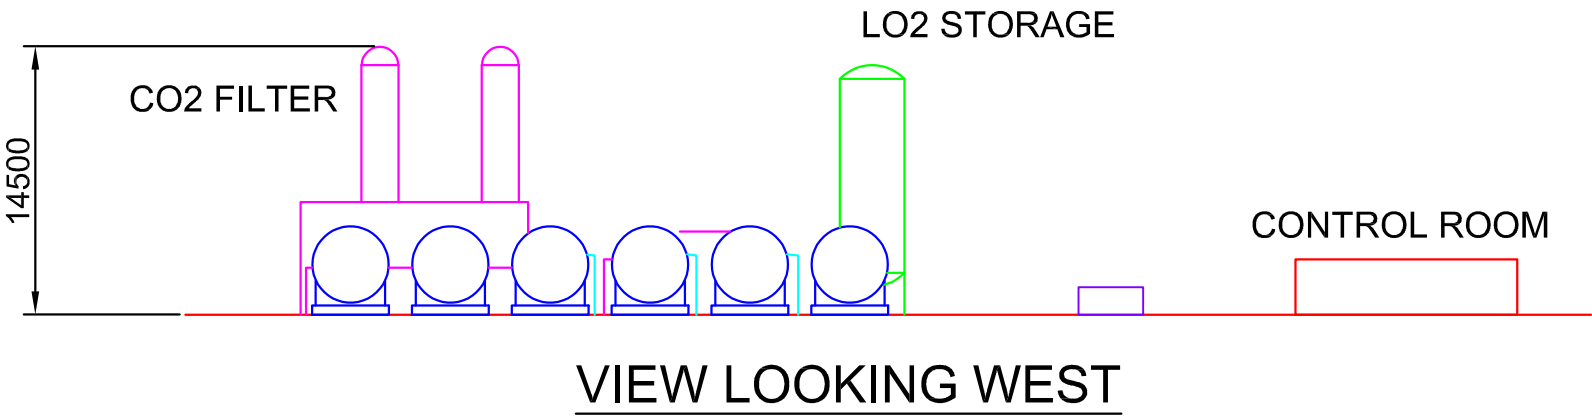
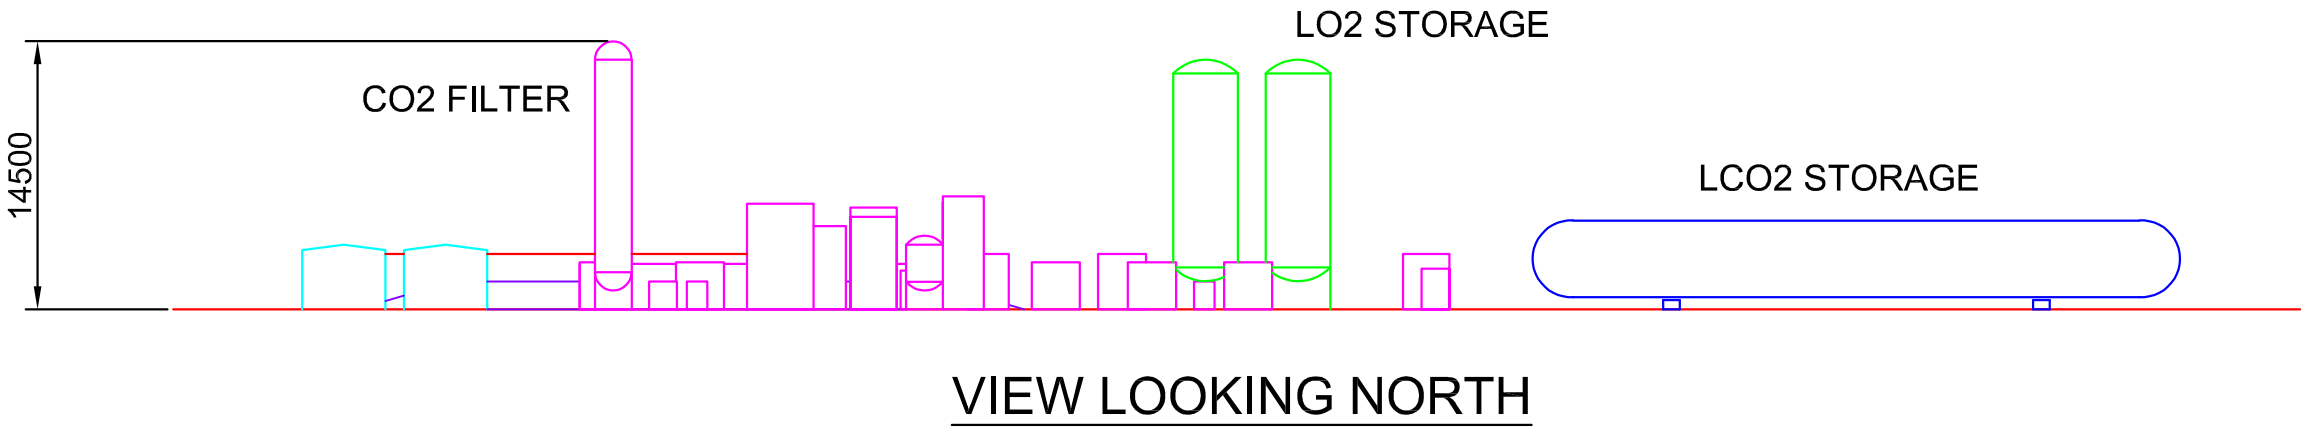

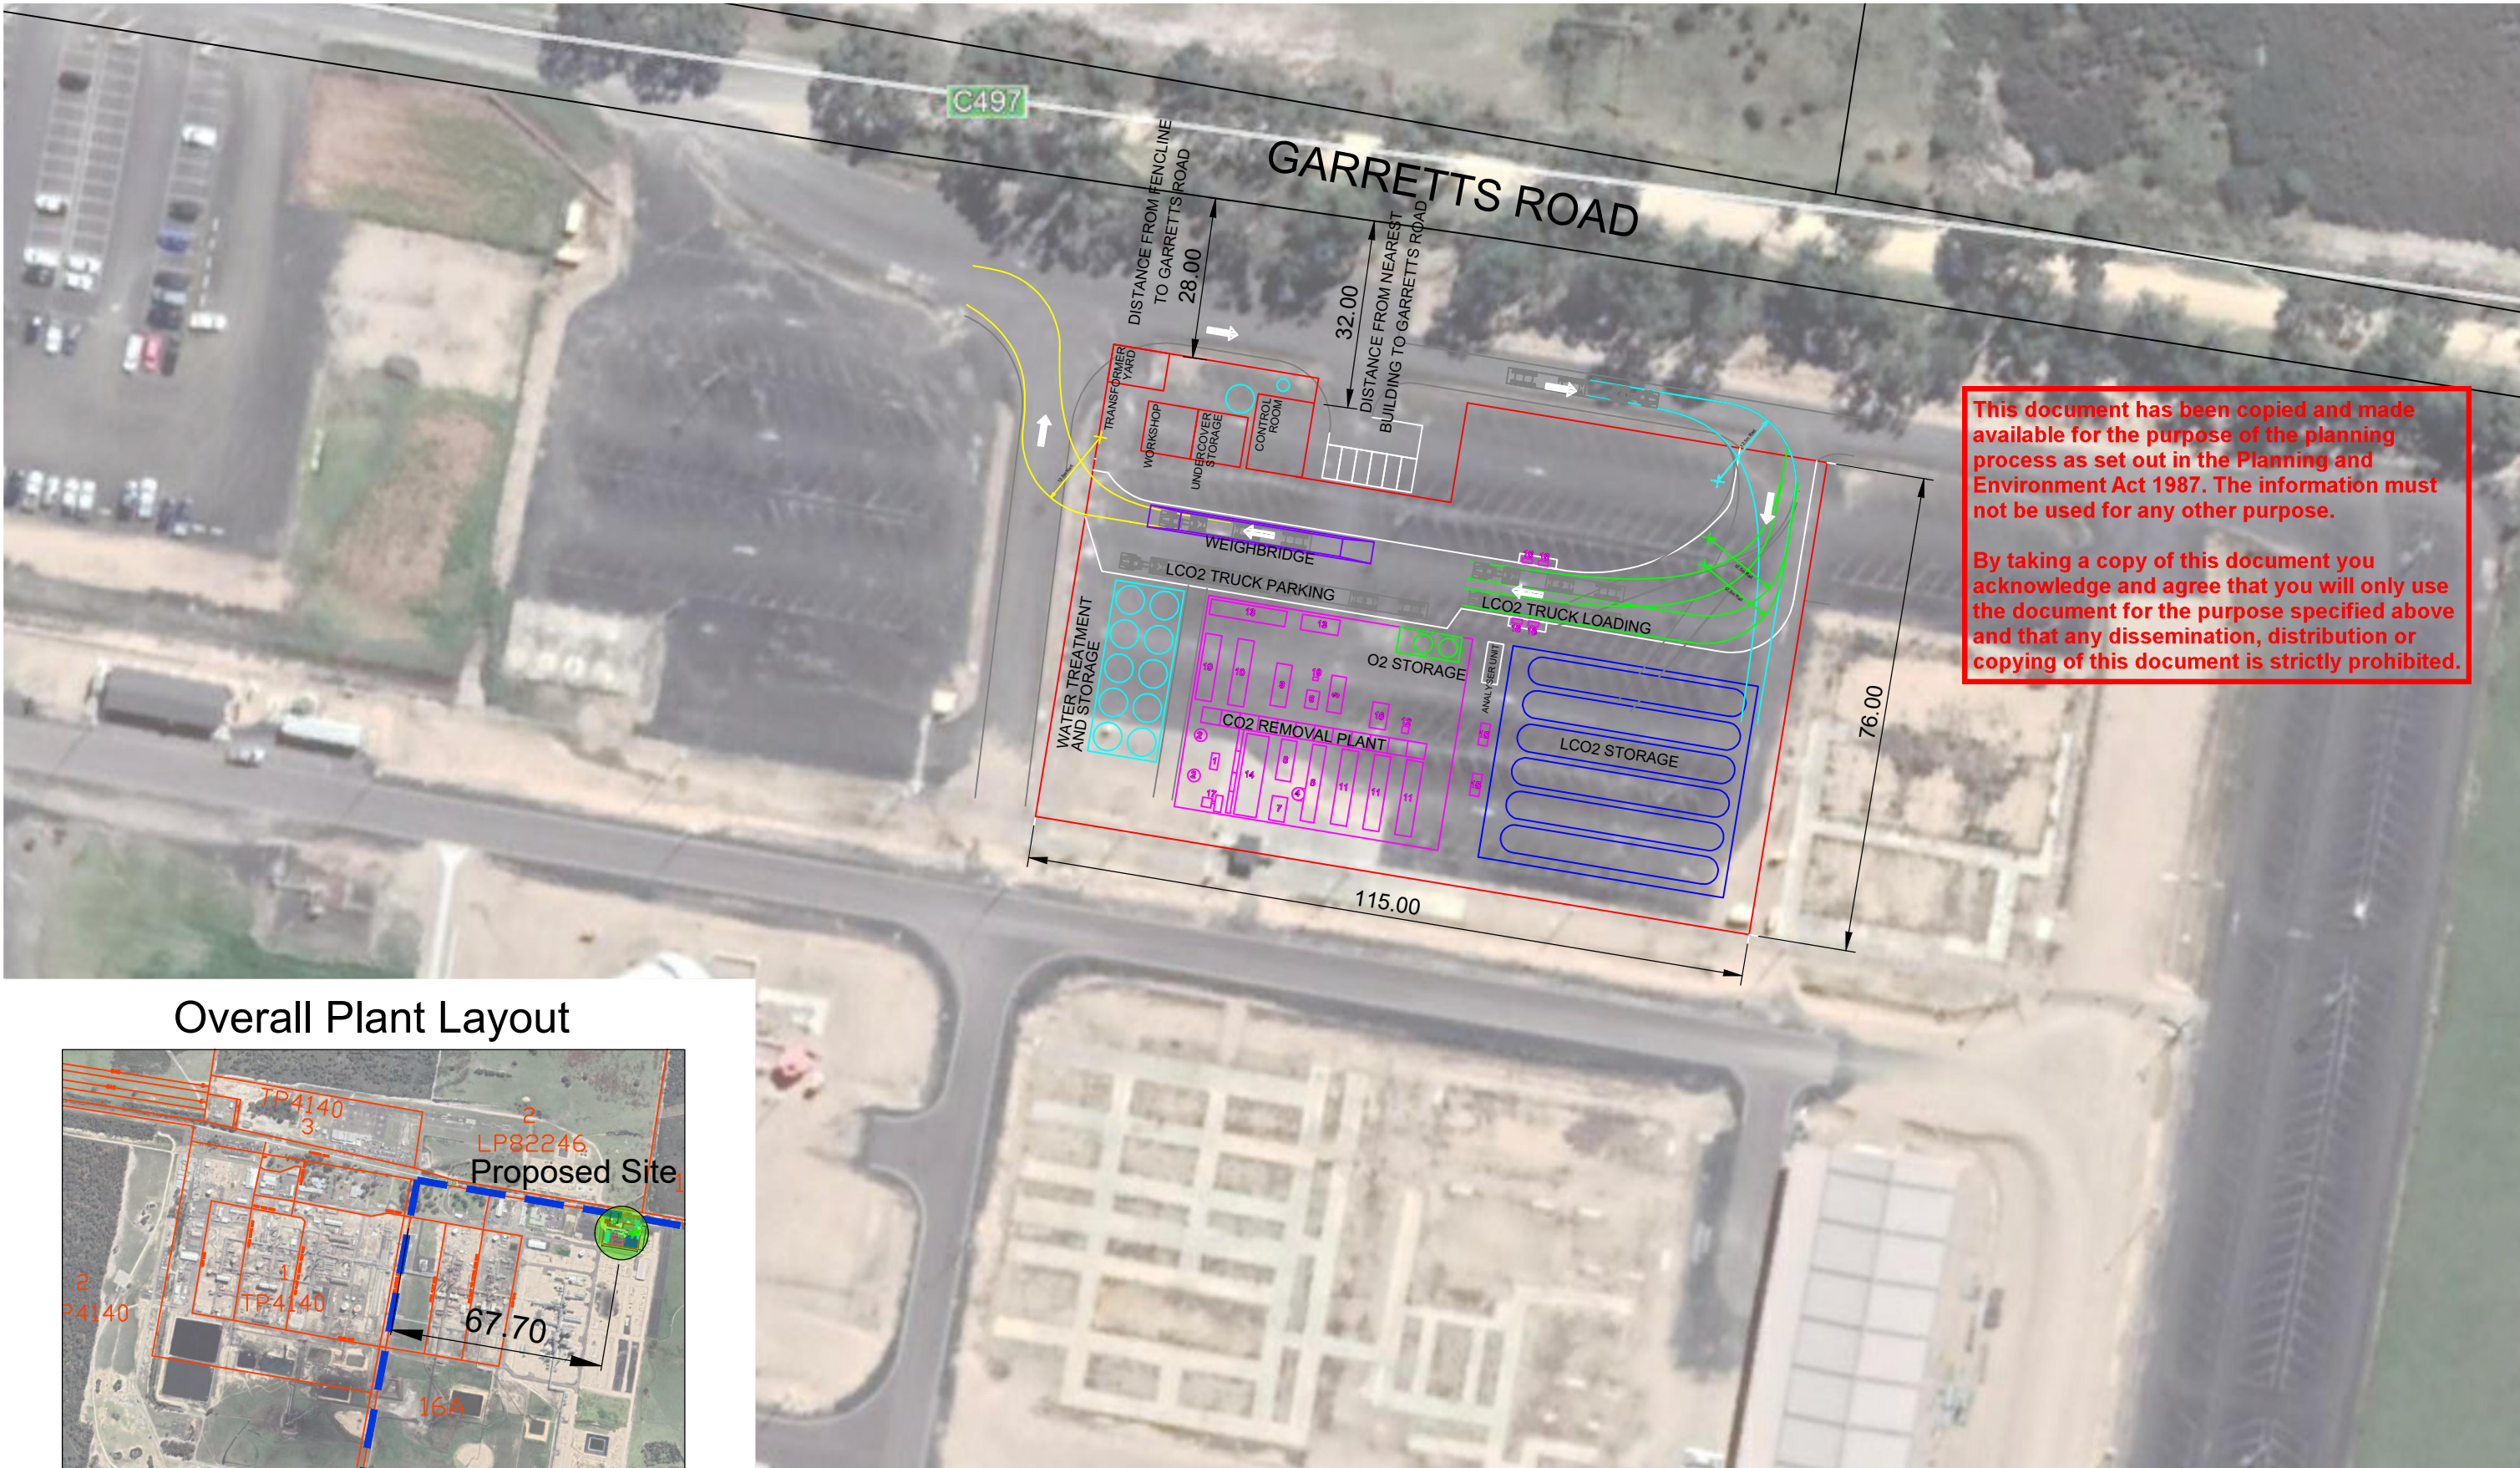


This document has been copied and made available for the purpose of the planning process as set out in the Planning and Environment Act 1987. The information must not be used for any other purpose.

By taking a copy of this document you acknowledge and agree that you will only use the document for the purpose specified above and that any dissemination, distribution or copying of this document is strictly prohibited.



BT			REVISED PROPOSED LAYOUT	24	B
MJK	B.T.		PROPOSED LAYOUT	22	A
DRAWN	CHKD.	APPR.		DATE	REV.
PROJECT NAME			DESCRIPTION		
LONGFORD CO ₂ PLANT			<small>Copyright © Air Liquide Australia Limited. All rights reserved. This document is the property of Air Liquide Australia Limited and may contain valuable confidential information. No part of this document may be reproduced, communicated or otherwise disclosed in any form or by any means without the prior written consent of Air Liquide Australia Limited. This document is not subject to return on demand.</small>		
TITLE					
PROPOSED CONCEPT SITE ELEVATION			SIZE	SCALE	PROJECT NUMBER
			A1	1:200	315
			DOCUMENT NUMBER		REV.
			015-103		B



Overall Plant Layout