



GRANTS
BESPOKE WINDOW TAILORING

CASE: Traditional David Salisbury Garden Room Shading

Fully motorised French Pinoleum blinds for roof and windows

+44 800 652 2190
sales@grantsblinds.com
www.grantsblinds.com

DAVID SALISBURY
GARDEN ROOM

ROOF & WINDOW BLINDS.

Fully motorized blinds work effortlessly at the press of a button to provide what is needed



DAVID SALISBURY
GARDEN ROOM

ROOF & WINDOW BLINDS.

Fully motorized blinds work effortlessly at the press of a button to provide what is needed



DAVID SALISBURY
GARDEN ROOM

ROOF & WINDOW BLINDS.

Fully motorized blinds work effortlessly at the press of a button to provide what is needed



MAIN CONTRACT VALUES

30 Roof Blinds £17,995 Inc VAT

12 Window Blinds £8,000 Inc VAT


Platinum Service Contract 5 Years £5000 Inc VAT
(Purchased after install)




DAVID SALISBURY
GARDEN ROOM

ROOF & WINDOW BLINDS.

Fully motorized blinds work
effortlessly at the press of a
button to provide what is
needed

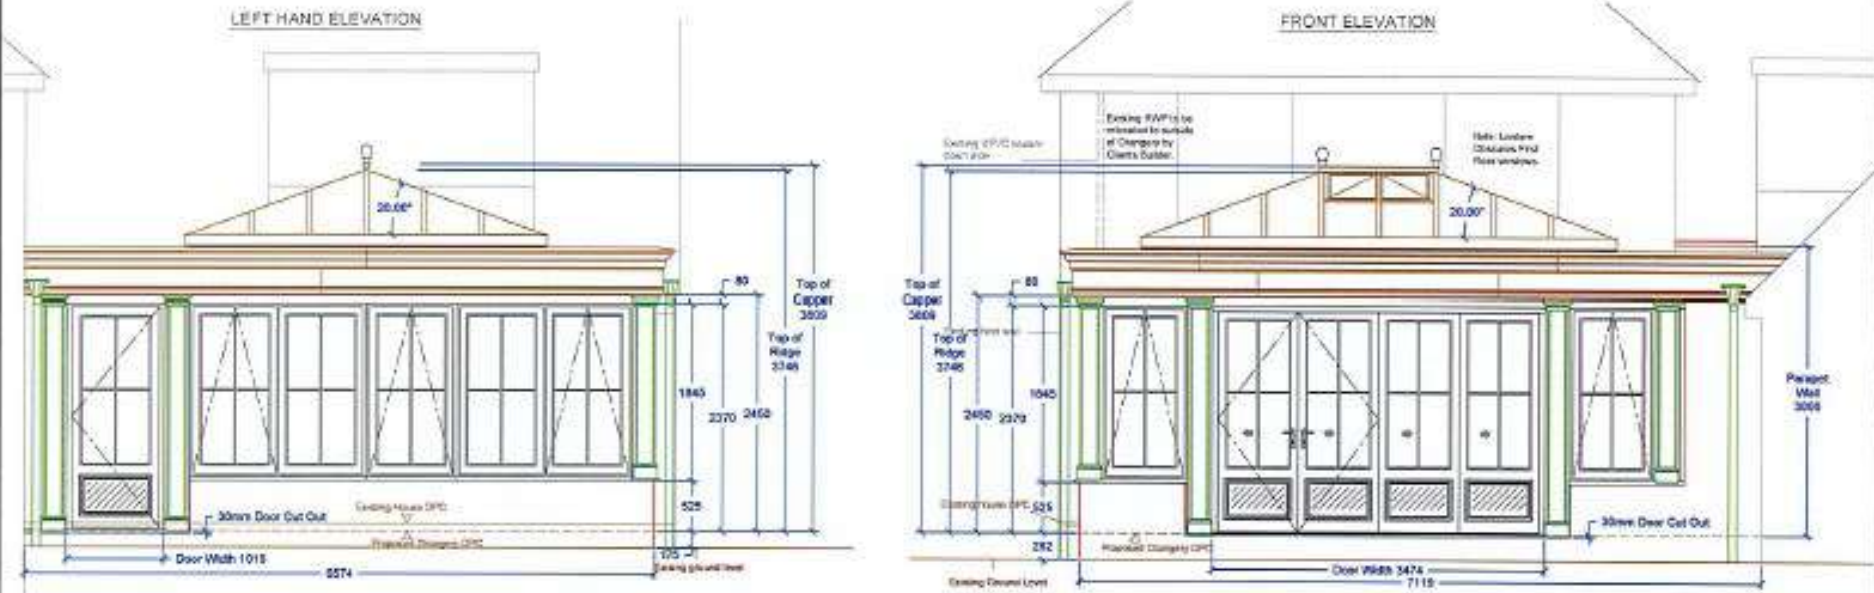


01 FEB 2017

 01278 764400 ext.3 installations@davidsalisbury.com www.davidsalisbury.com	Notes: Do Not Scale From Drawings Window Color Opening constraints are top hung on Fabric Slats		Approved By: Client: HCB	Date: 30/1/17	Approved By: Surveyor:	Drawn: N.H.	Date: 24.11.16	Client:
					Scale: 1:50 @ A3			
			Title: Elevations		Drawing Number: 10307/3			Revised:

DAVID SALISBURY GARDEN ROOM

ROOF & WINDOW BLINDS.

Fully motorized blinds work effortlessly at the press of a button to provide what is needed

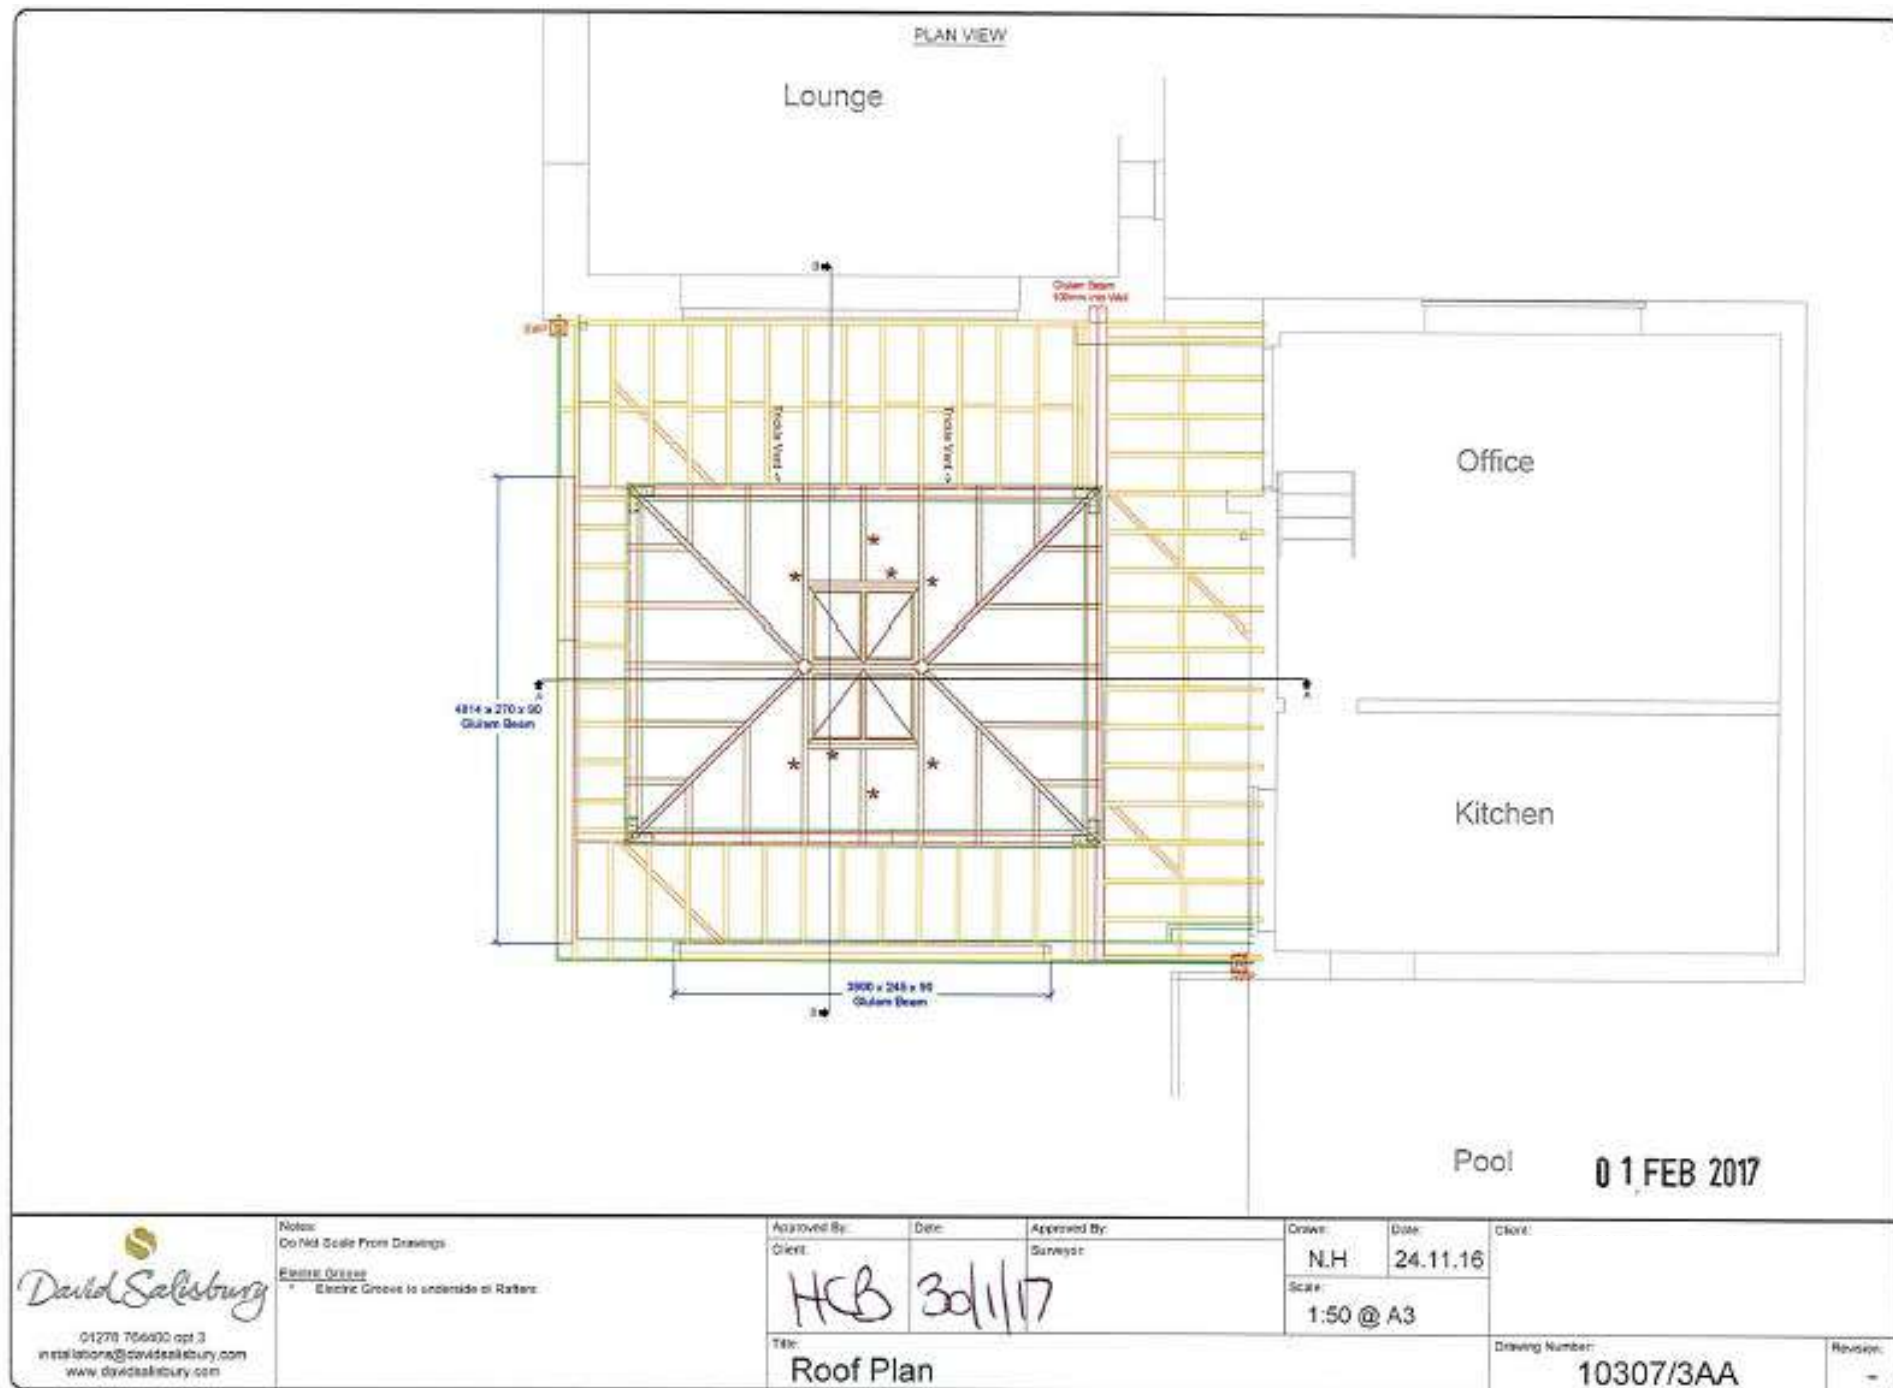



ABOUT GRANTS

Grants is a design led window tailoring specialist providing architects, interior designers, and home owners with bespoke solutions. We have showrooms in London, manufacturing in the UK, and installations Worldwide.

Grants are blind concealment specialists using Blindspace® concealment systems for standard windows, skylights and also gables.

We focus on working with architects and their clients on new build homes where this is of interest and can provide just the boxing so that provision generally can be made for the blinds and power supply can be brought to the areas and then supply the blinds later.

Contact us for more information!

+44 800 652 2190
sales@grantsblinds.com
www.grantsblinds.com



Visit our [projects page](http://grantsblinds.com/projects) at grantsblinds.com for more case studies.