






VERSION 1
BASE 32'-0" X 78'-0"

GREENTECH

CUMBERLAND ELEVATIONS

SA0

Scale $1/4" = 1'-0"$

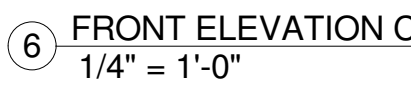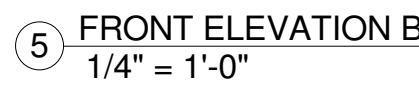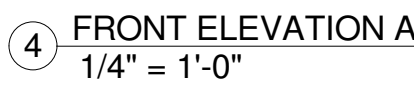



CUMBERLAND

VERSION 1
BASE 32'-0" X 78'-0"

[illegible]

GREENTECH


CUMBERLAND

FLOORPLANS


Project Number	B506-2402
Date	11.10.22
Drawn By	RF
Checked By	TM

SA1


Scale	1/4" = 1'-0"
-------	--------------

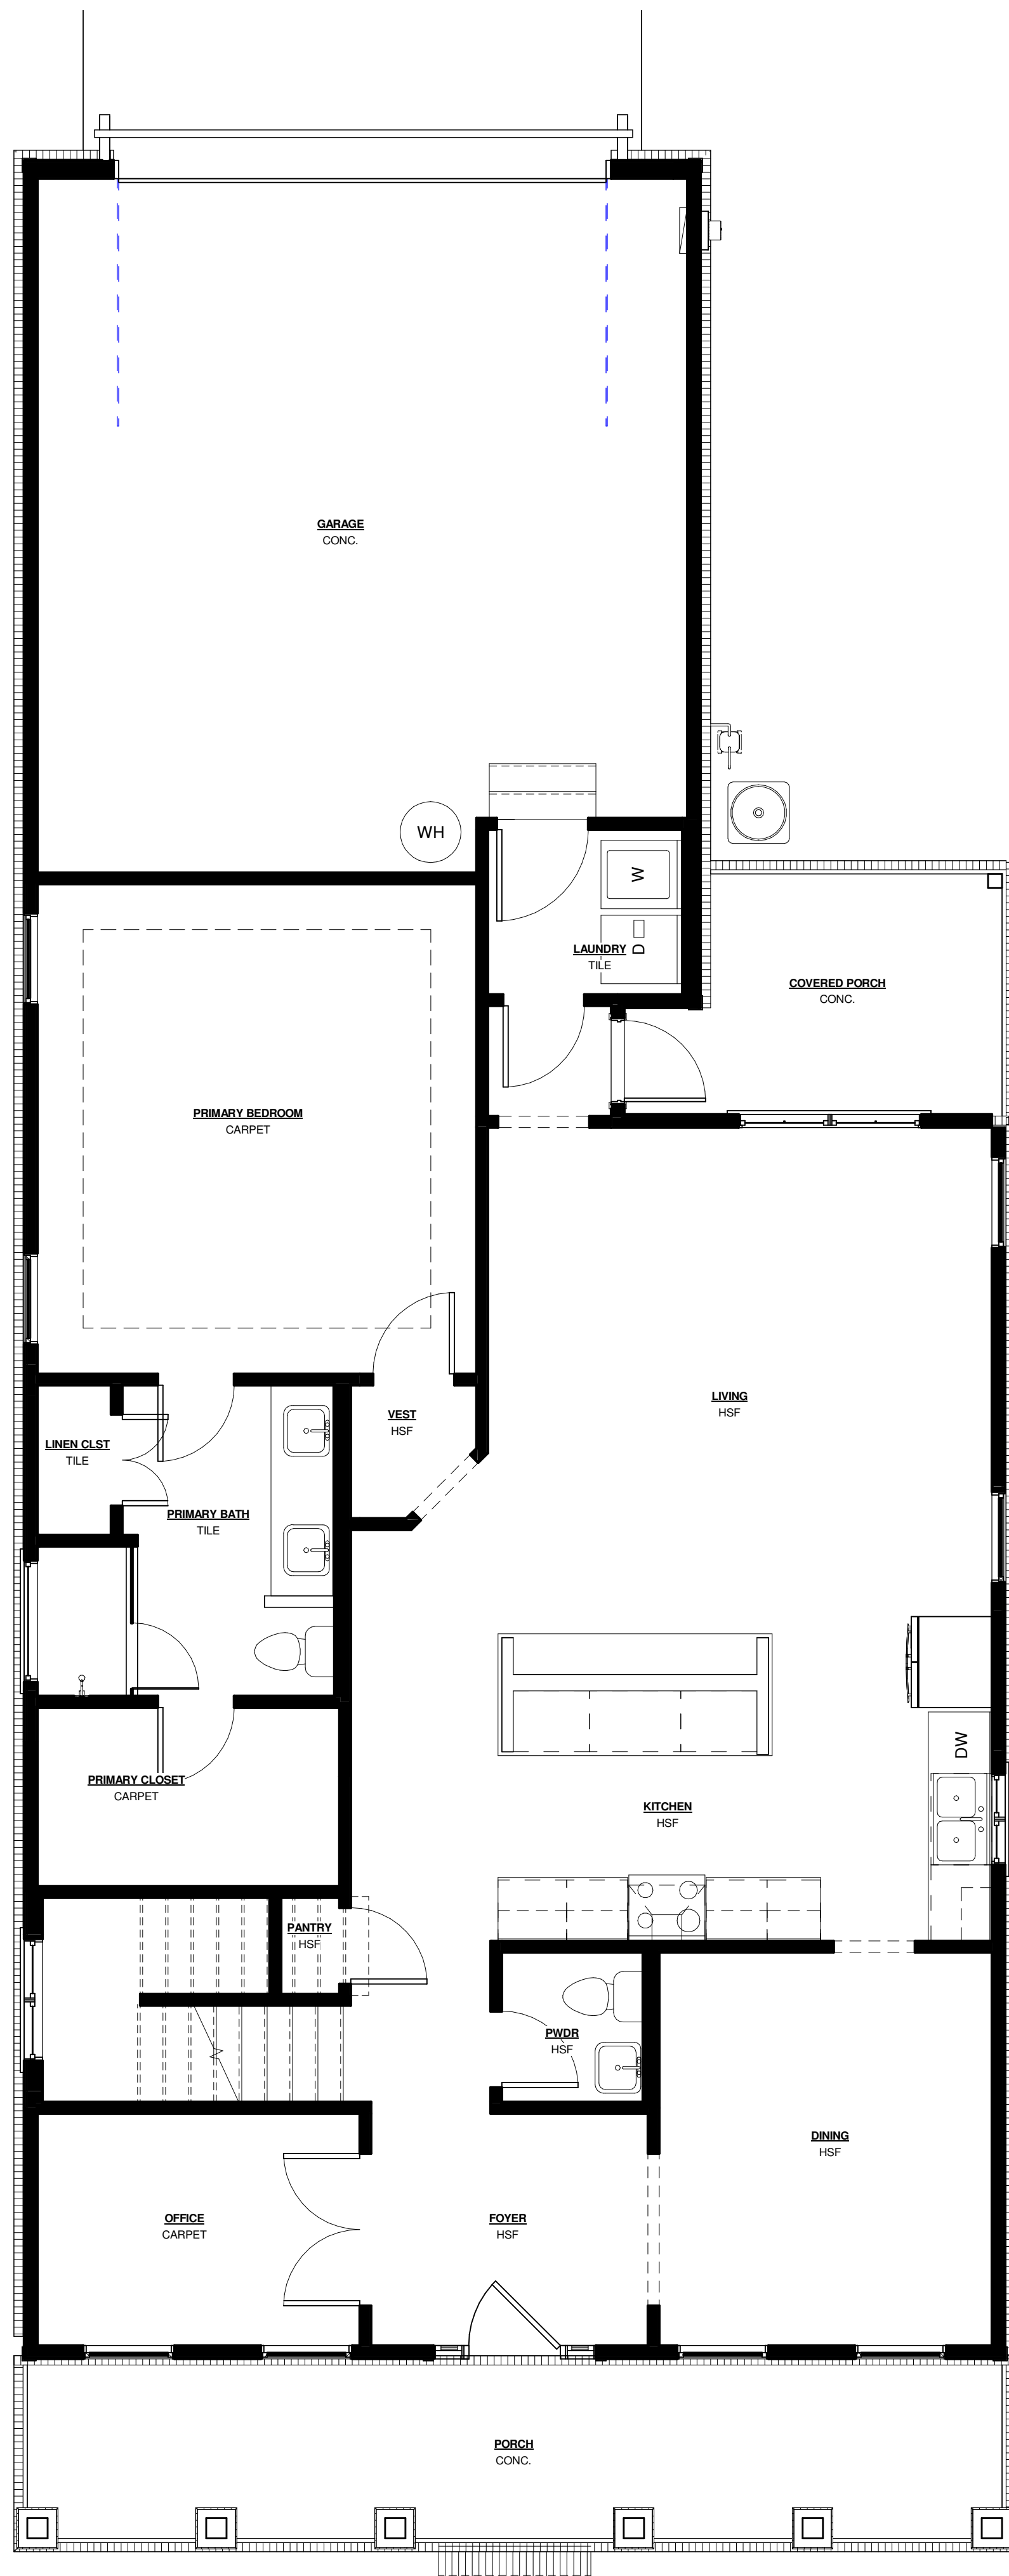

SA - FIRST FLOOR PRESENTATION
ELEVATION A
1/4" = 1'-0"

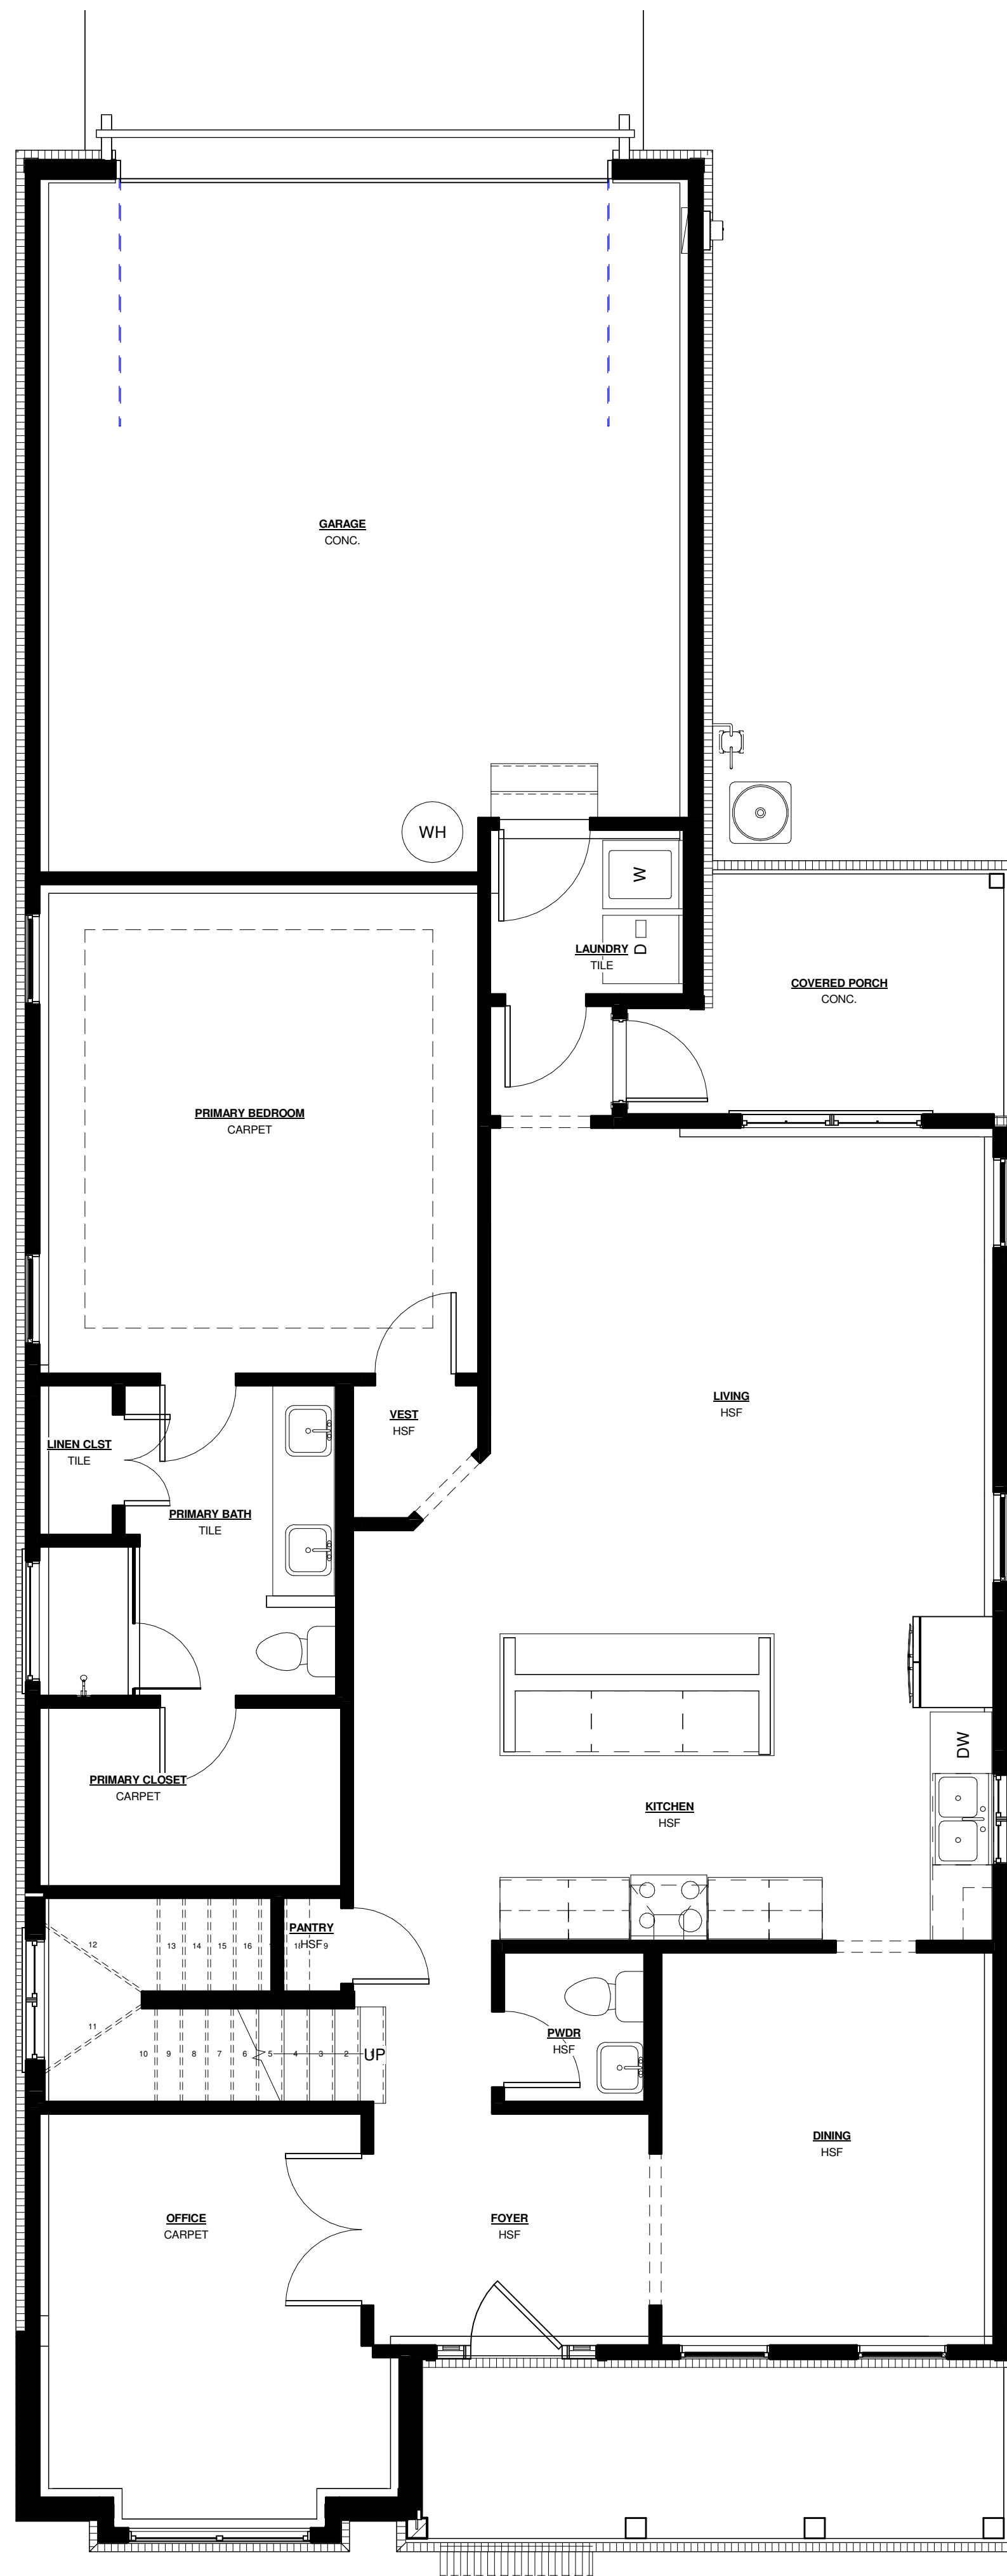

2 FIRST FLOOR PRESENTATION ELEV. B
1/4" = 1'-0"

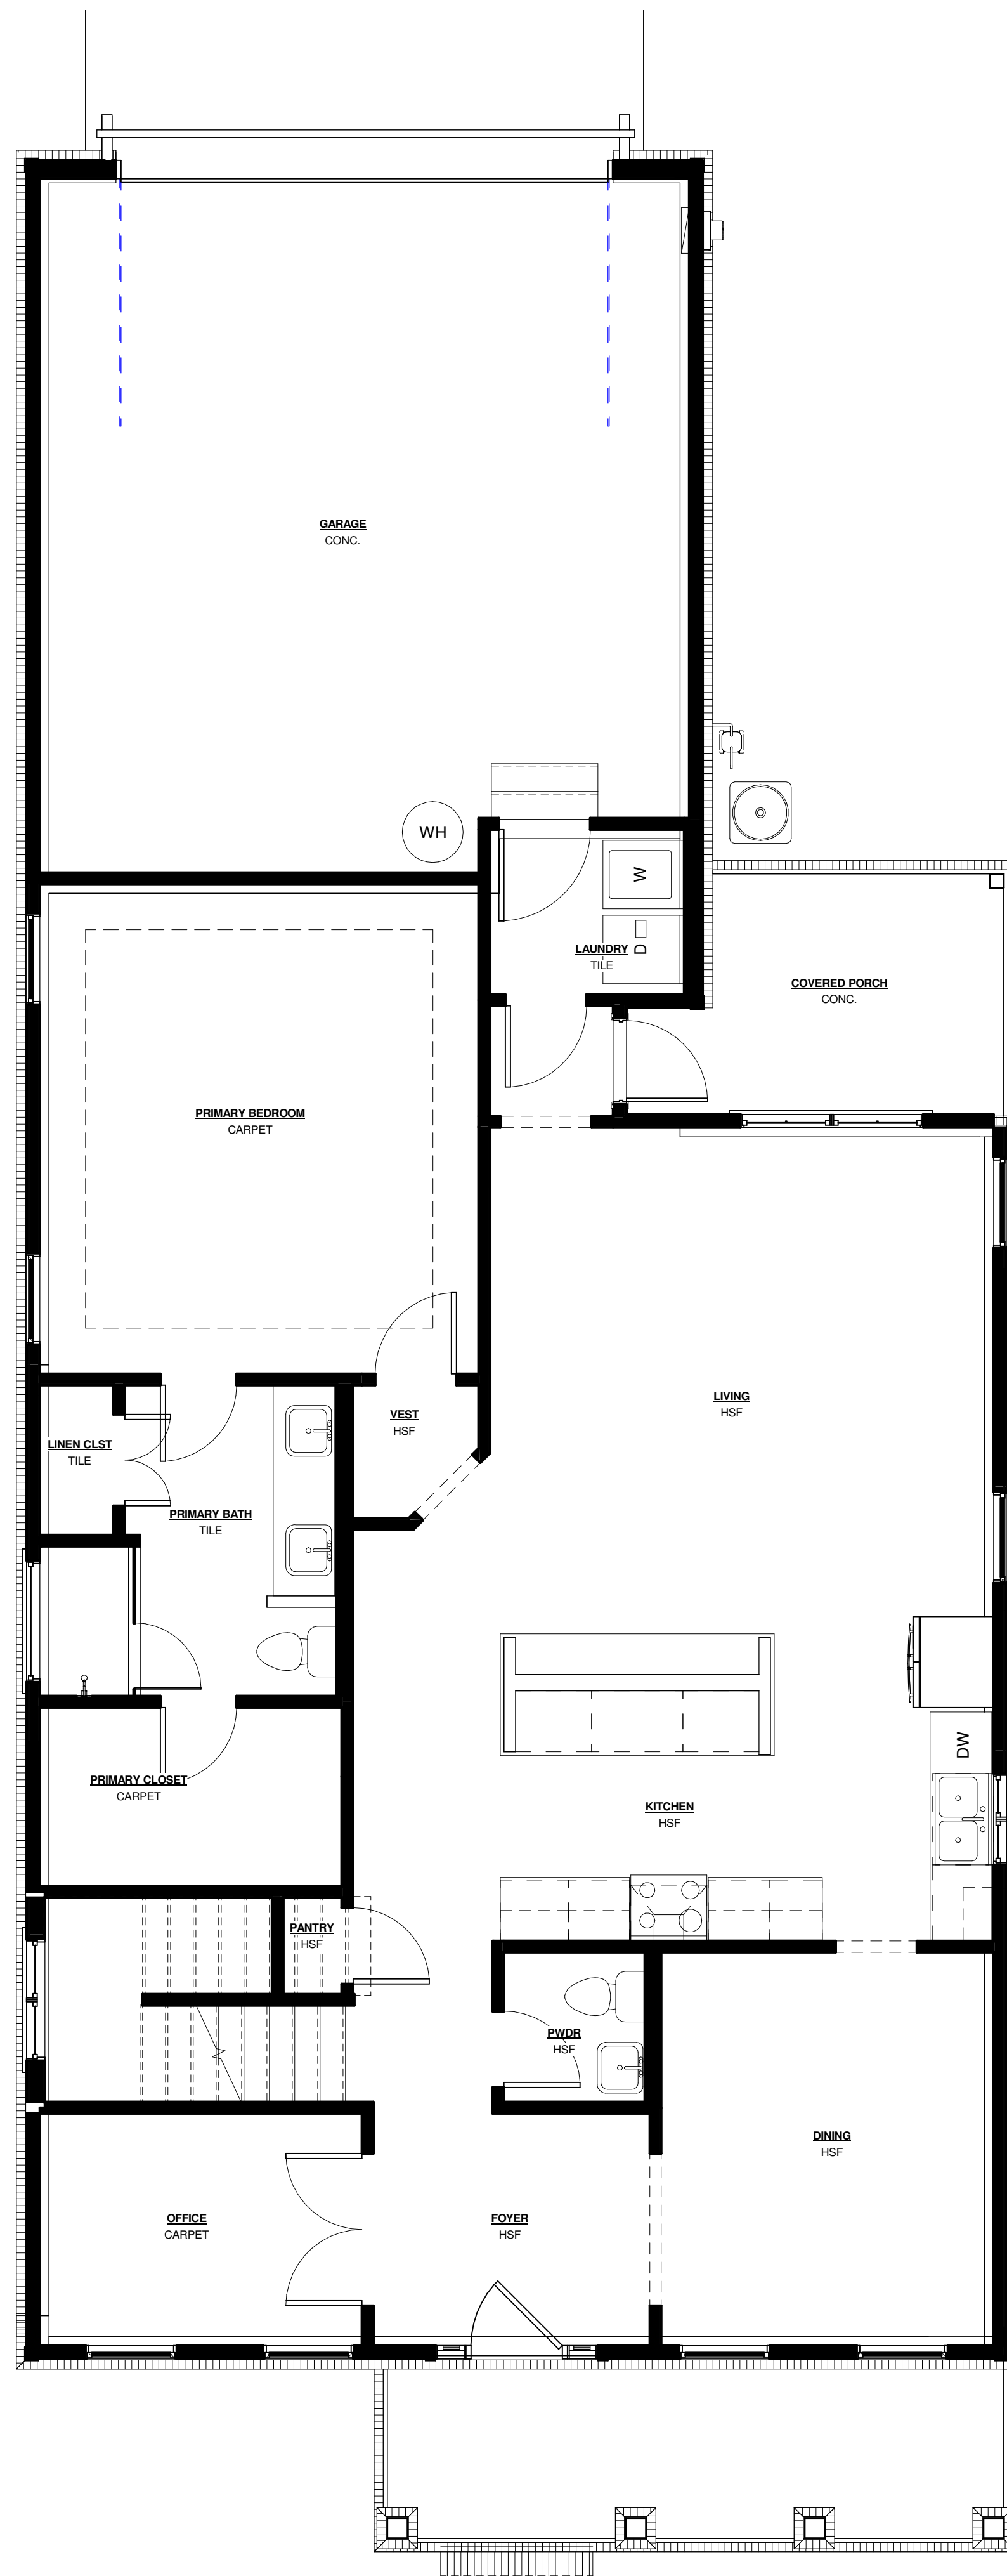

SA - FIRST FLOOR PRESENTATION
ELEVATION C
1/4" = 1'-0"



VERSION 1
BASE 32'-0" X 78'-0"


[illegible]

CUMBERLAND

FLOORPLANS

Project Number	B506-2402
Date	11.10.22
Drawn By	RF
Checked By	TM

Scale $1/4" = 1'-0"$

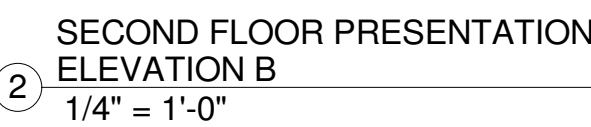







VERSION 1
BASE 32'-0" X 78'-0"

GREENTECH

Project Number	B506-2402
Date	11.10.22
Drawn By	RF
Checked By	TM

Scale	1/4" = 1'-0"
-------	--------------

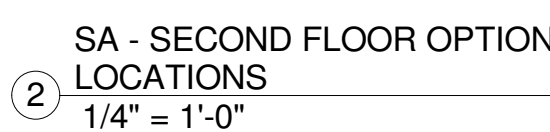

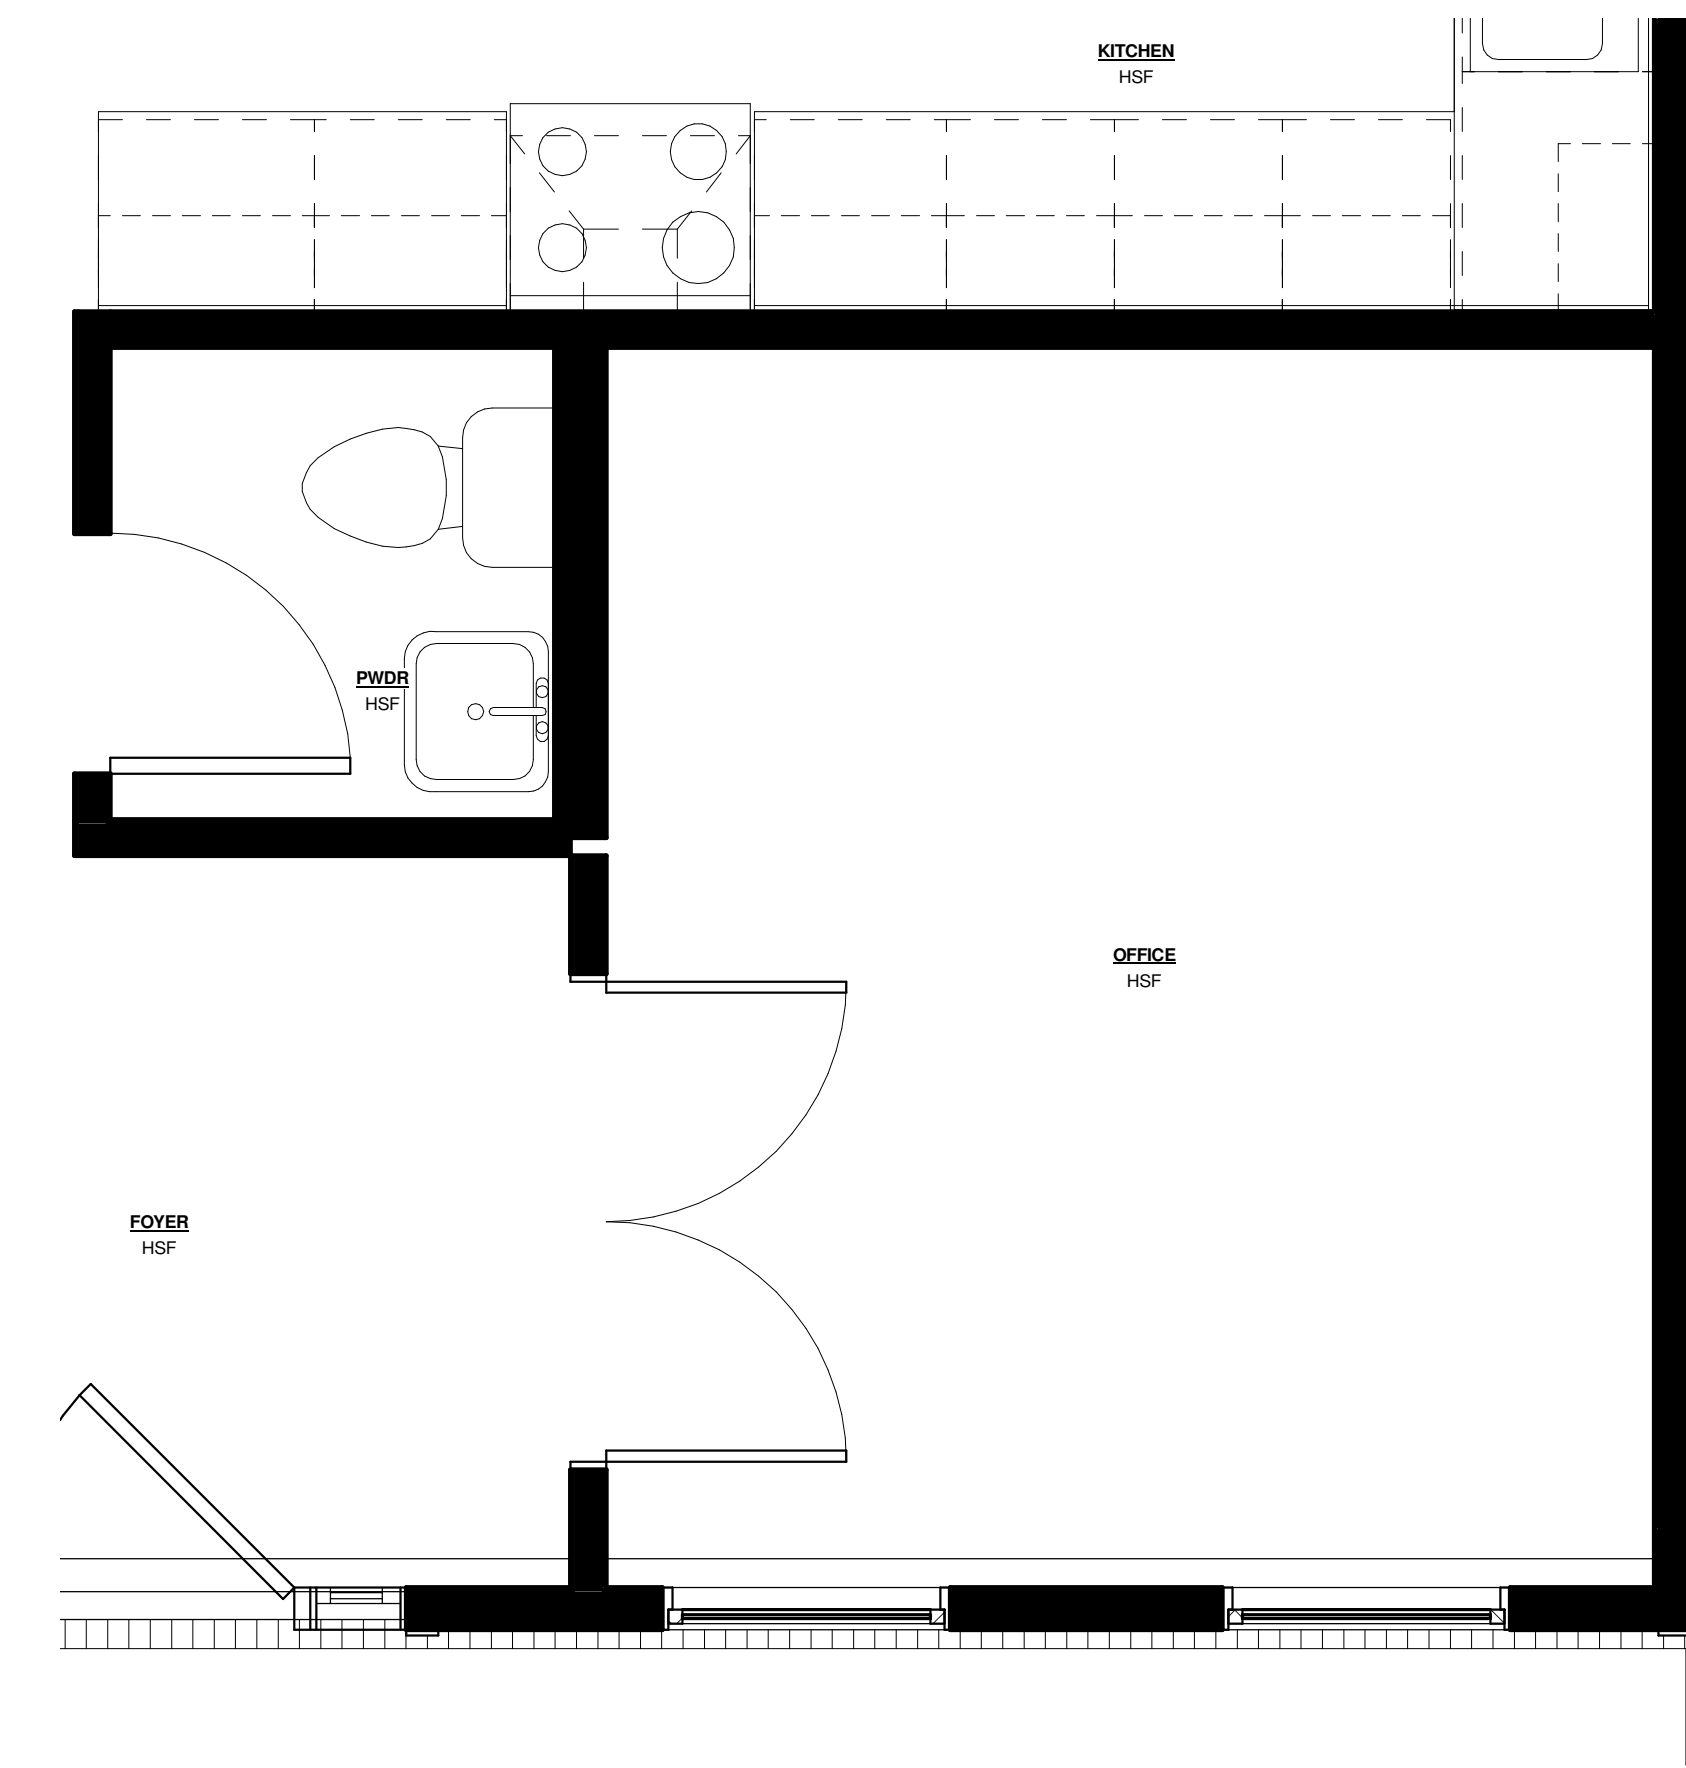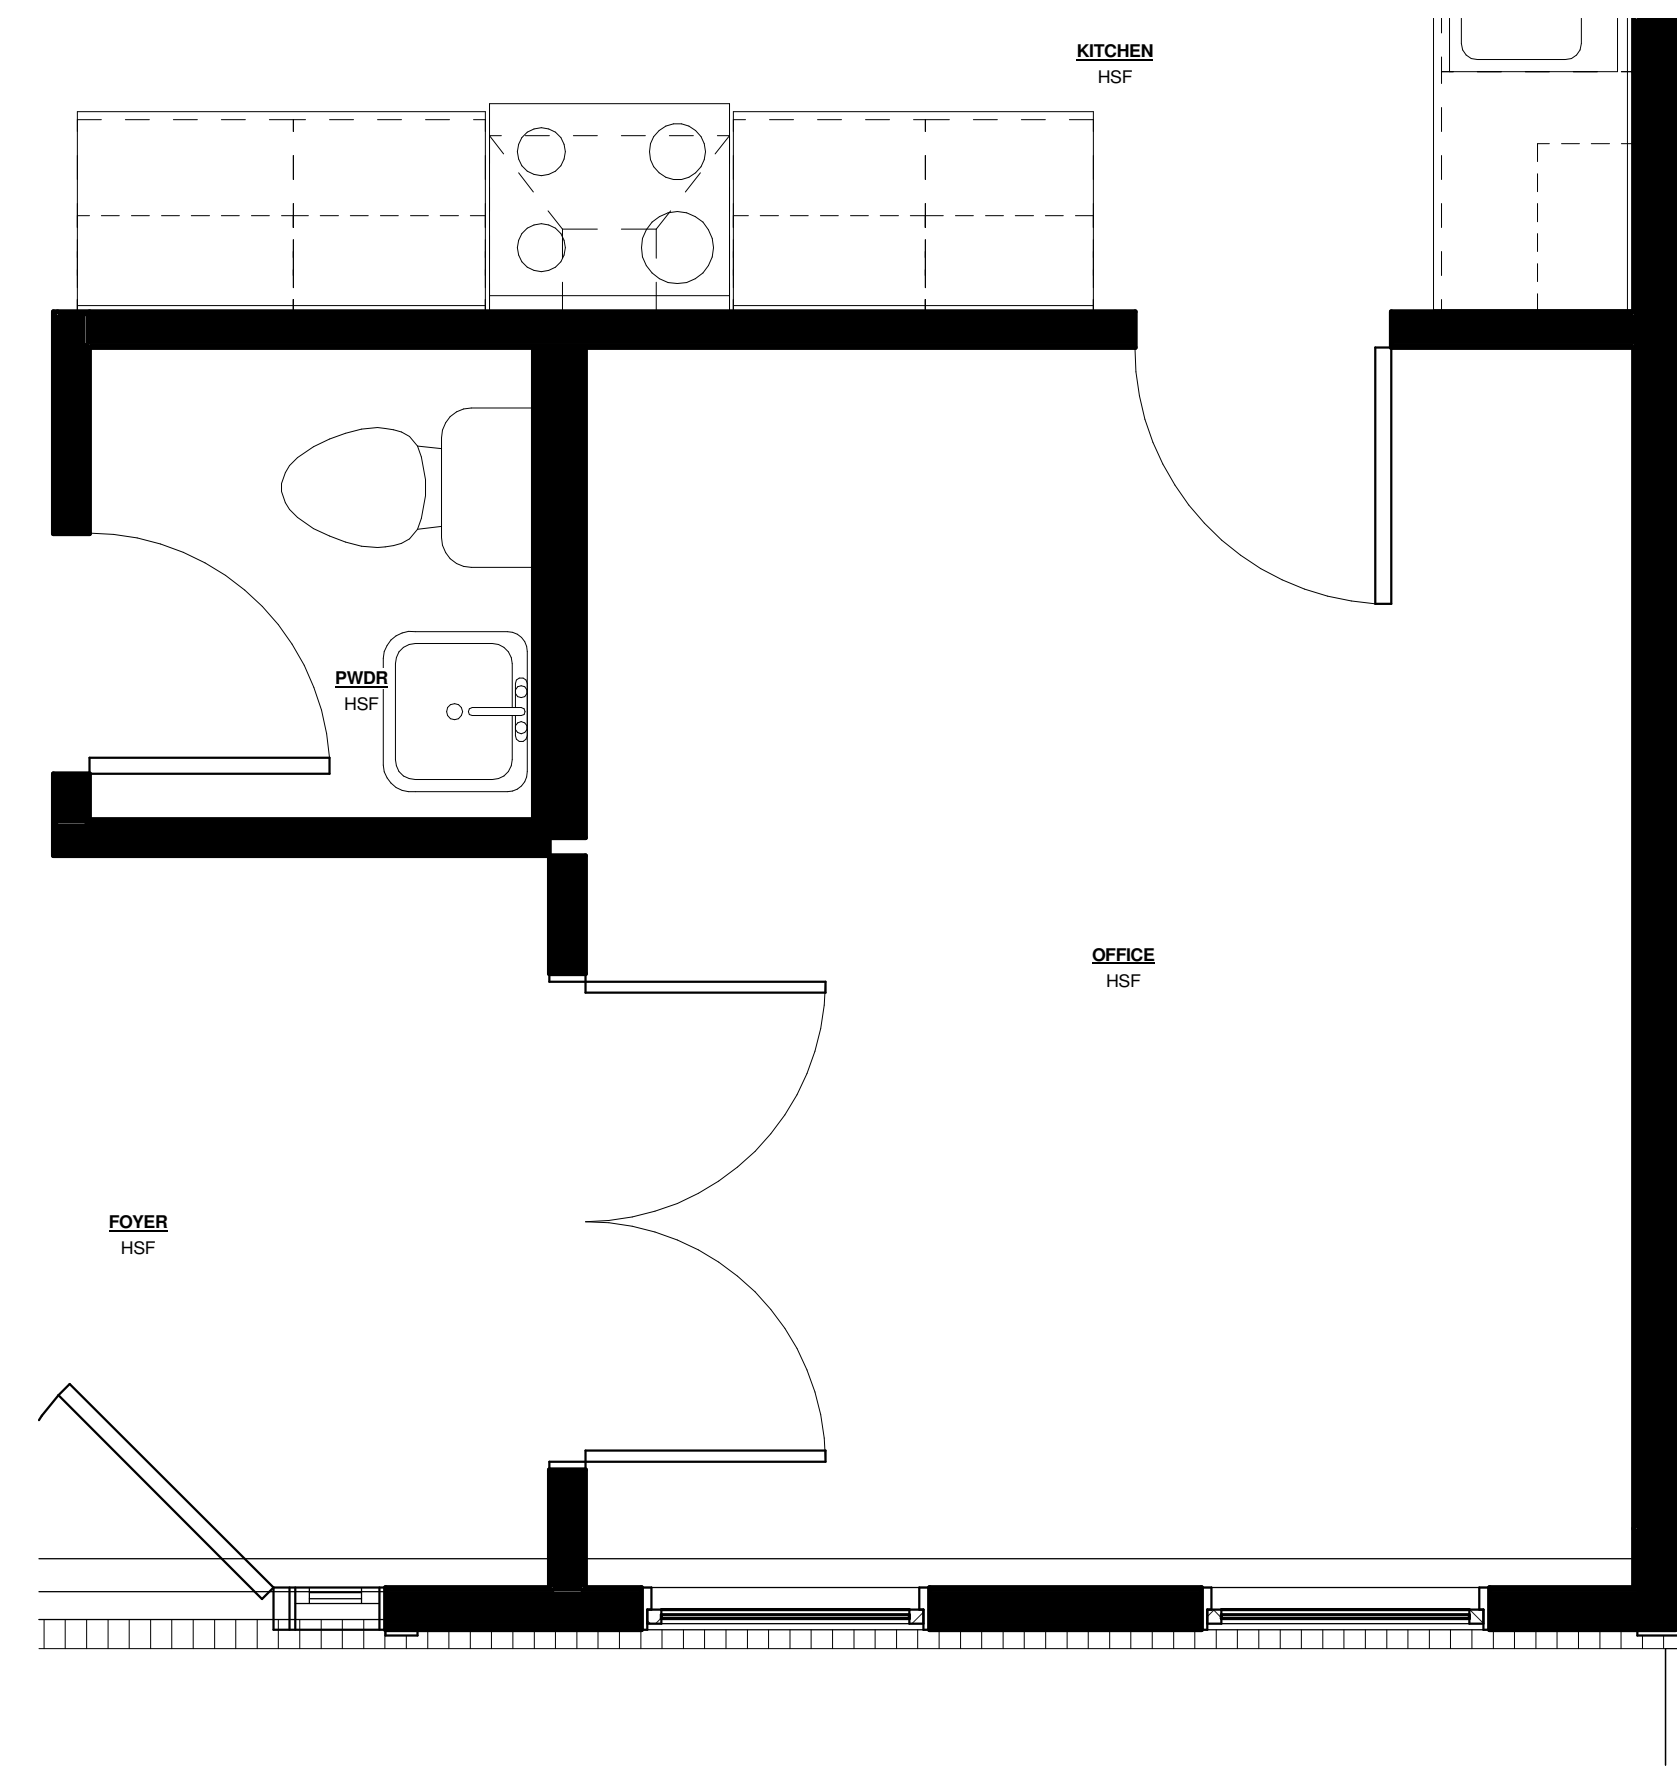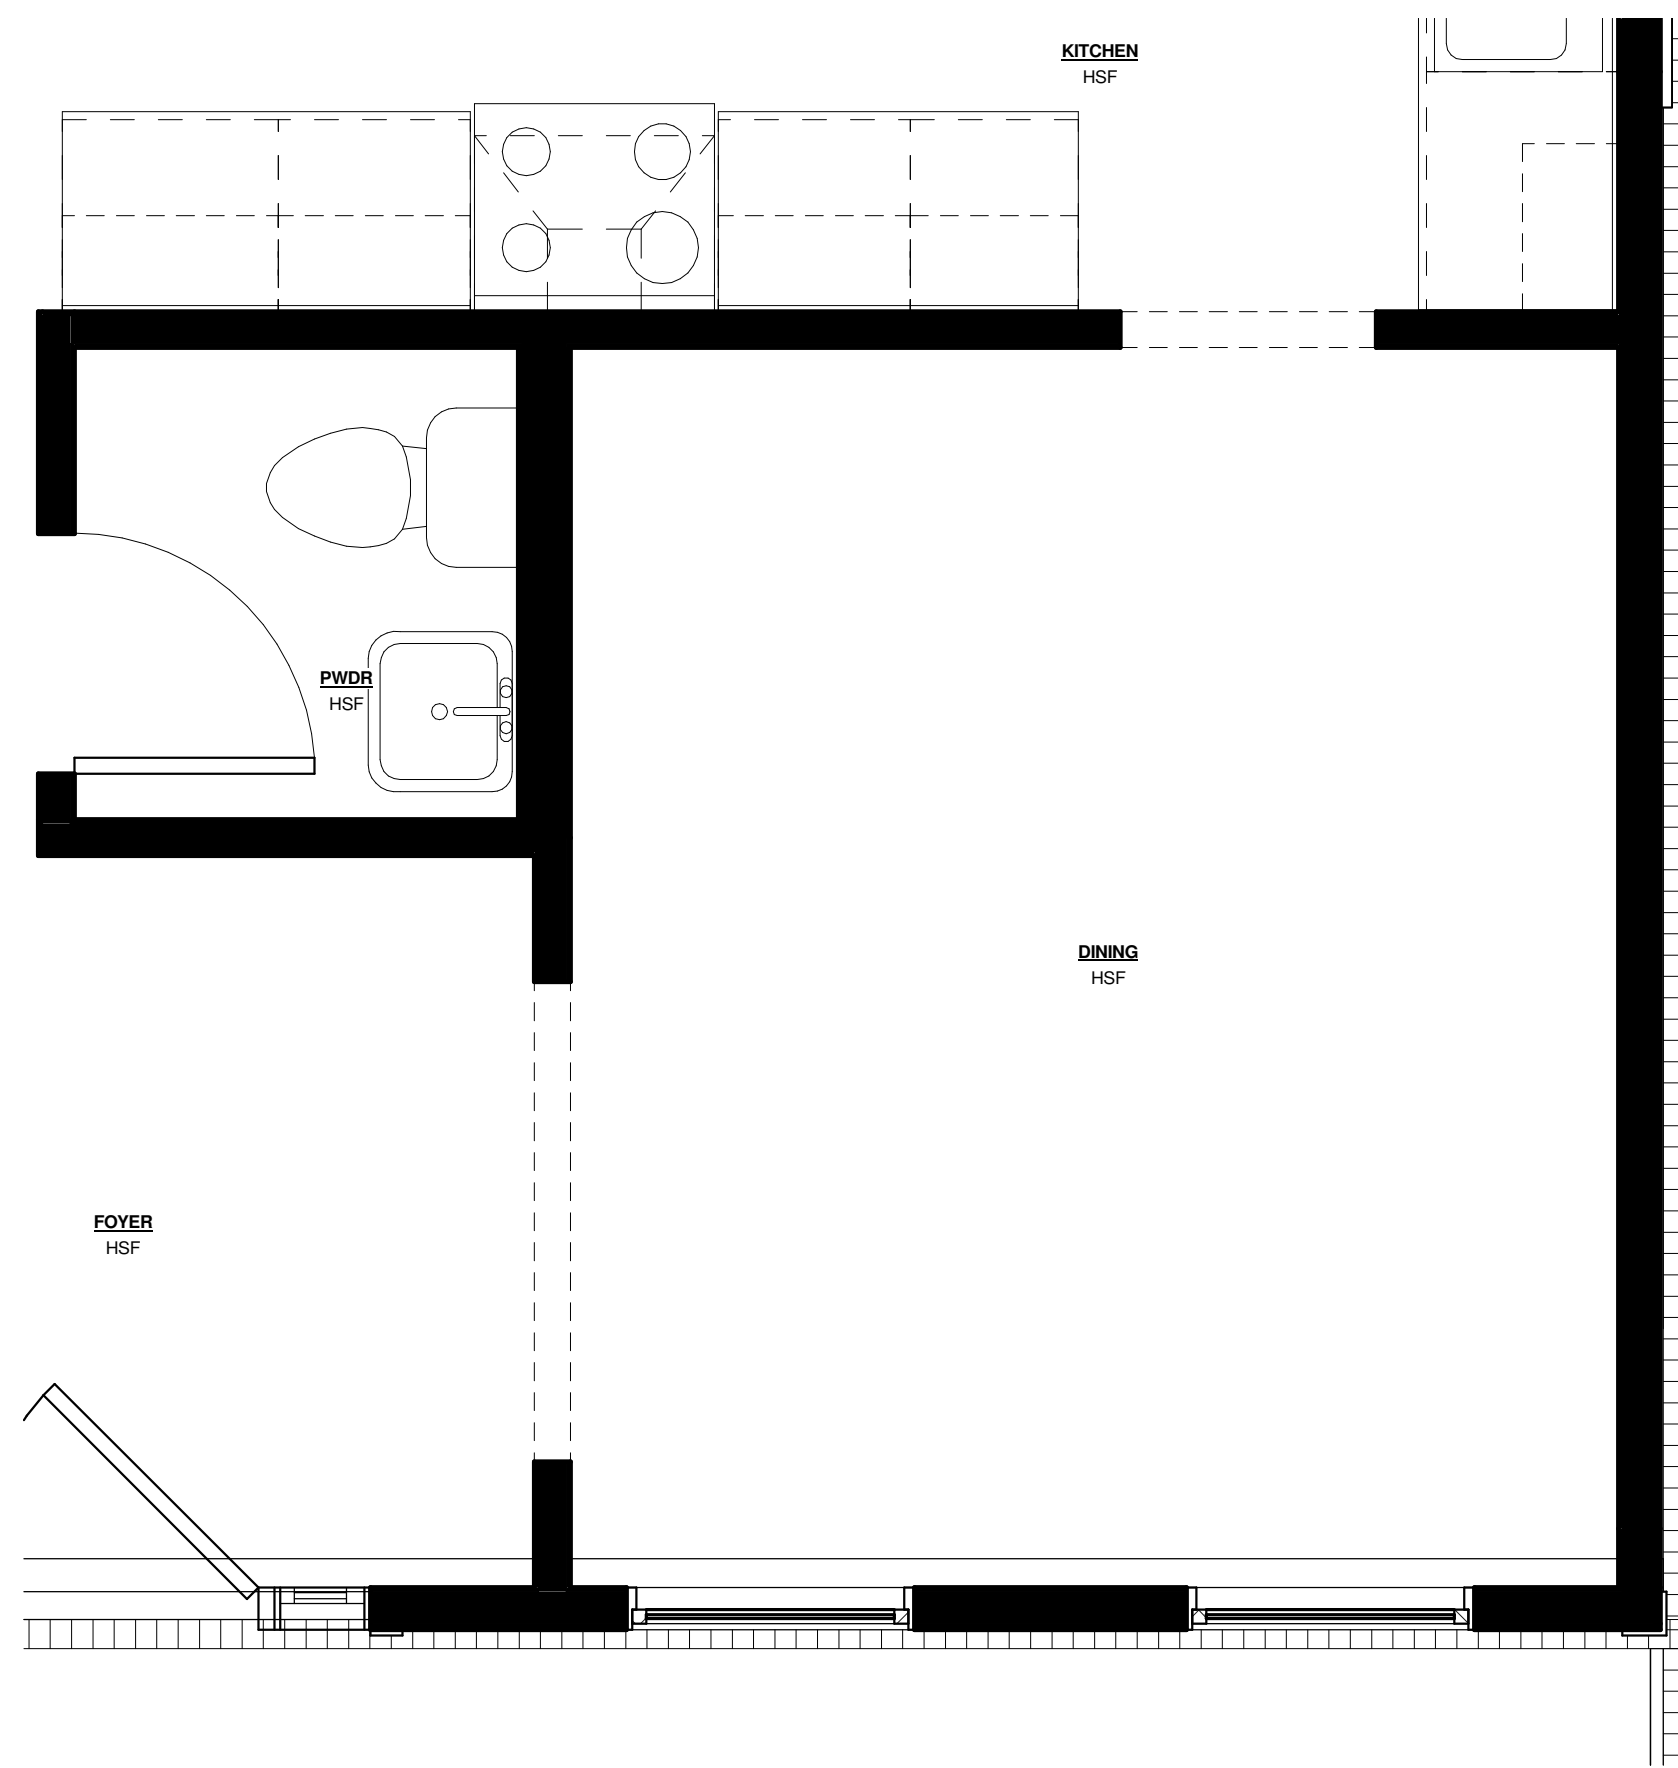

CUMBERLAND

VERSION 1

BASE 32'-0" X 78'-0"

[illegible]

GREENTECH

CUMBERLAND

DINING/SECOND OFFICE OPTIONS

Project Number	B506-2402
Date	11.10.22
Drawn By	RF
Checked By	TM

SA3

Scale	1/2" = 1'-0"
-------	--------------



CUMBERLAND

VERSION 1
BASE 32'-0" X 78'-0"

[illegible]

GREENTECH

CUMBERLAND

FIREPLACE OPTIONS

Project Number	B506-2402
----------------	-----------





Date	11.10.22
------	----------

Drawn By	RF
----------	----

Checked By	TM
------------	----

SA4






Scale	1/2" = 1'-0"
-------	--------------

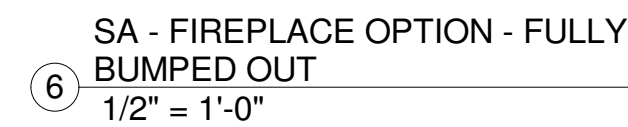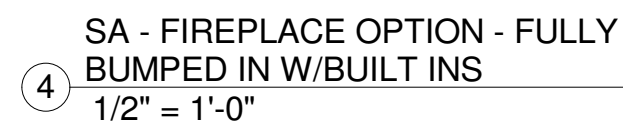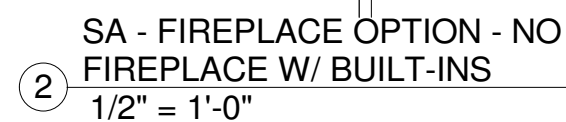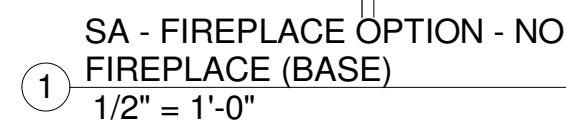



VERSION 1
BASE 32'-0" X 78'-0"

GREENTECH	
CUMBERLAND	
LAUNDRY/GARAGE OPTIONS	
Project Number	B506-2402
Date	11.10.22
Drawn By	RF
Checked By	TM
SA5	
Scale	1/2" = 1'-0"

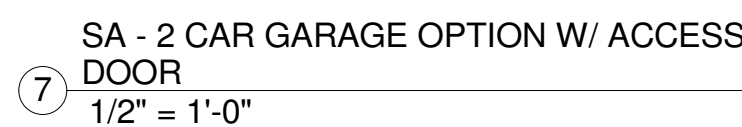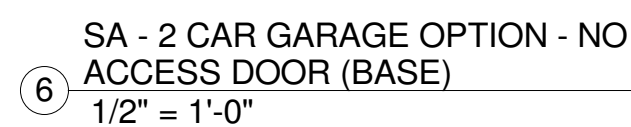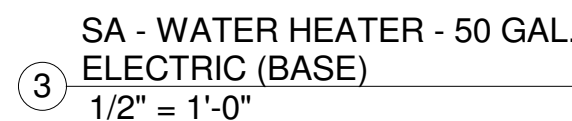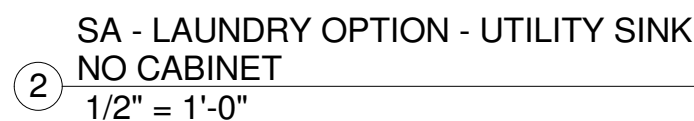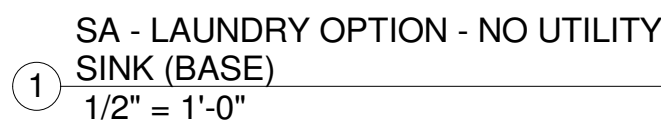




VERSION 1
BASE 32'-0" X 78'-0"

GREENTECH

Project Number	B506-2402
Date	11.10.22
Drawn By	RF
Checked By	TM

Scale	1/2" = 1'-0"
-------	--------------

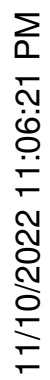



CUMBERLAND

VERSION 1
BASE 32'-0" X 78'-0"

[illegible]

GREENTECH

CUMBERLAND

PRIMARY BATH OPTIONS

Project Number	B506-2402
----------------	-----------





Date	11.10.22
------	----------











Drawn By	RF
----------	----

Checked By	TM
------------	----

SA6

Scale $1/2" = 1'-0"$

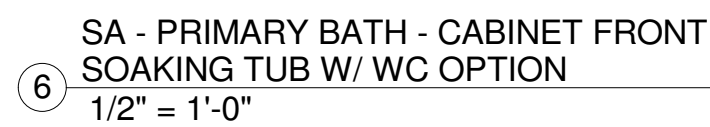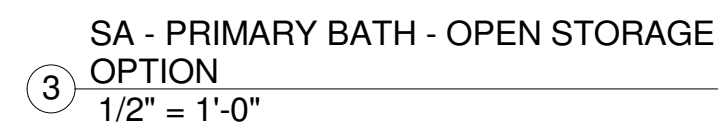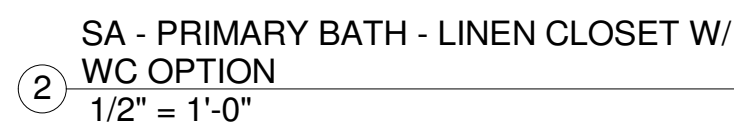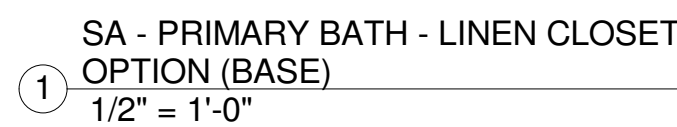

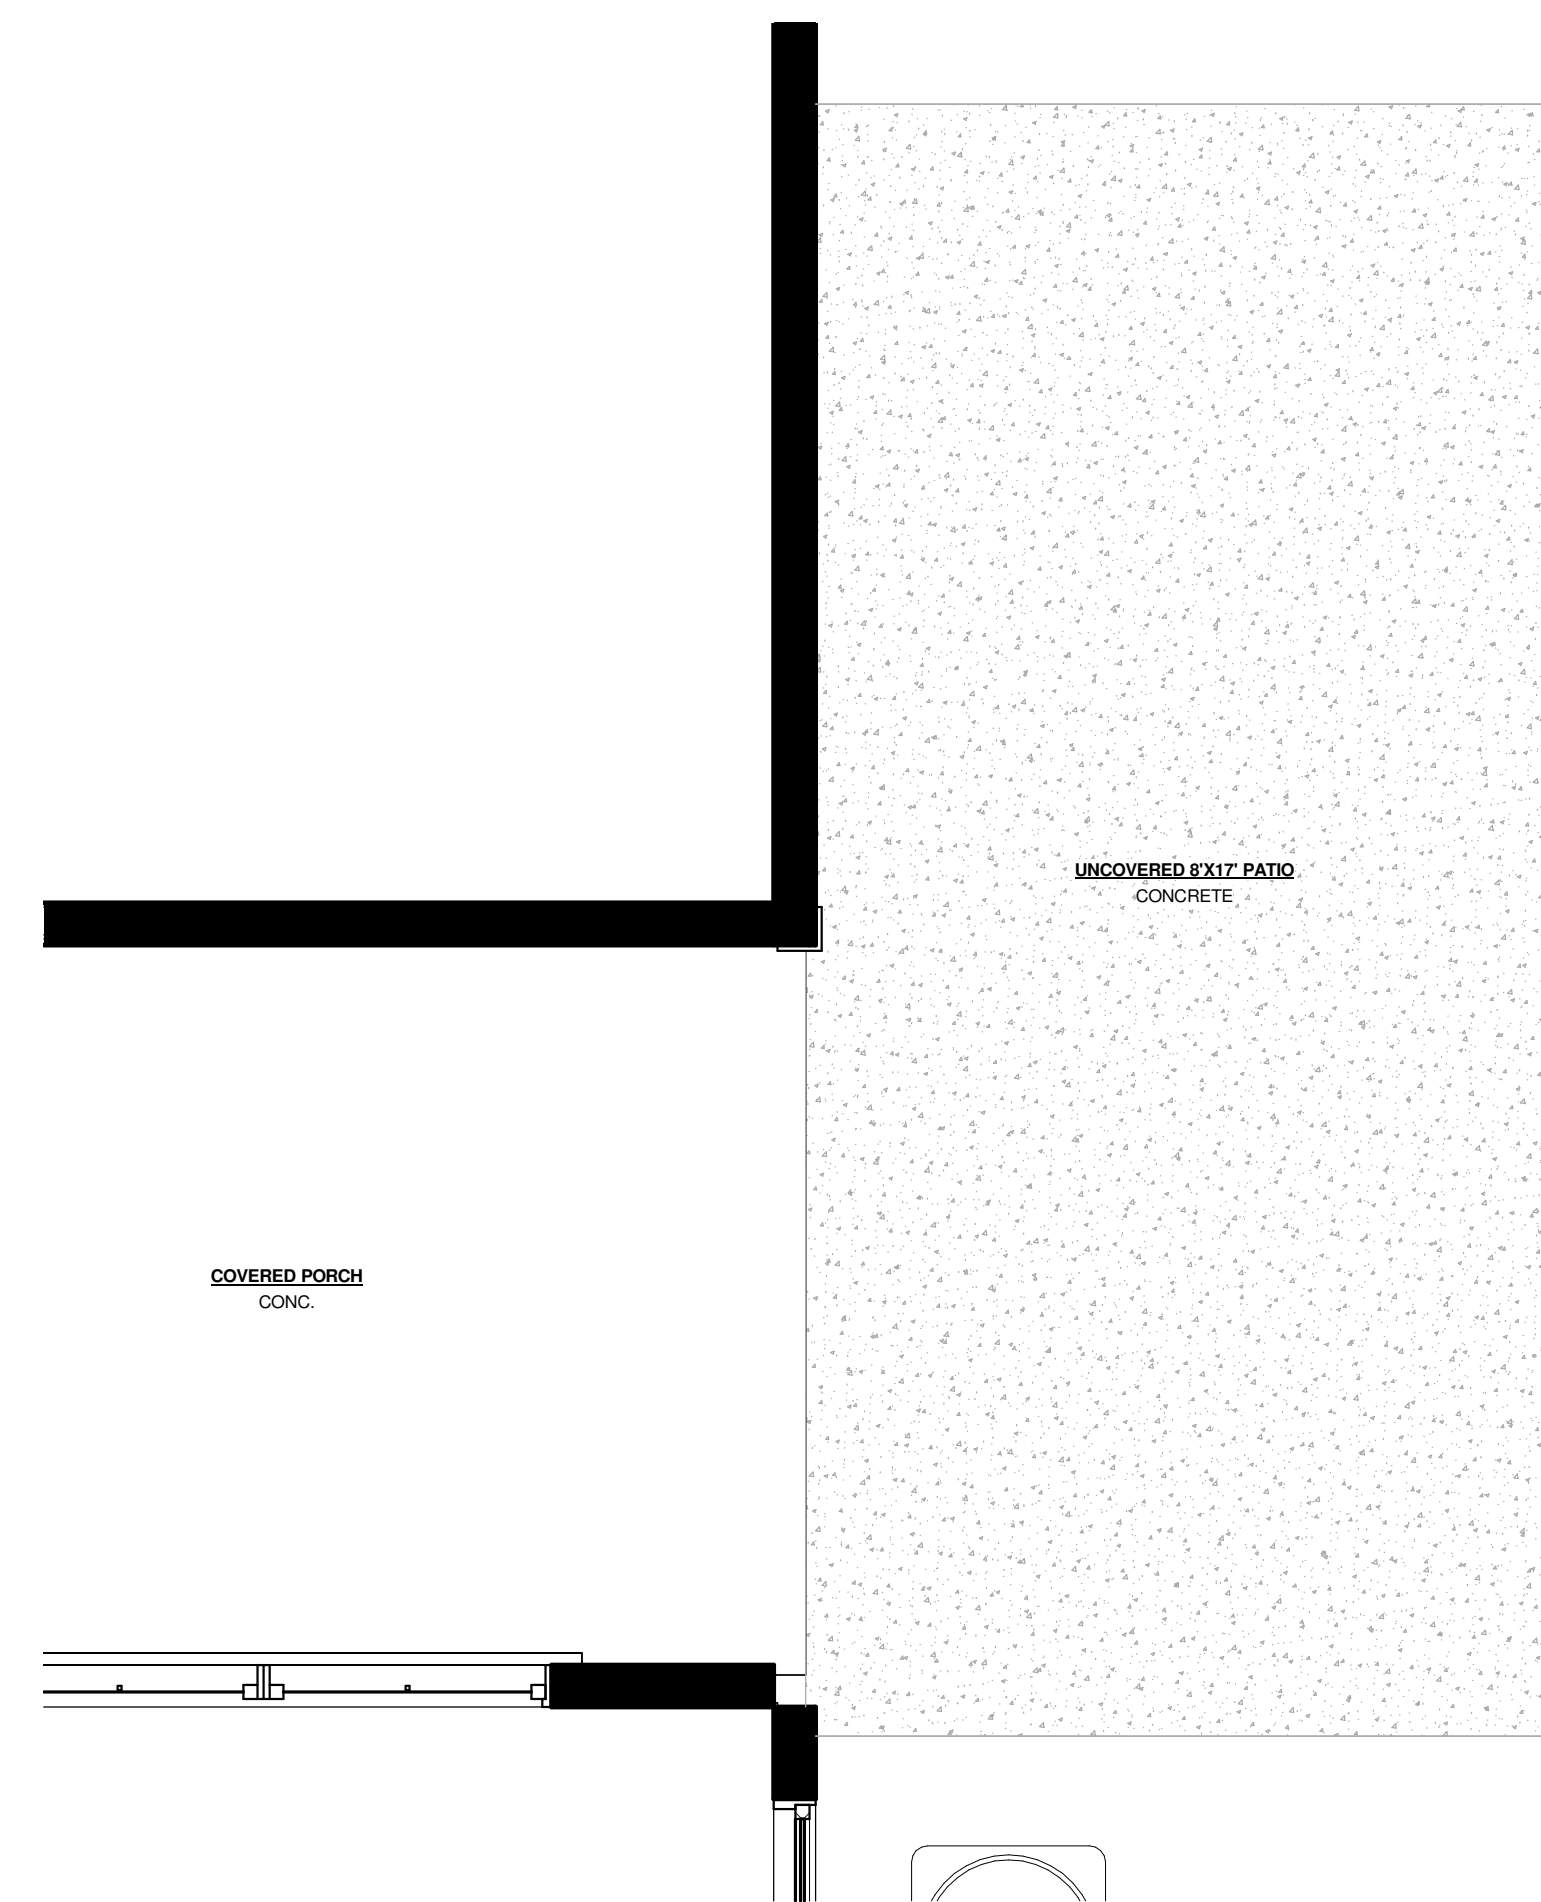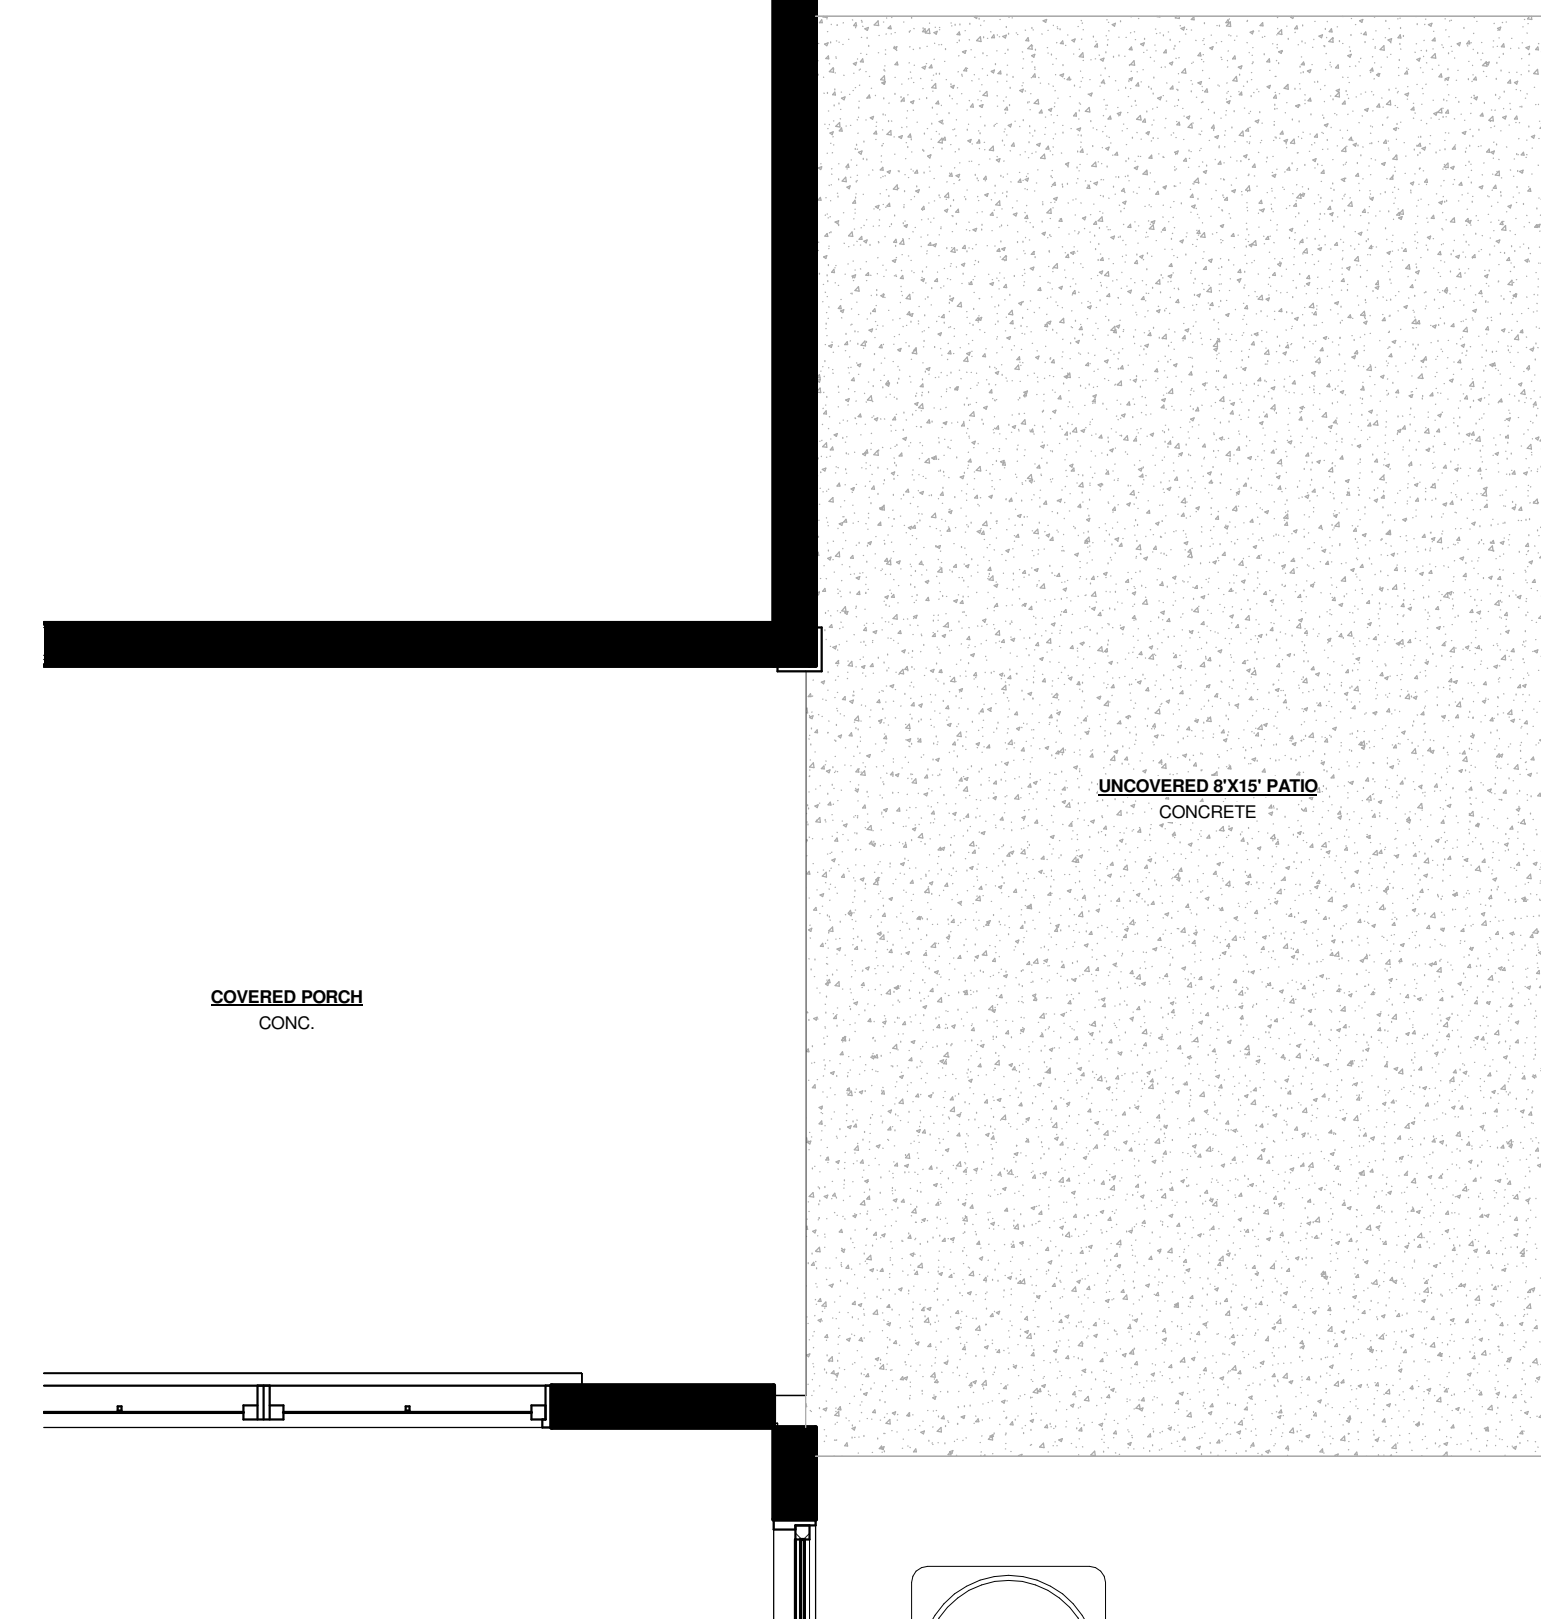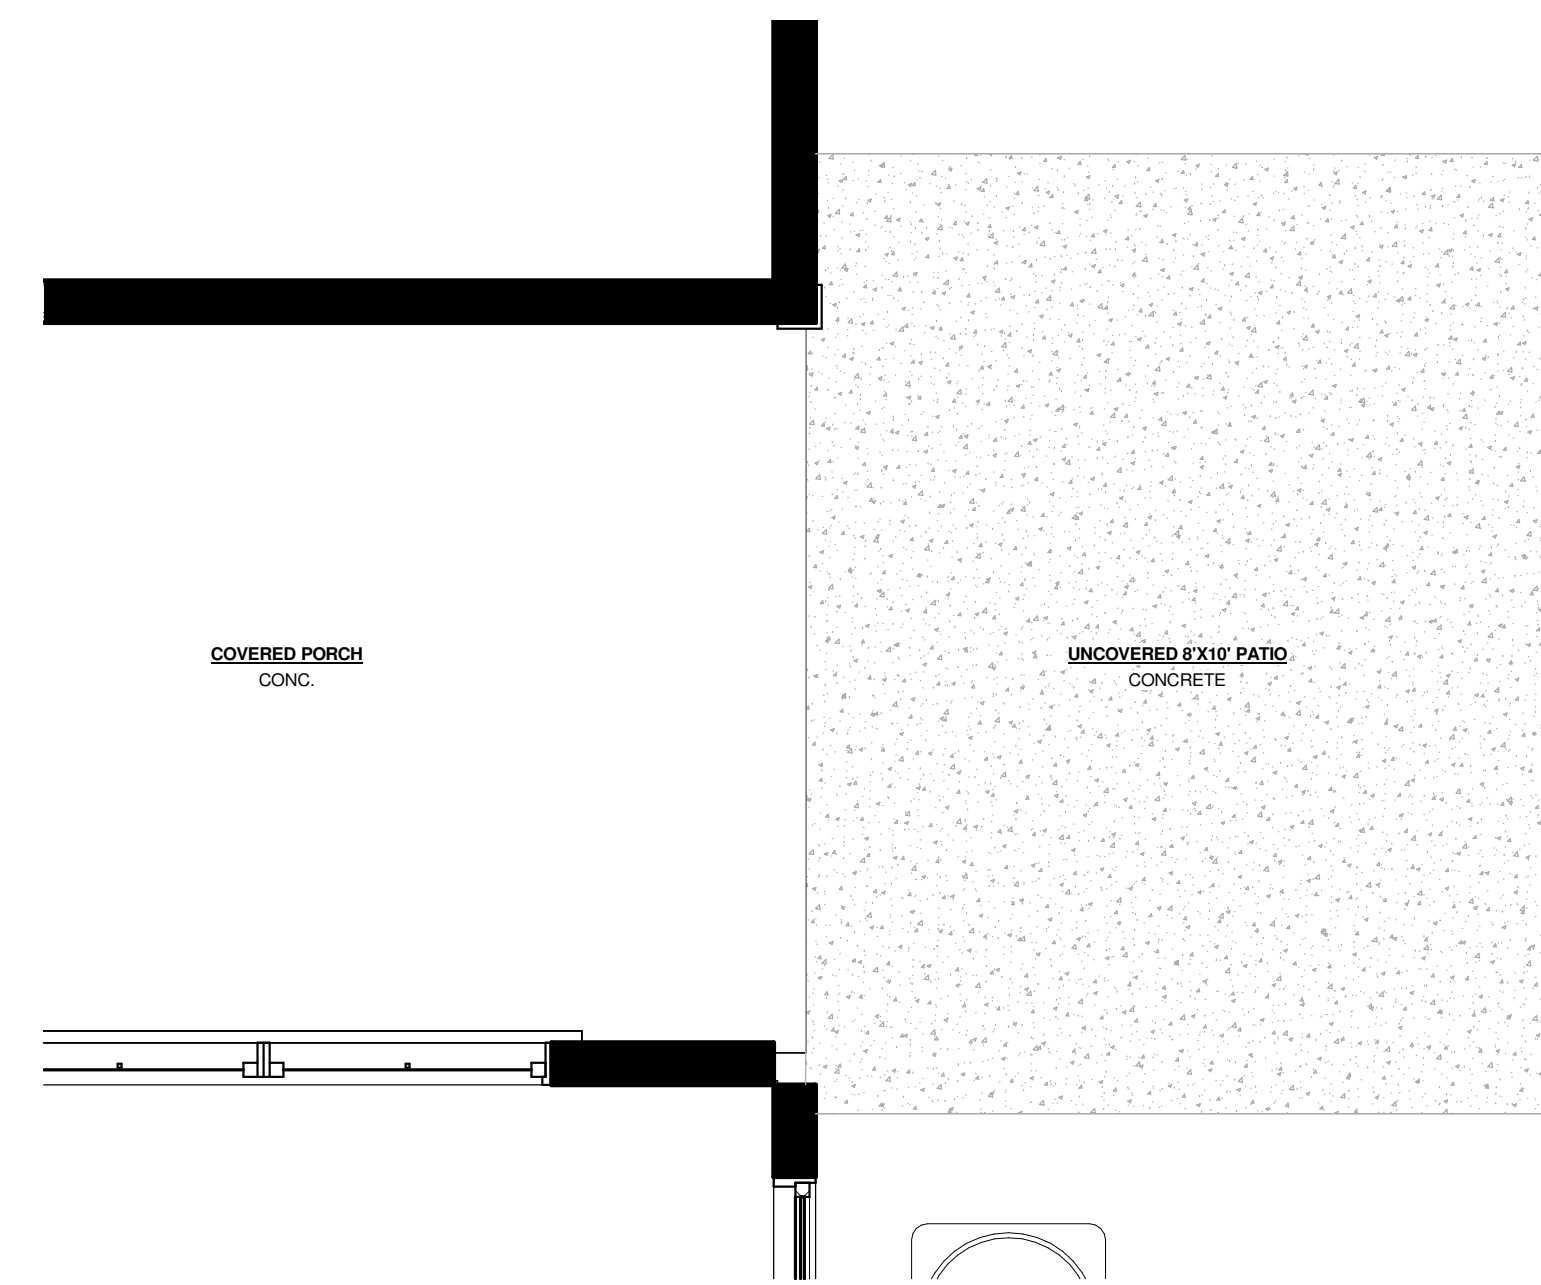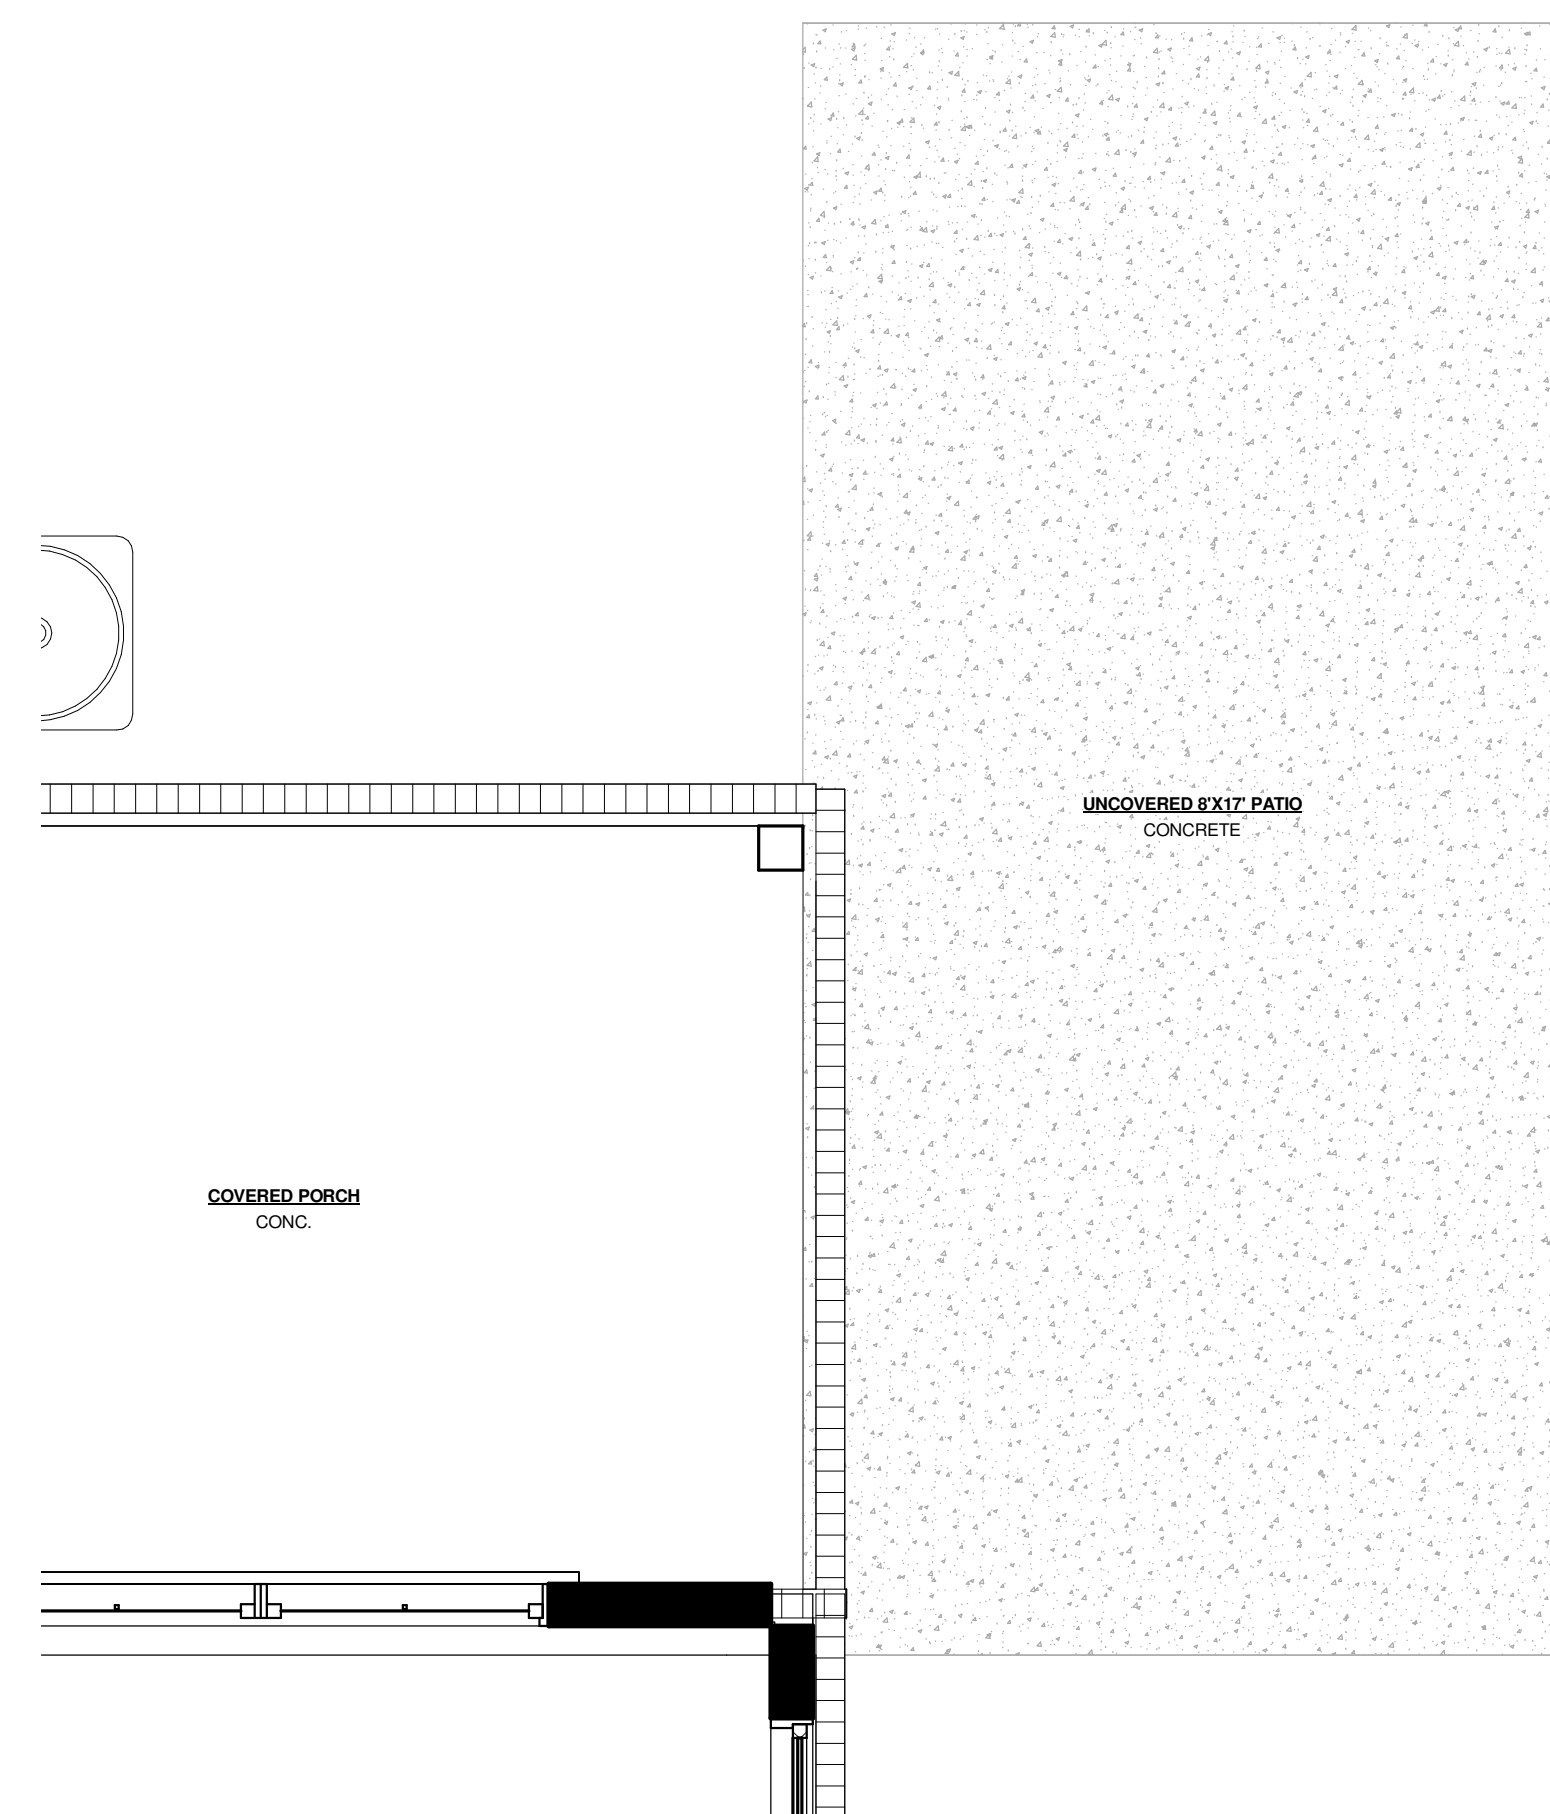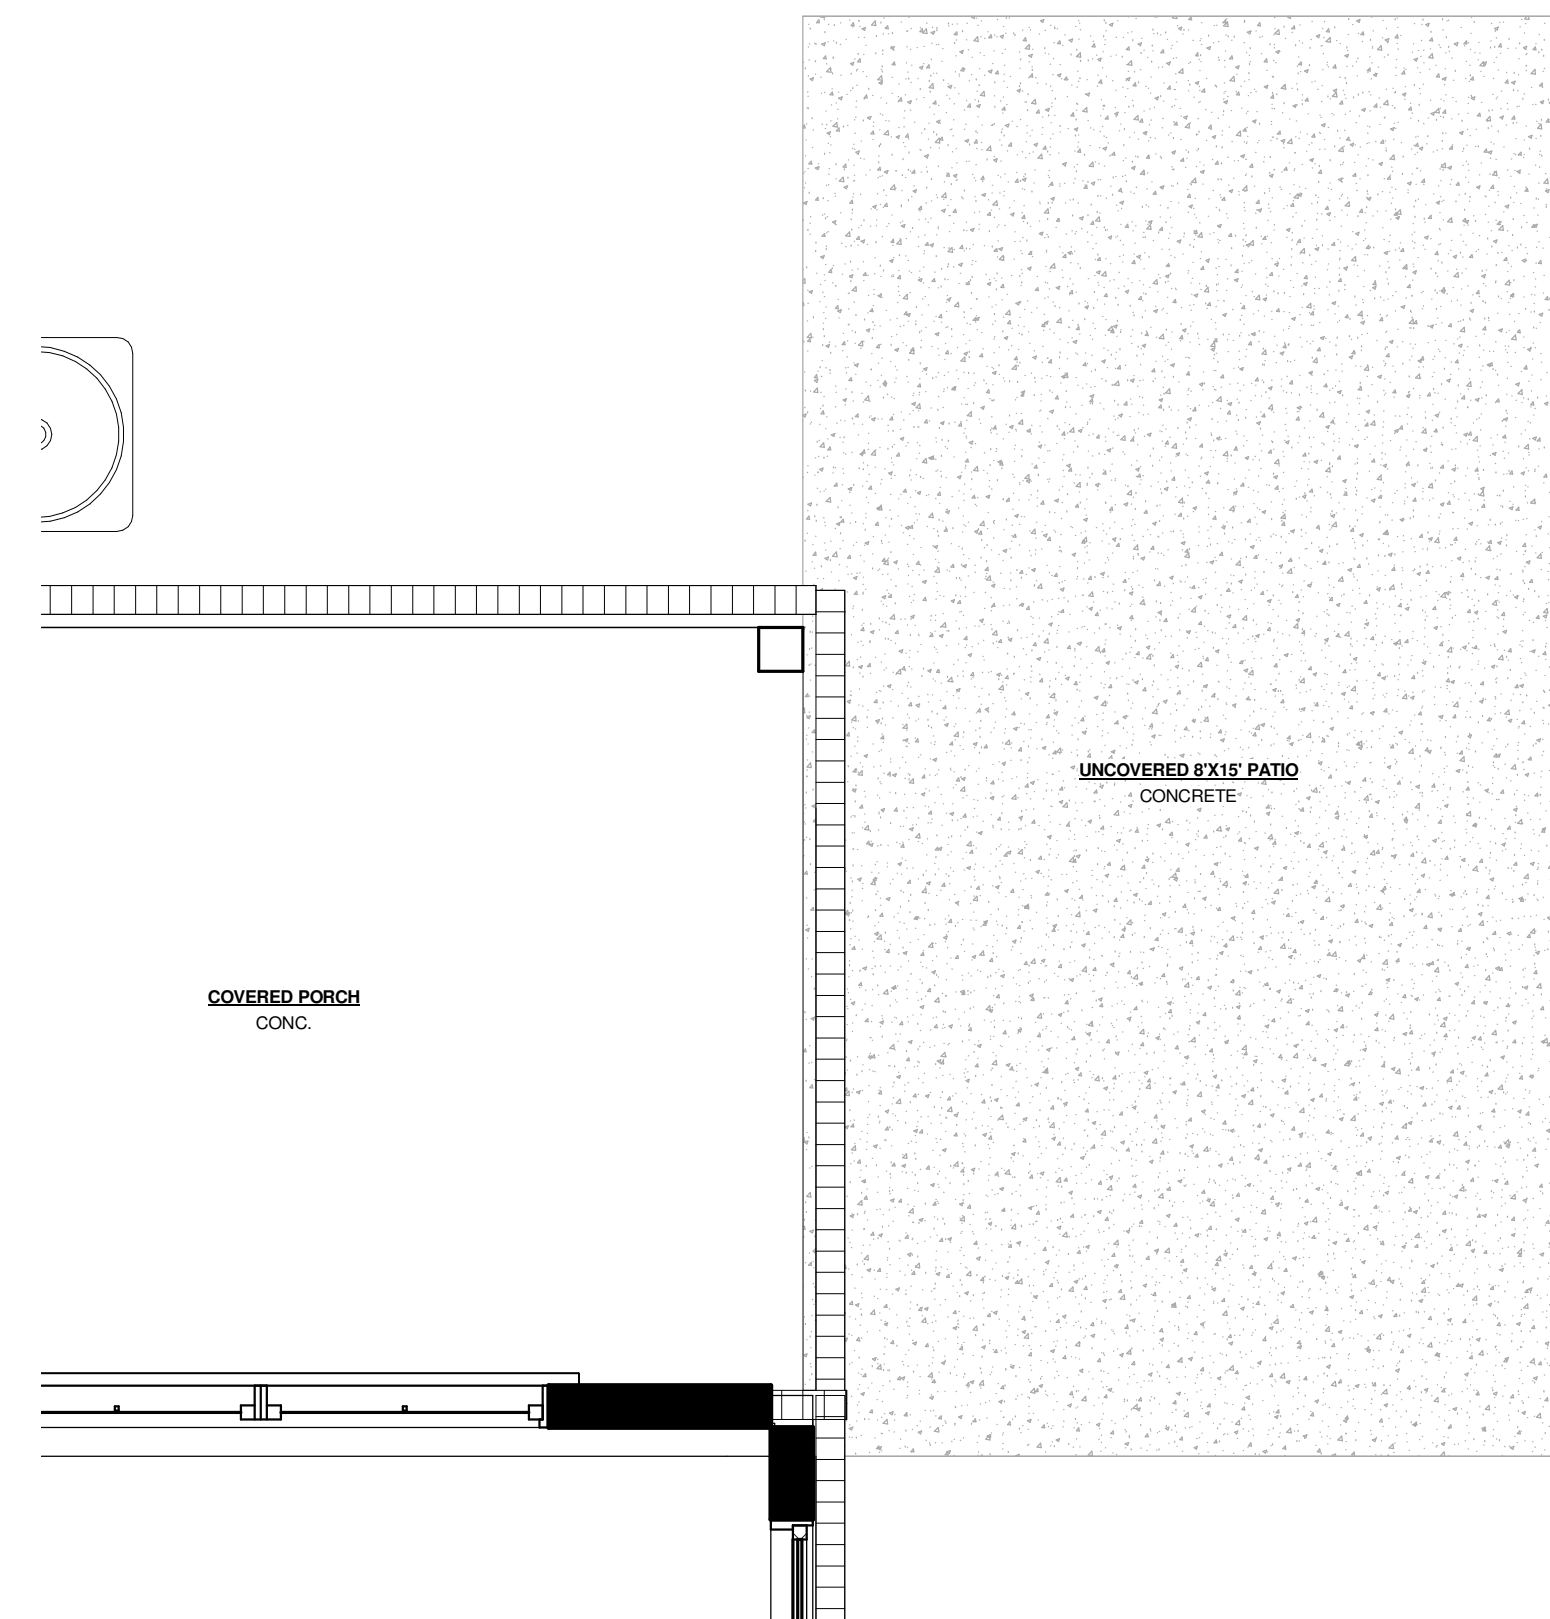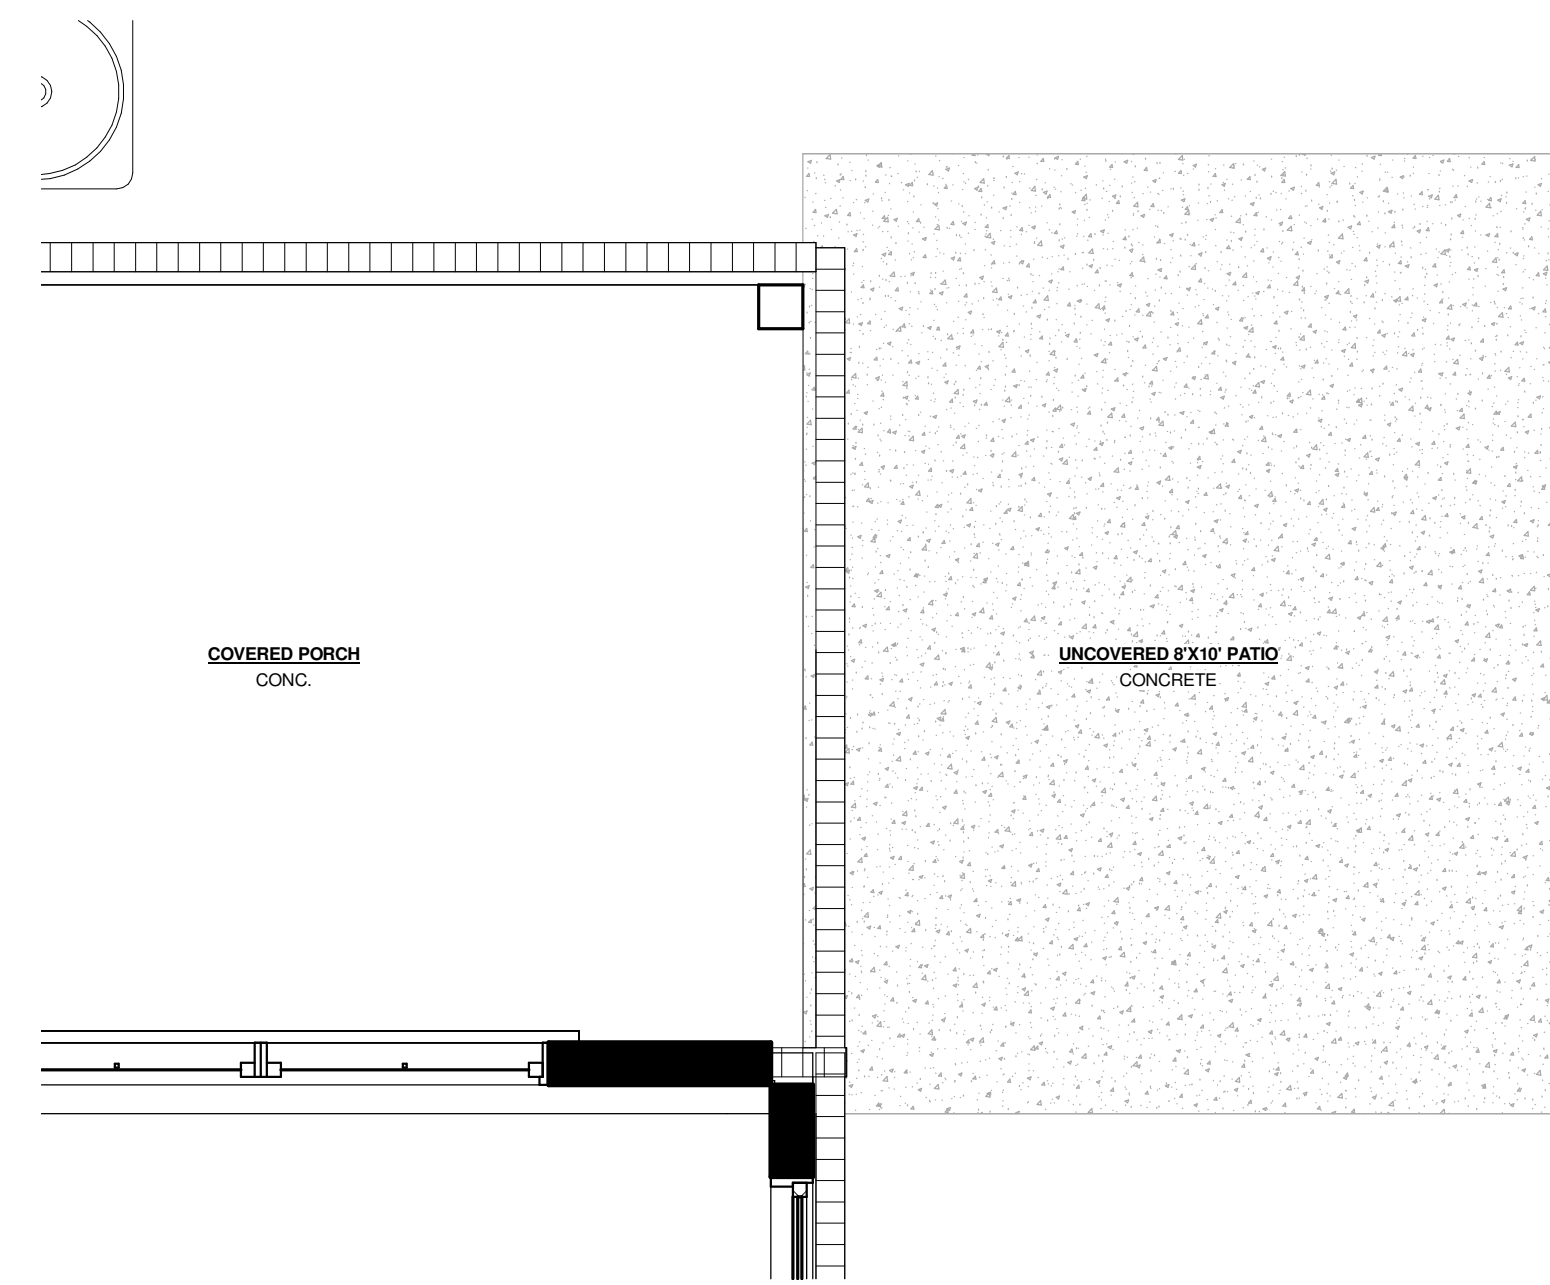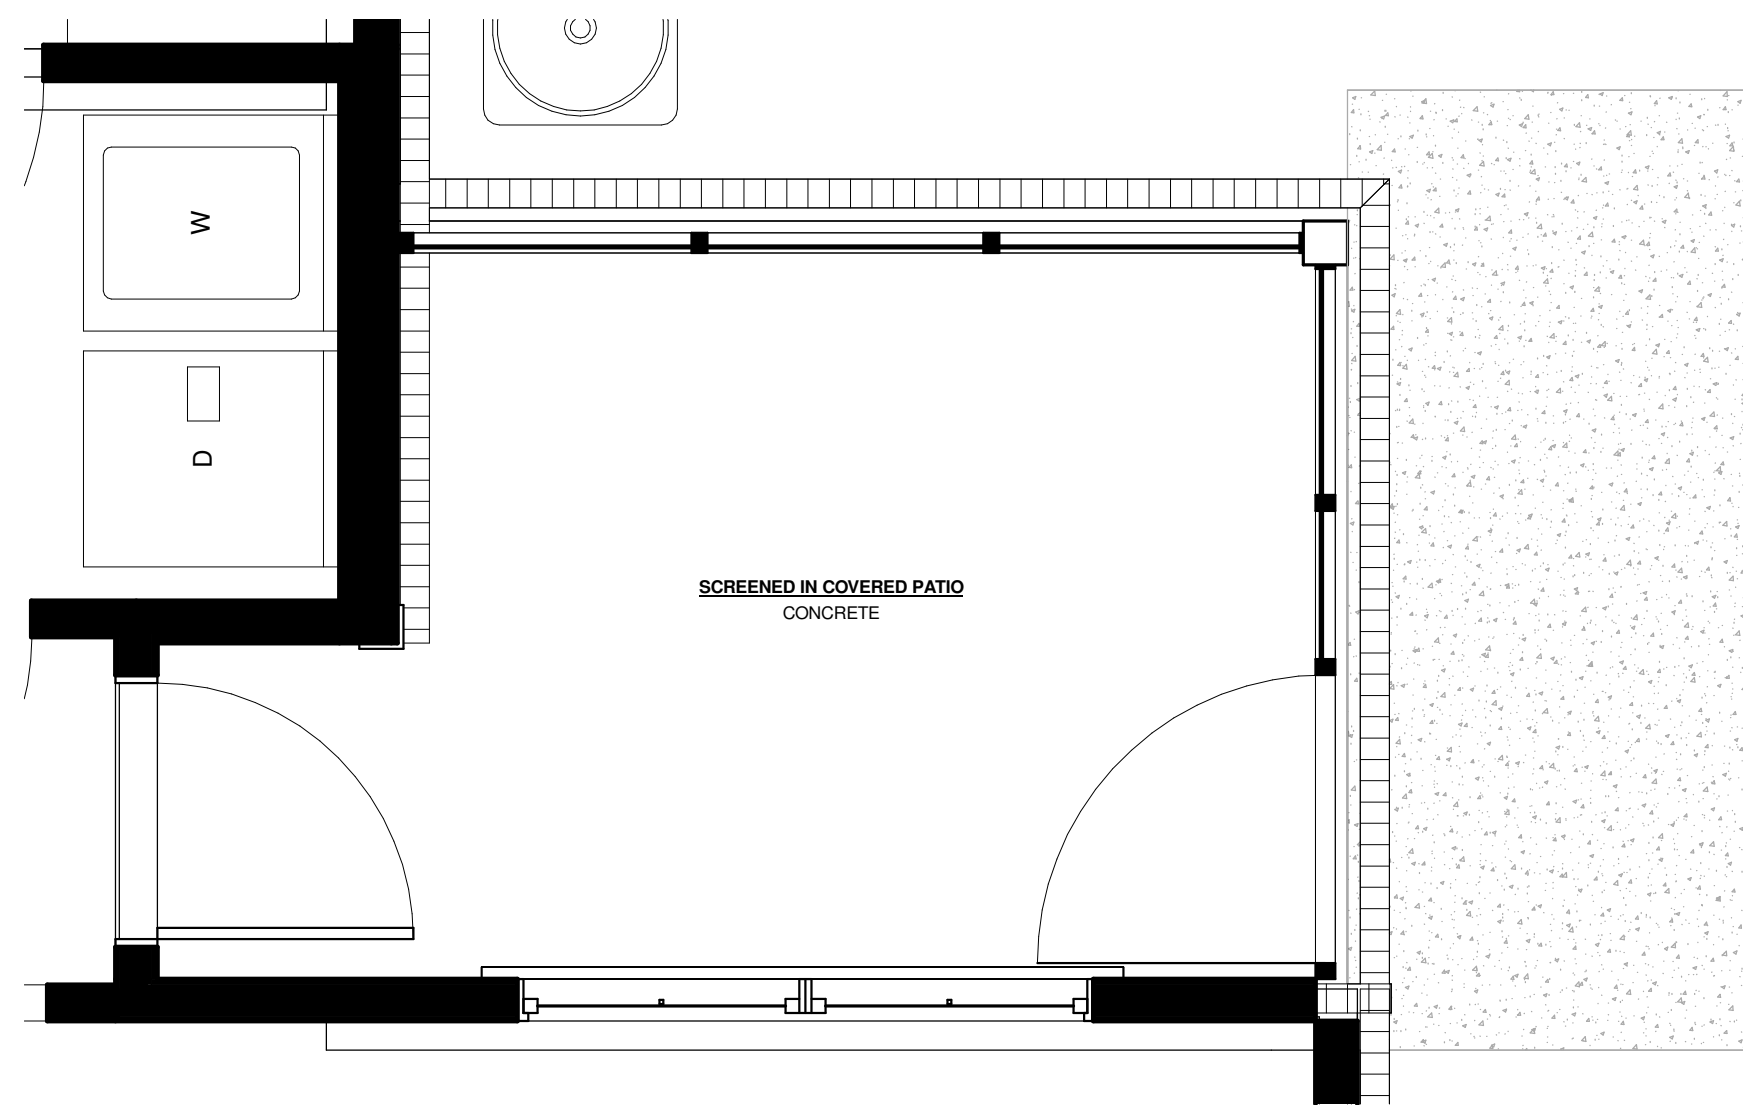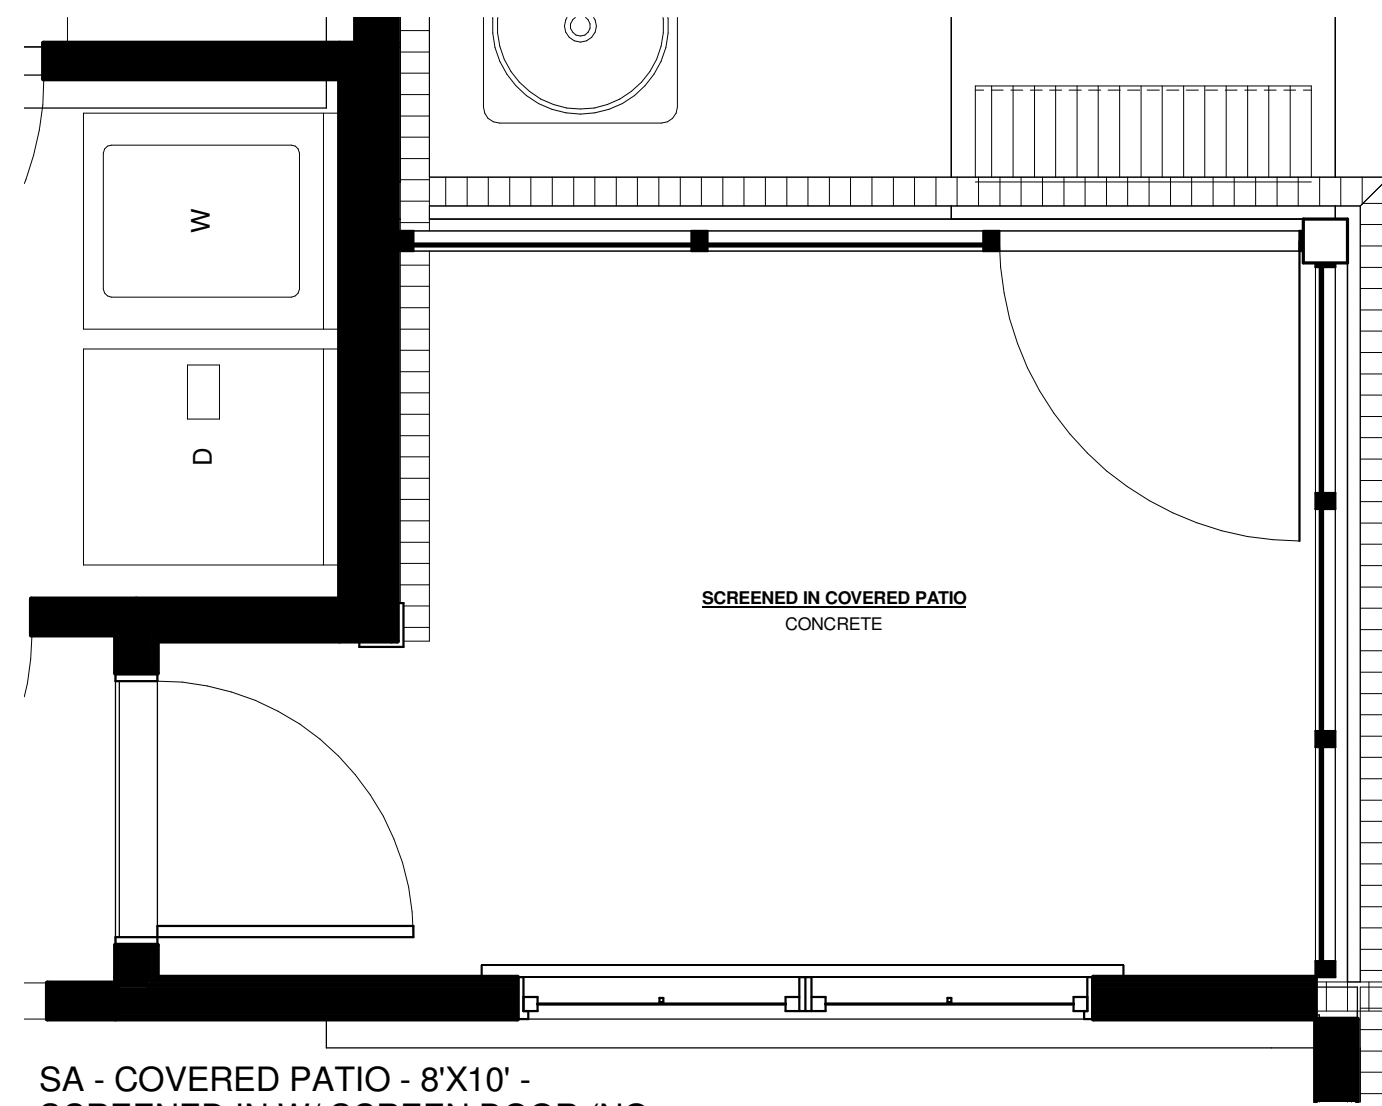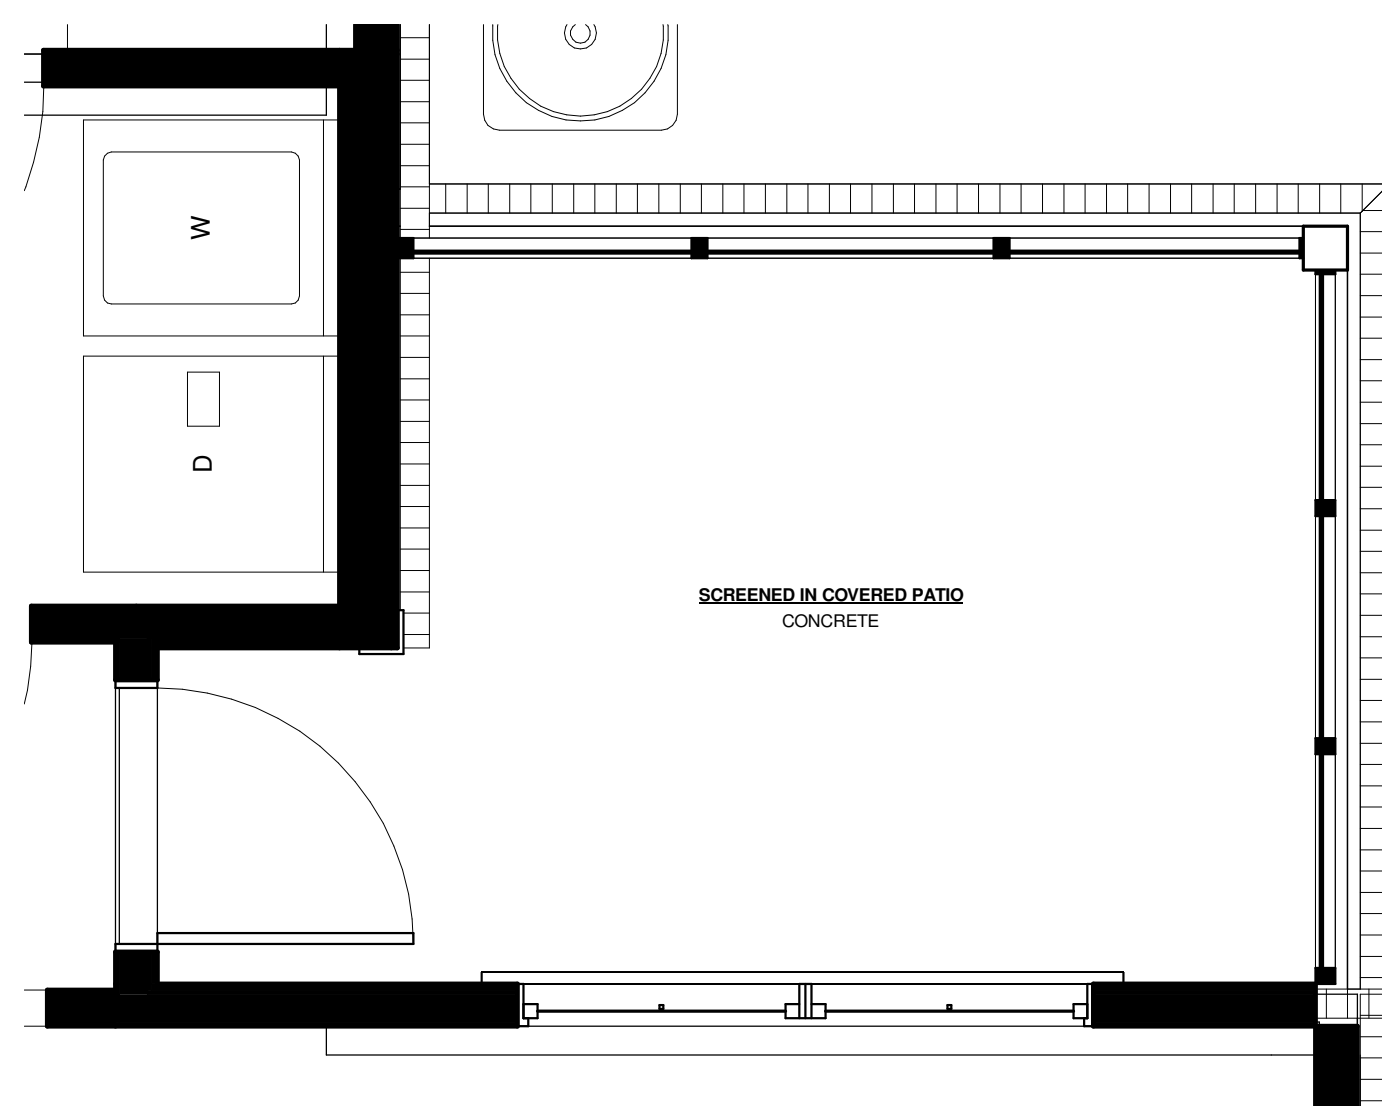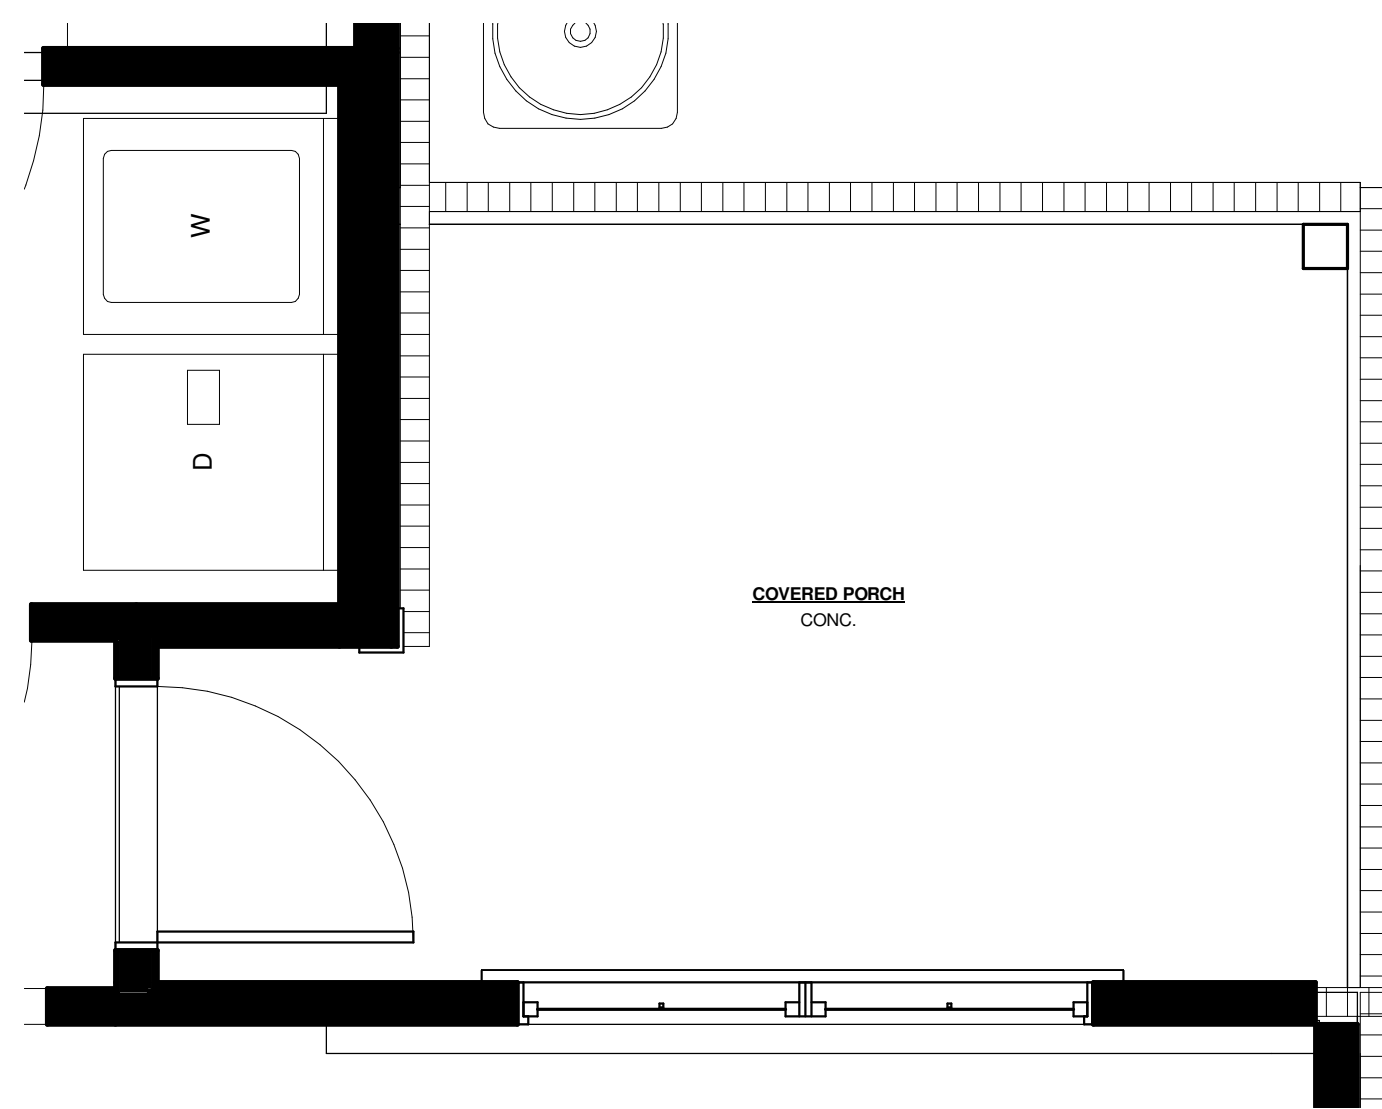

CUMBERLAND

VERSION 1
BASE 32'-0" X 78'-0"

[illegible]

GREENTECH

CUMBERLAND
PATIO/SCREENED PATIO OPTIONS

Project Number	B506-2402
Date	11.10.22
Drawn By	RF
Checked By	TM

SA7

Scale	1/2" = 1'-0"
-------	--------------



CUMBERLAND

VERSION 1
BASE 32'-0" X 78'-0"

[illegible]

GREENTECH

CUMBERLAND

UNCOVERED PATIO FIREPLACE OPTIONS

Project Number B506-2402







Date	11.10.22
------	----------

Drawn By	RF
----------	----

Checked By	TM
------------	----

SA8

Scale $1/2" = 1'-0"$

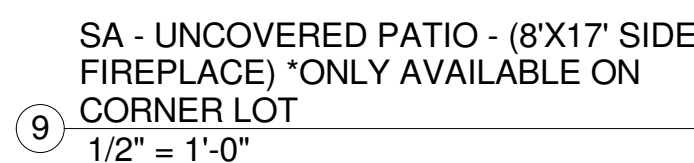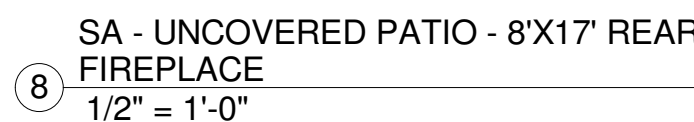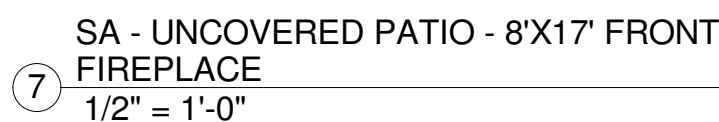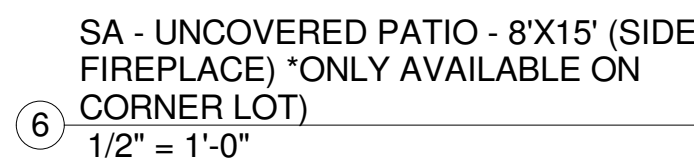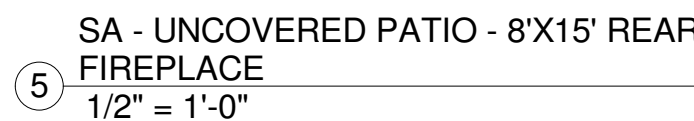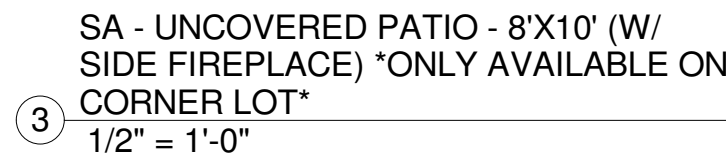



CUMBERLAND

VERSION 1
BASE 32'-0" X 78'-0"

[illegible]

GREENTECH





CUMBERLAND

REAR ACCESS 2 CAR OPTIONS

Project Number	B506-2402
Date	11.10.22
Drawn By	RF
Checked By	TM

SA9

Scale	1/2" = 1'-0"
-------	--------------

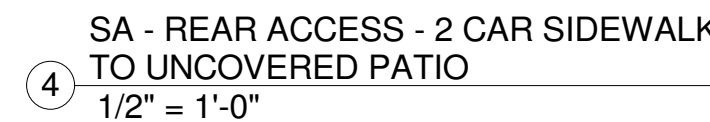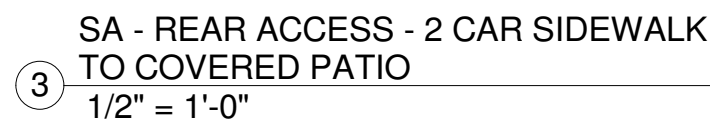
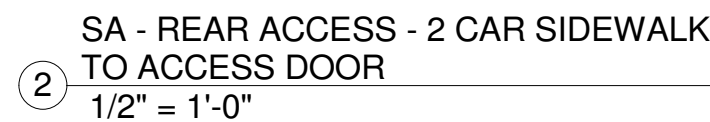
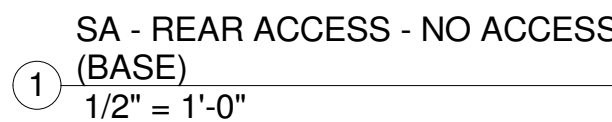




VERSION 1
BASE 32'-0" X 78'-0"

Scale $1/2" = 1'-0"$

11/10/2022 11:06:28 PM

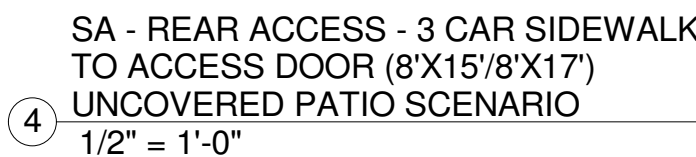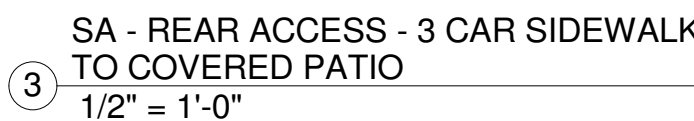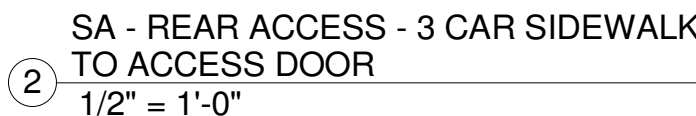



CUMBERLAND

VERSION 1
BASE 32'-0" X 78'-0"


[illegible]

GREENTECH


CUMBERLAND

SECOND STORY OPTIONS


Project Number	B506-2402
Date	11.10.22
Drawn By	RF
Checked By	TM
SA11	
Scale	1/2" = 1'-0"

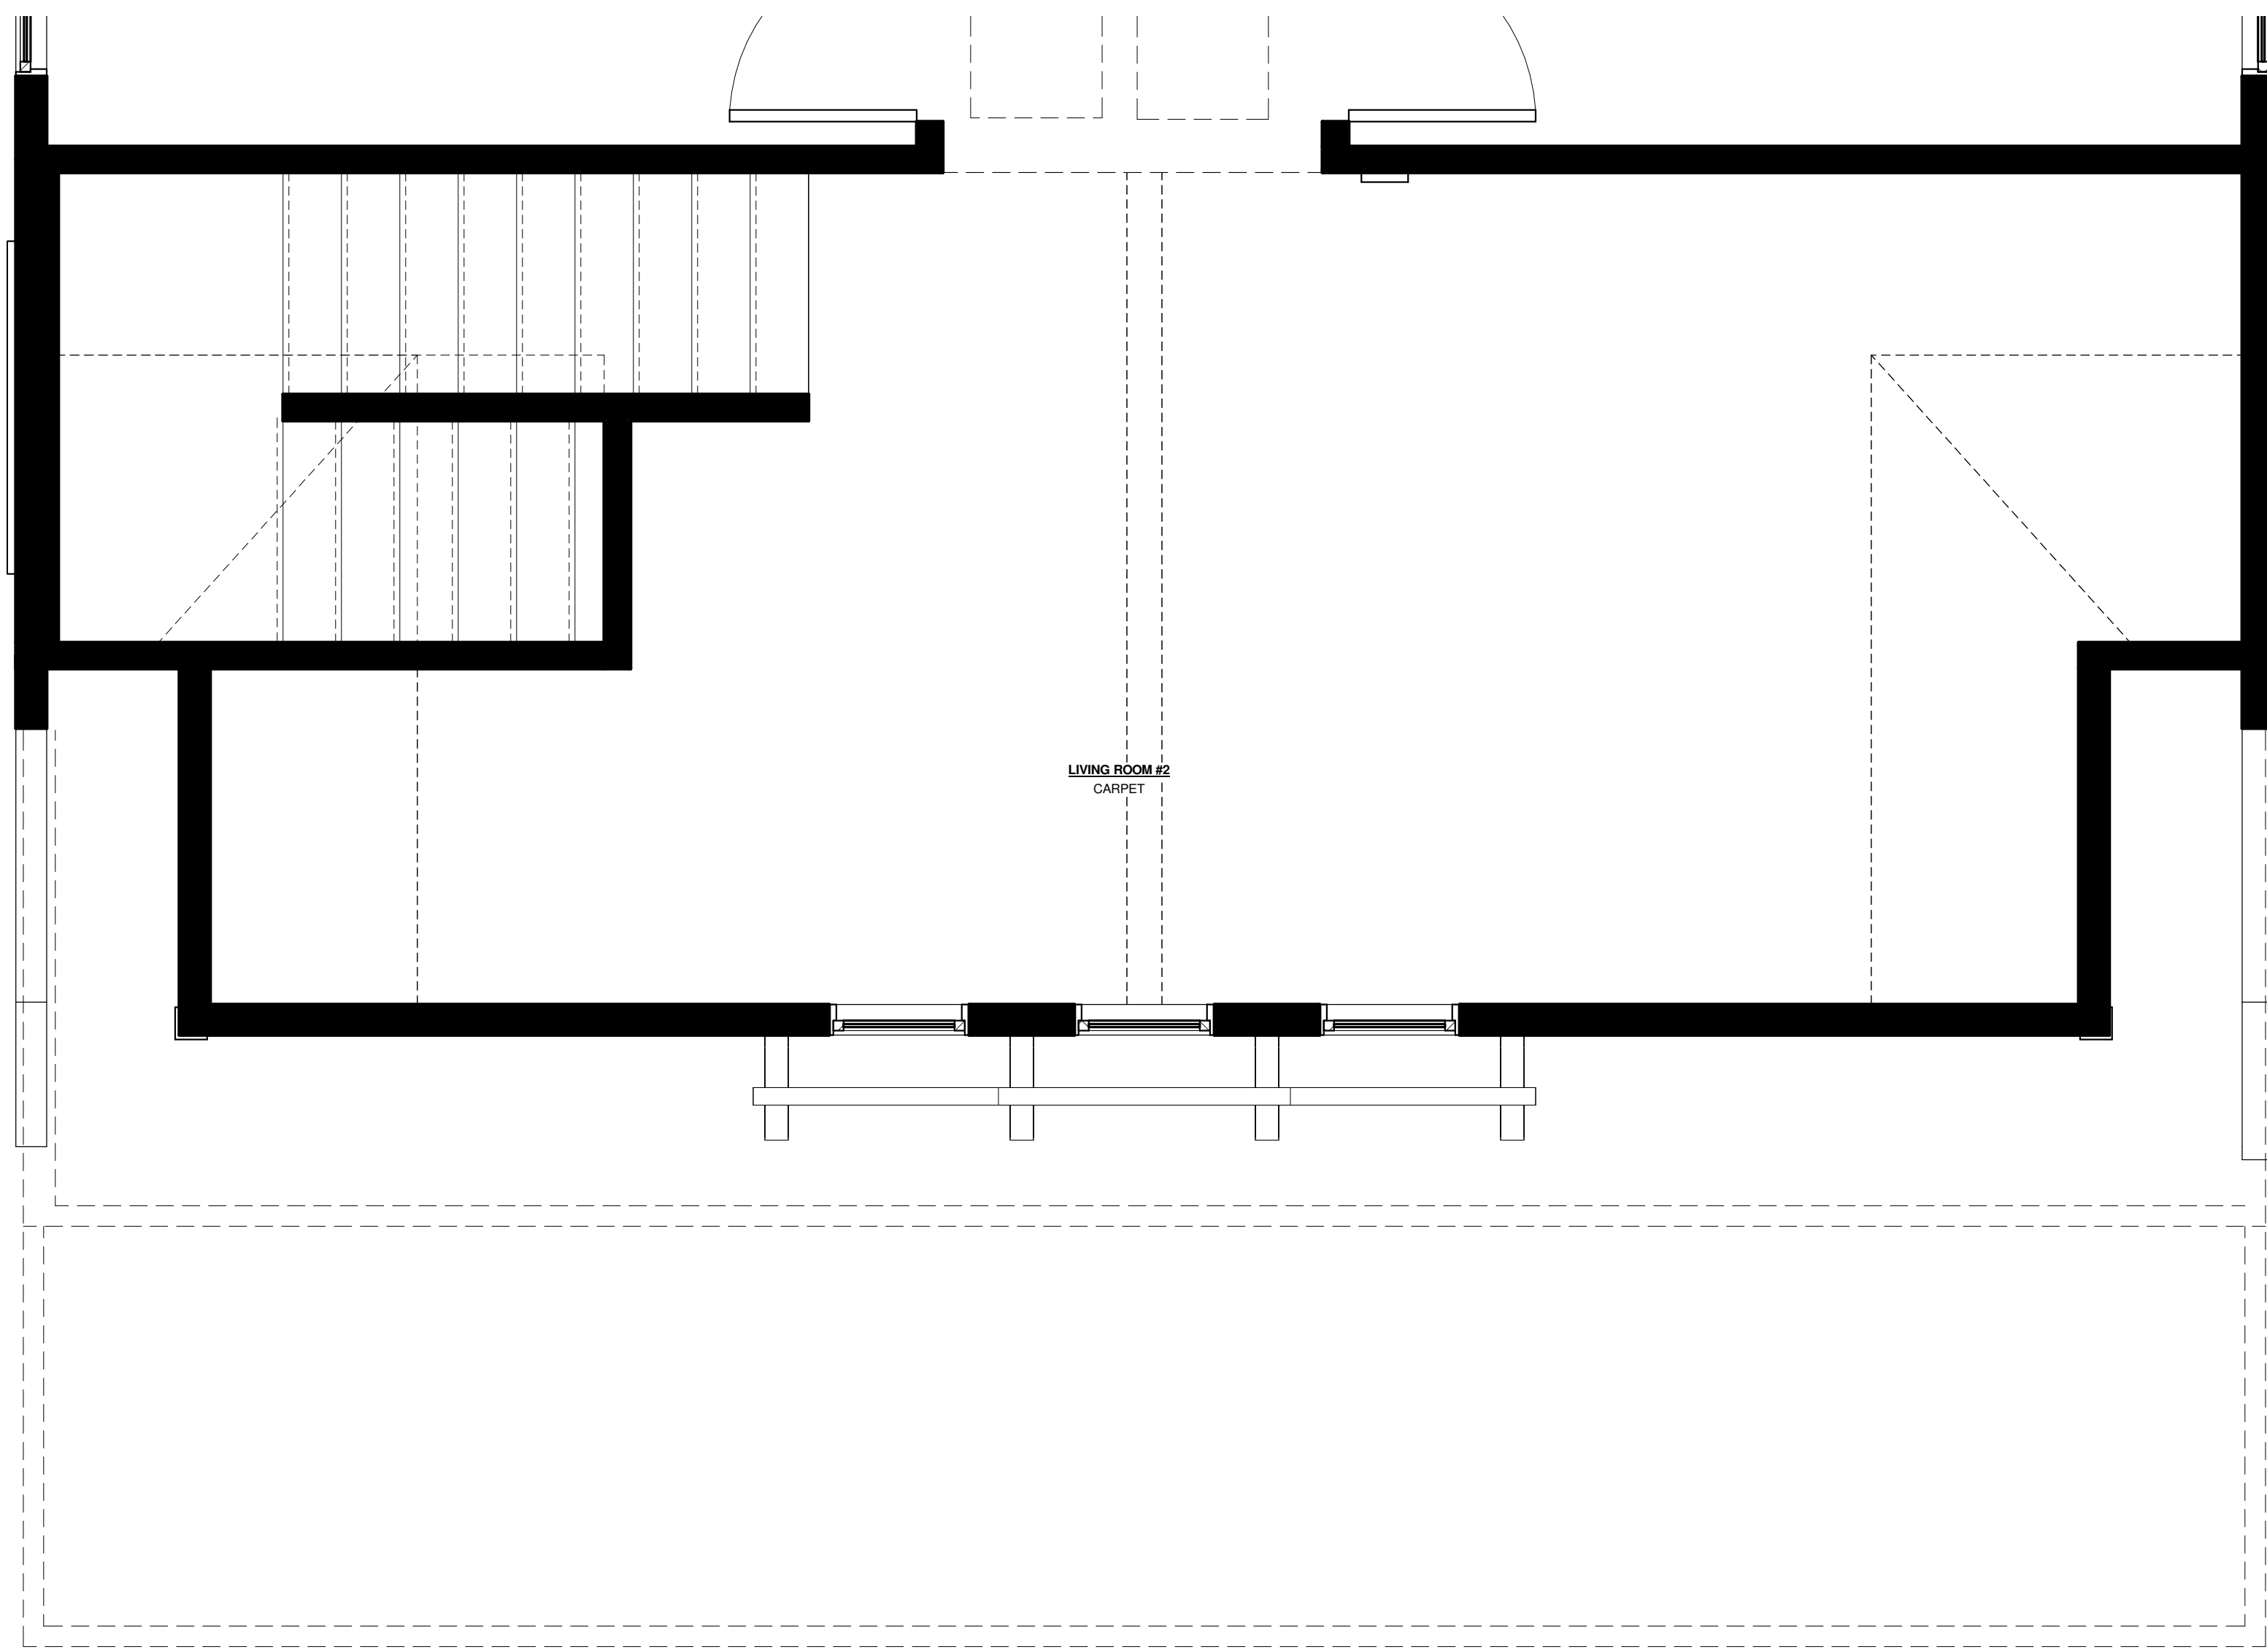


1 SA - SECOND FLOOR - ELEVATION A
1/2" = 1'-0"

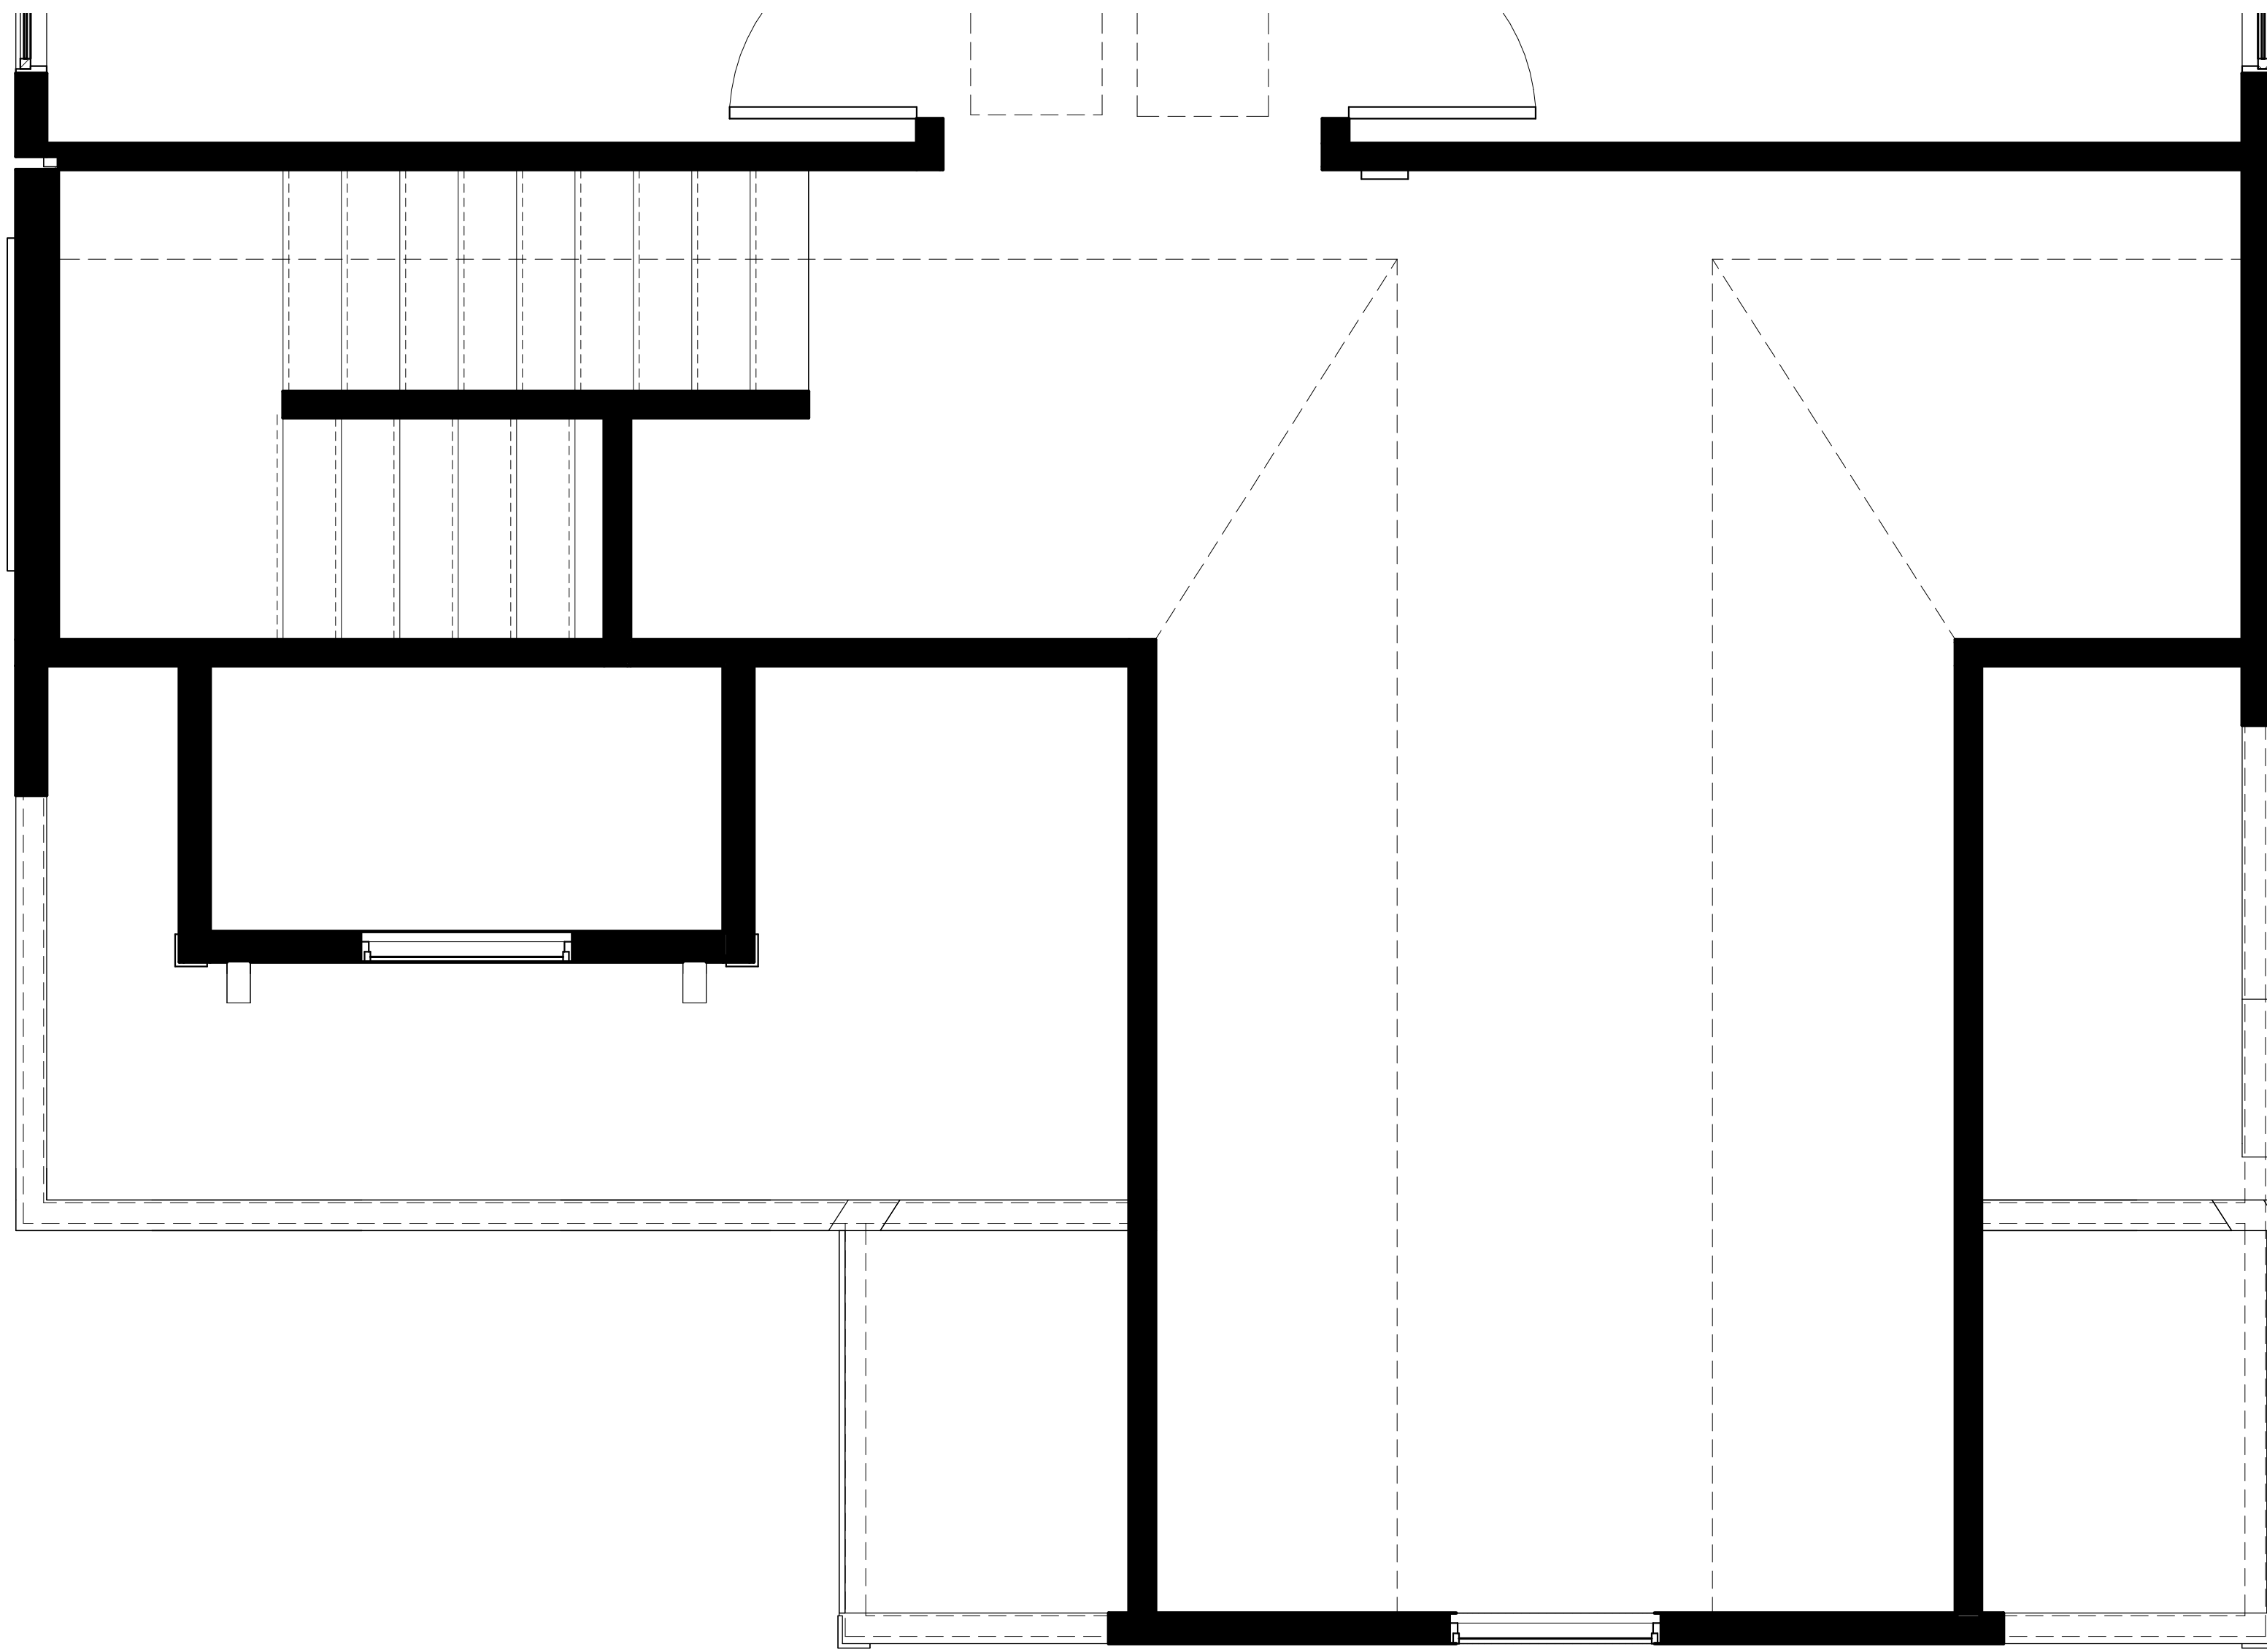


3 SA - SECOND FLOOR - ELEVATION C
1/2" = 1'-0"

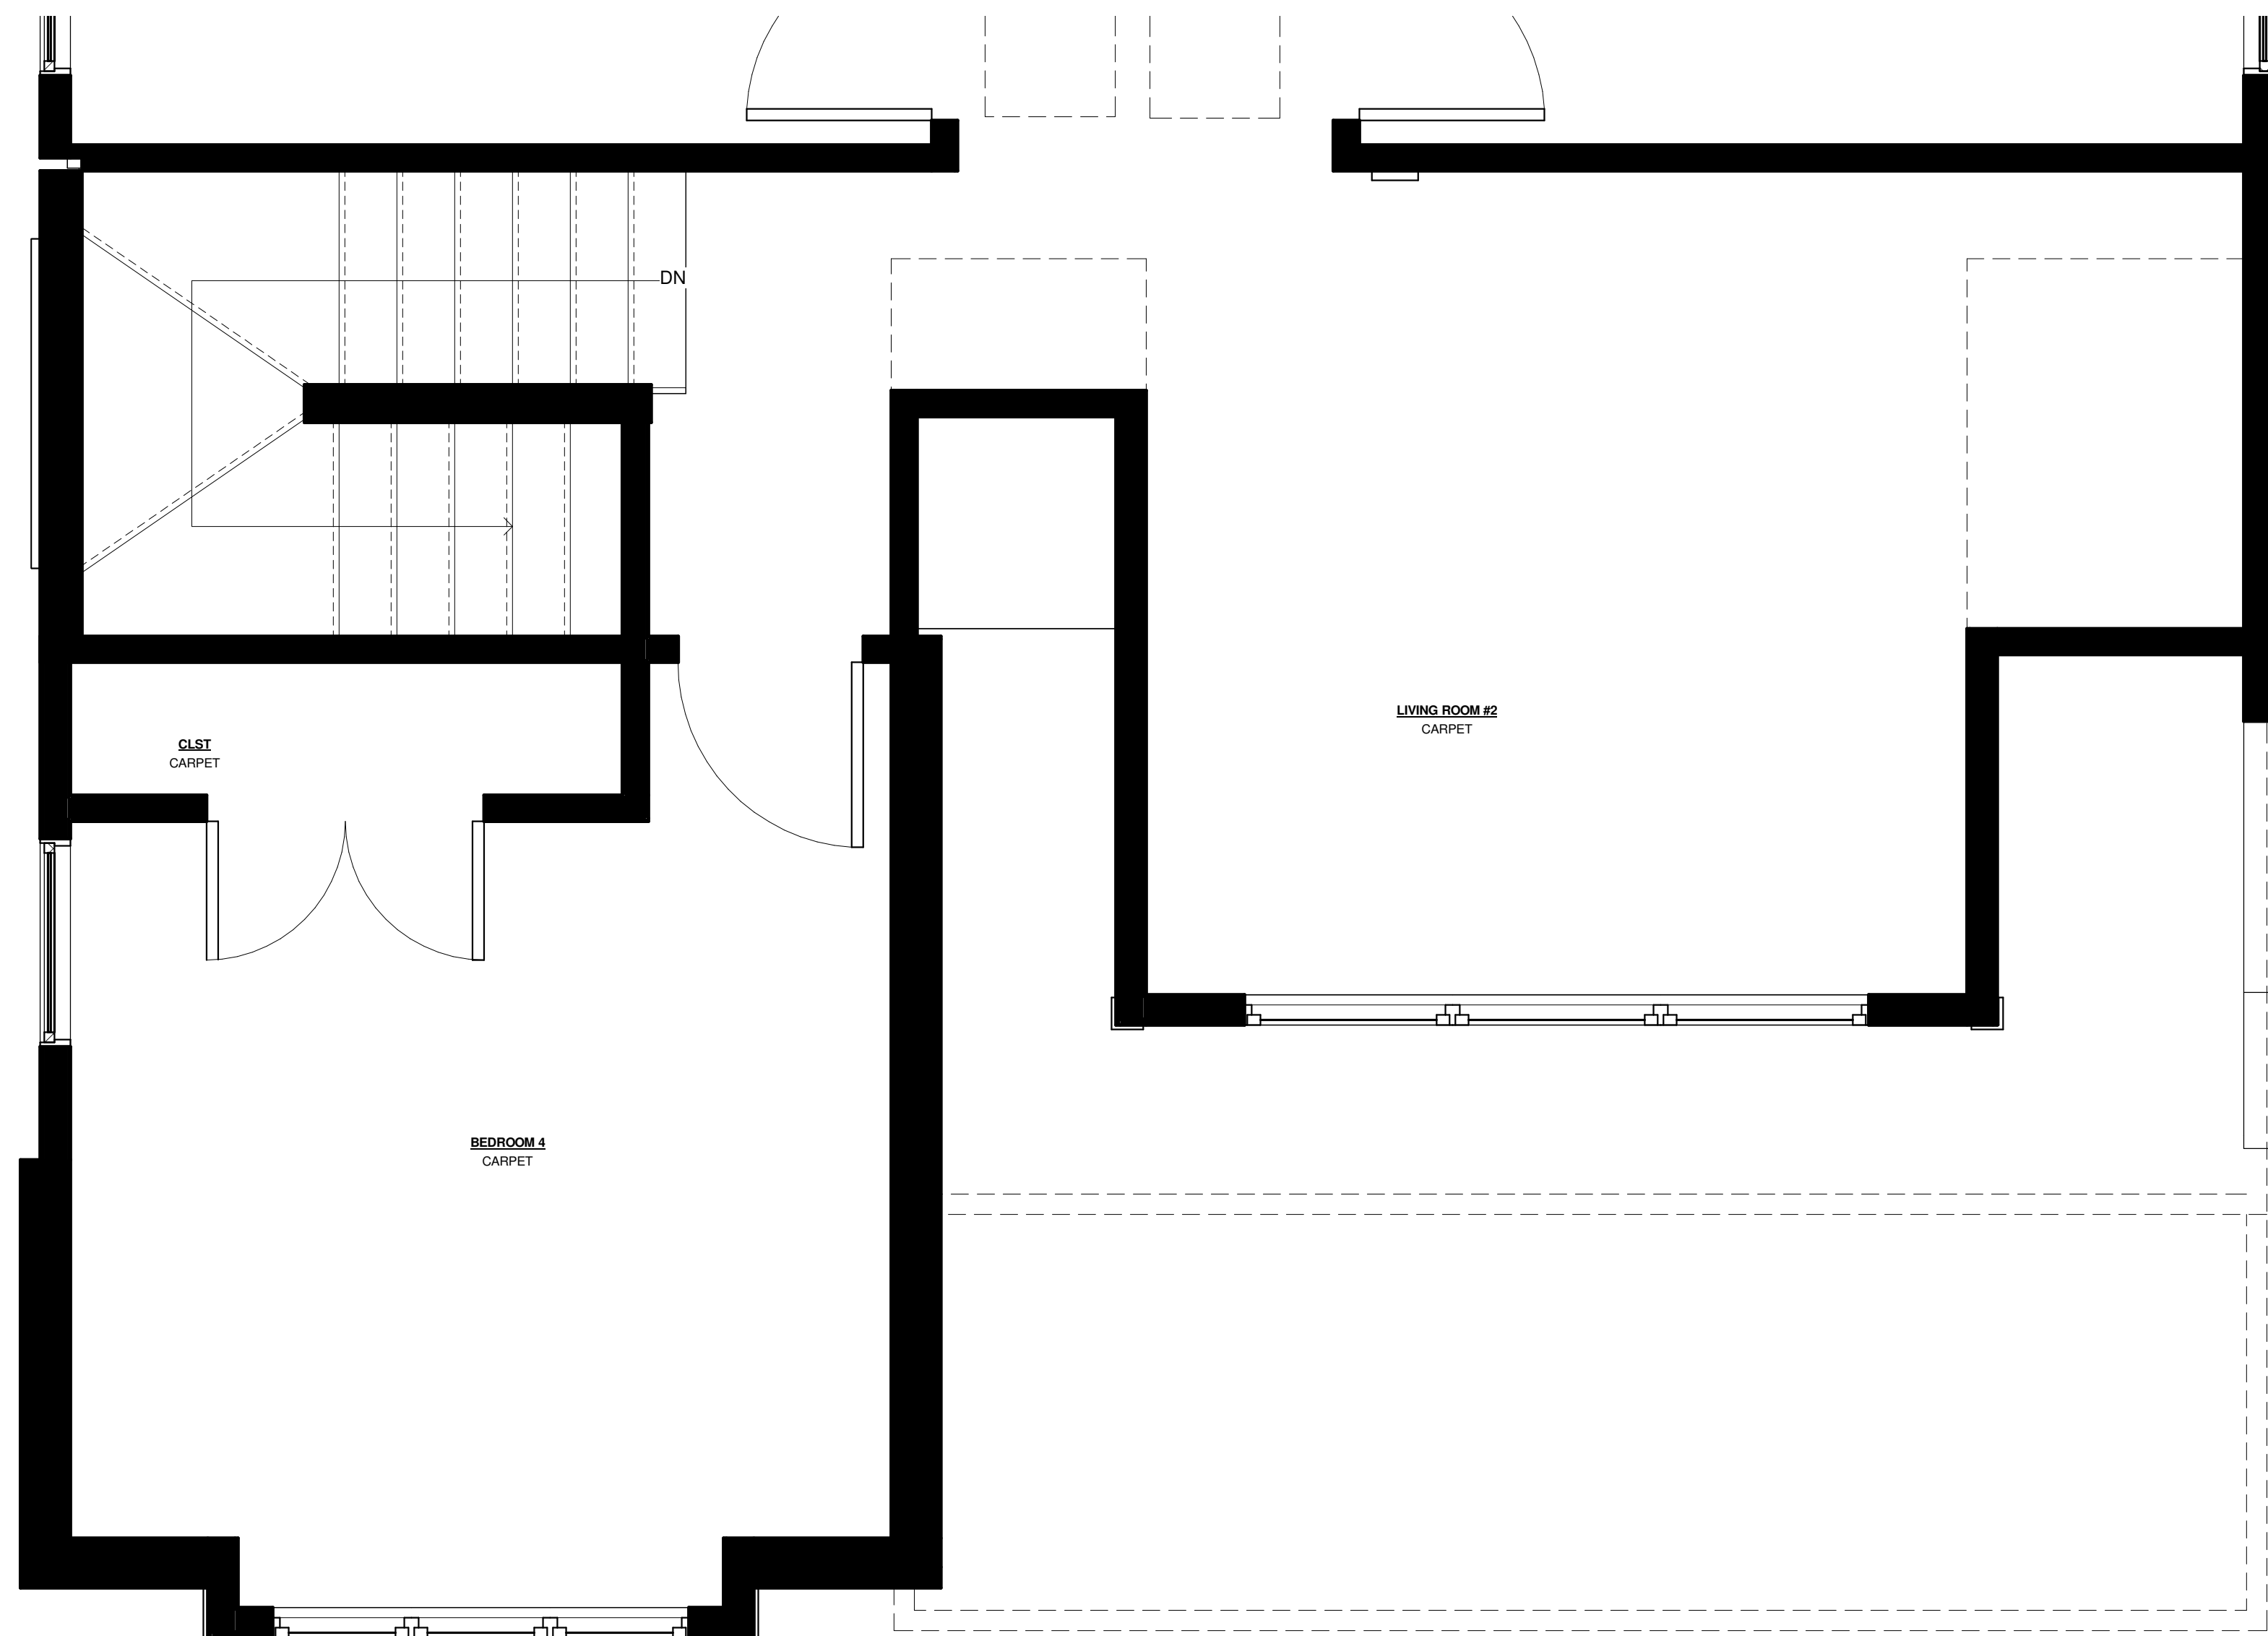

SA - SECOND FLOOR - ELEVATION B
(INCOMPLETE)
1/2" = 1'-0"

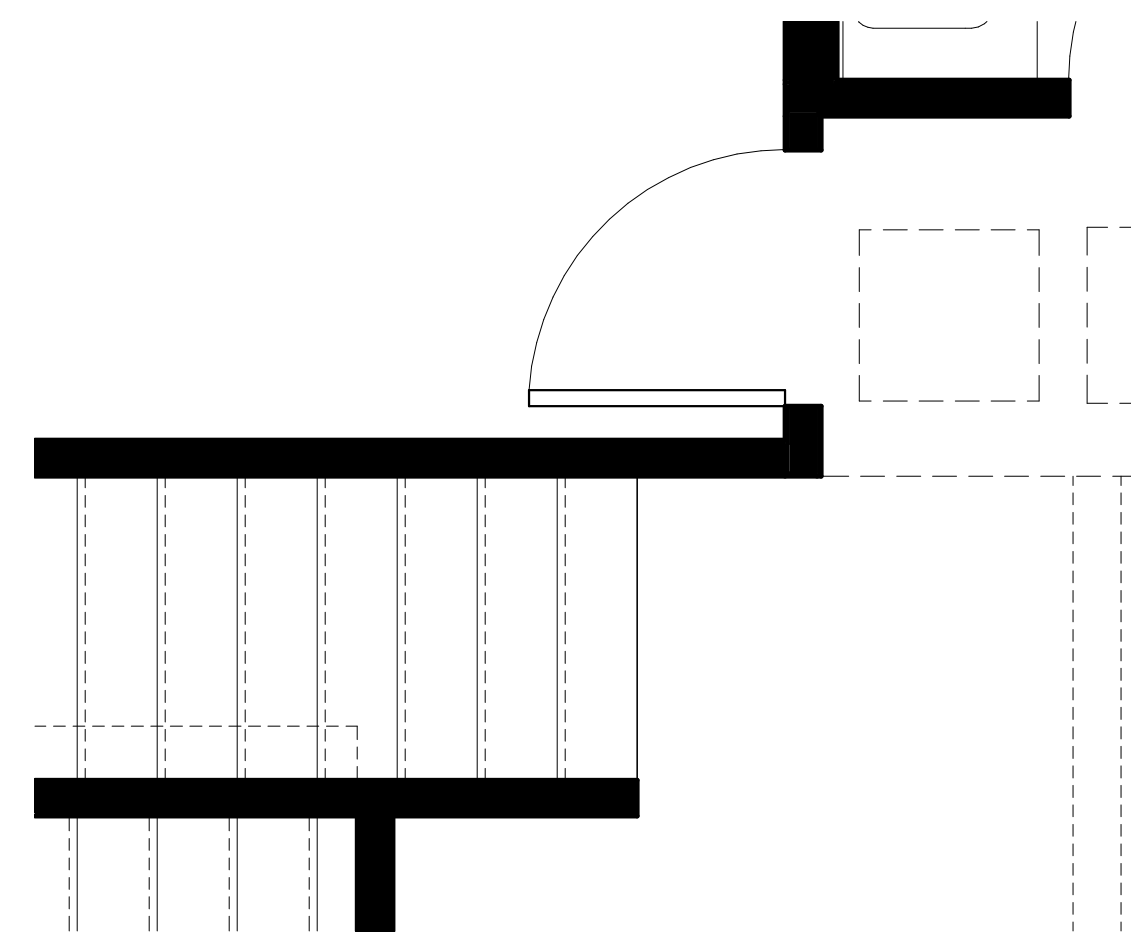

SA - SECOND STORY ACCESS - BASE
(NO DOOR)
1/2" = 1'-0"

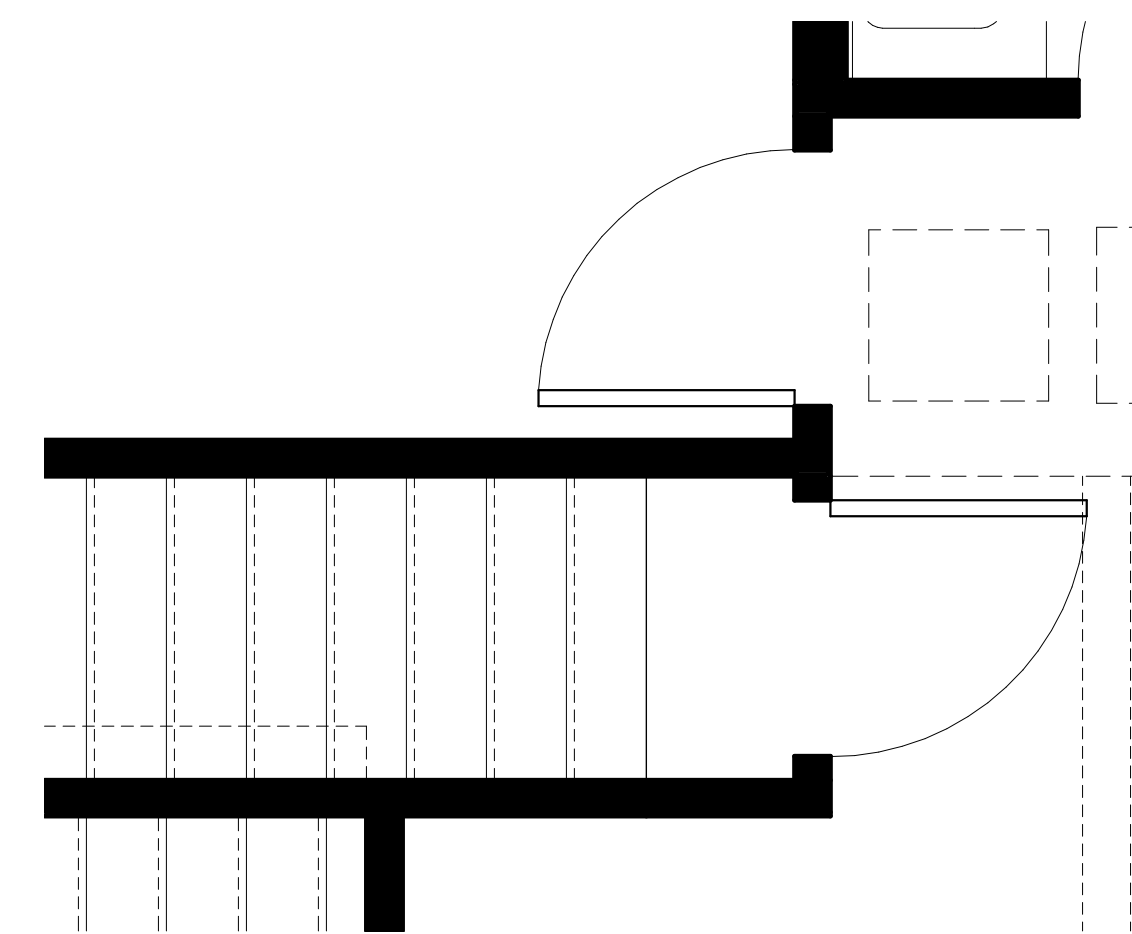

SA - SECOND STORY ACCESS - DOOR
ACCESS (NOT AVAILABLE ON ELEV. B)
1/2" = 1'-0"