


# DRYWALL GRID ATTACHMENT

Note: Ceiling applications using 2' wide panels require three screws per support. Ceiling applications using 4' wide panels require five screws per support. (see installation guidelines for more information)

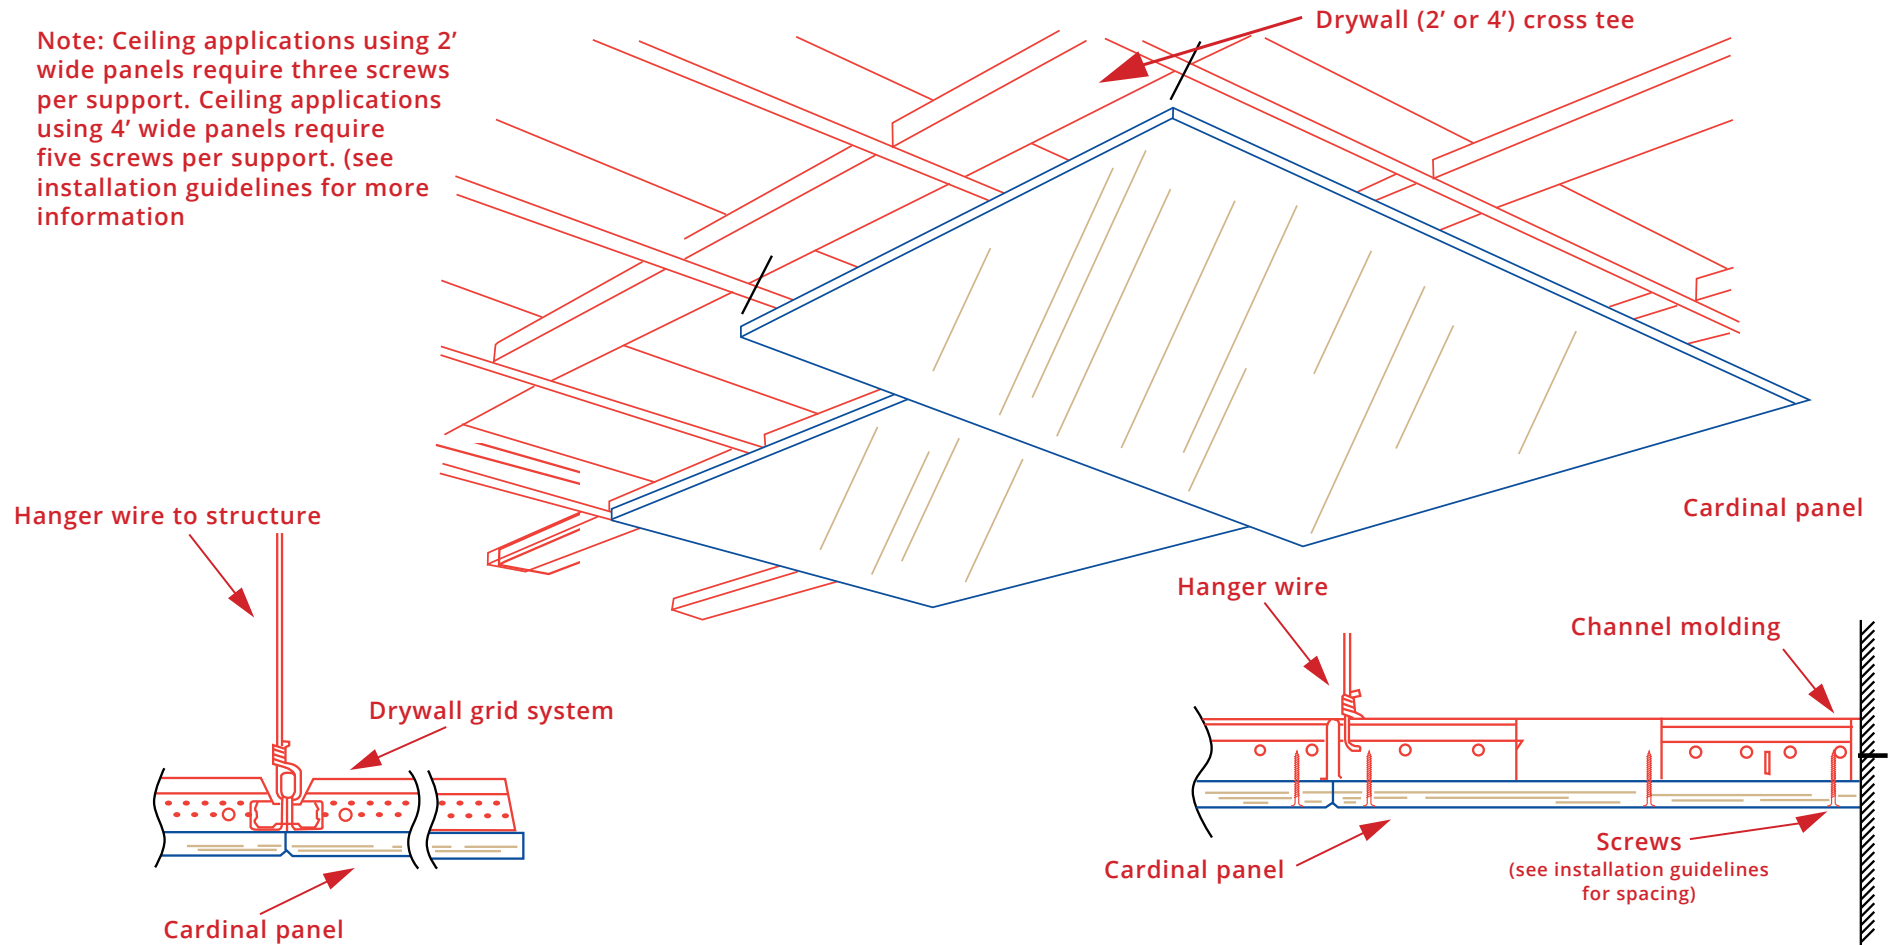

## DRYWALL GRID ATTACHMENT

DETAIL NUMBER

1001

SCALE

NTS

REVISED

10/2/22



**CARDINAL**  
ACOUSTICS<sup>®</sup>

AN ACOUSTICAL WOOD FIBER COMPANY

info@cardinalacoustics.com

614.721.3001

**CARDINALACOUSTICS.COM**

### OFFICE HEADQUARTERS

2941 Donnylane Blvd.  
Columbus, OH 43235

### MANUFACTURING & FABRICATION PLANT

2000 S. Yellow Springs St.  
Springfield, OH 45506