

PARISH OF SALE
TOWNSHIP OF SALE
SECTION 53

PLAN OF PROPOSED SUBDIVISION

CROWN ALLOTMENT 8 (PART)

LAST PLAN TP 394286N (LOT 1) & LP 41077 (LOT 4)


TITLE REF: VOL. 3614 FOL. 707 & VOL. 8152 FOL. 403

ADDRESS: 24-26 FITZROY STREET, SALE VIC. 3850



FITZROY STREET

PEARSON STREET

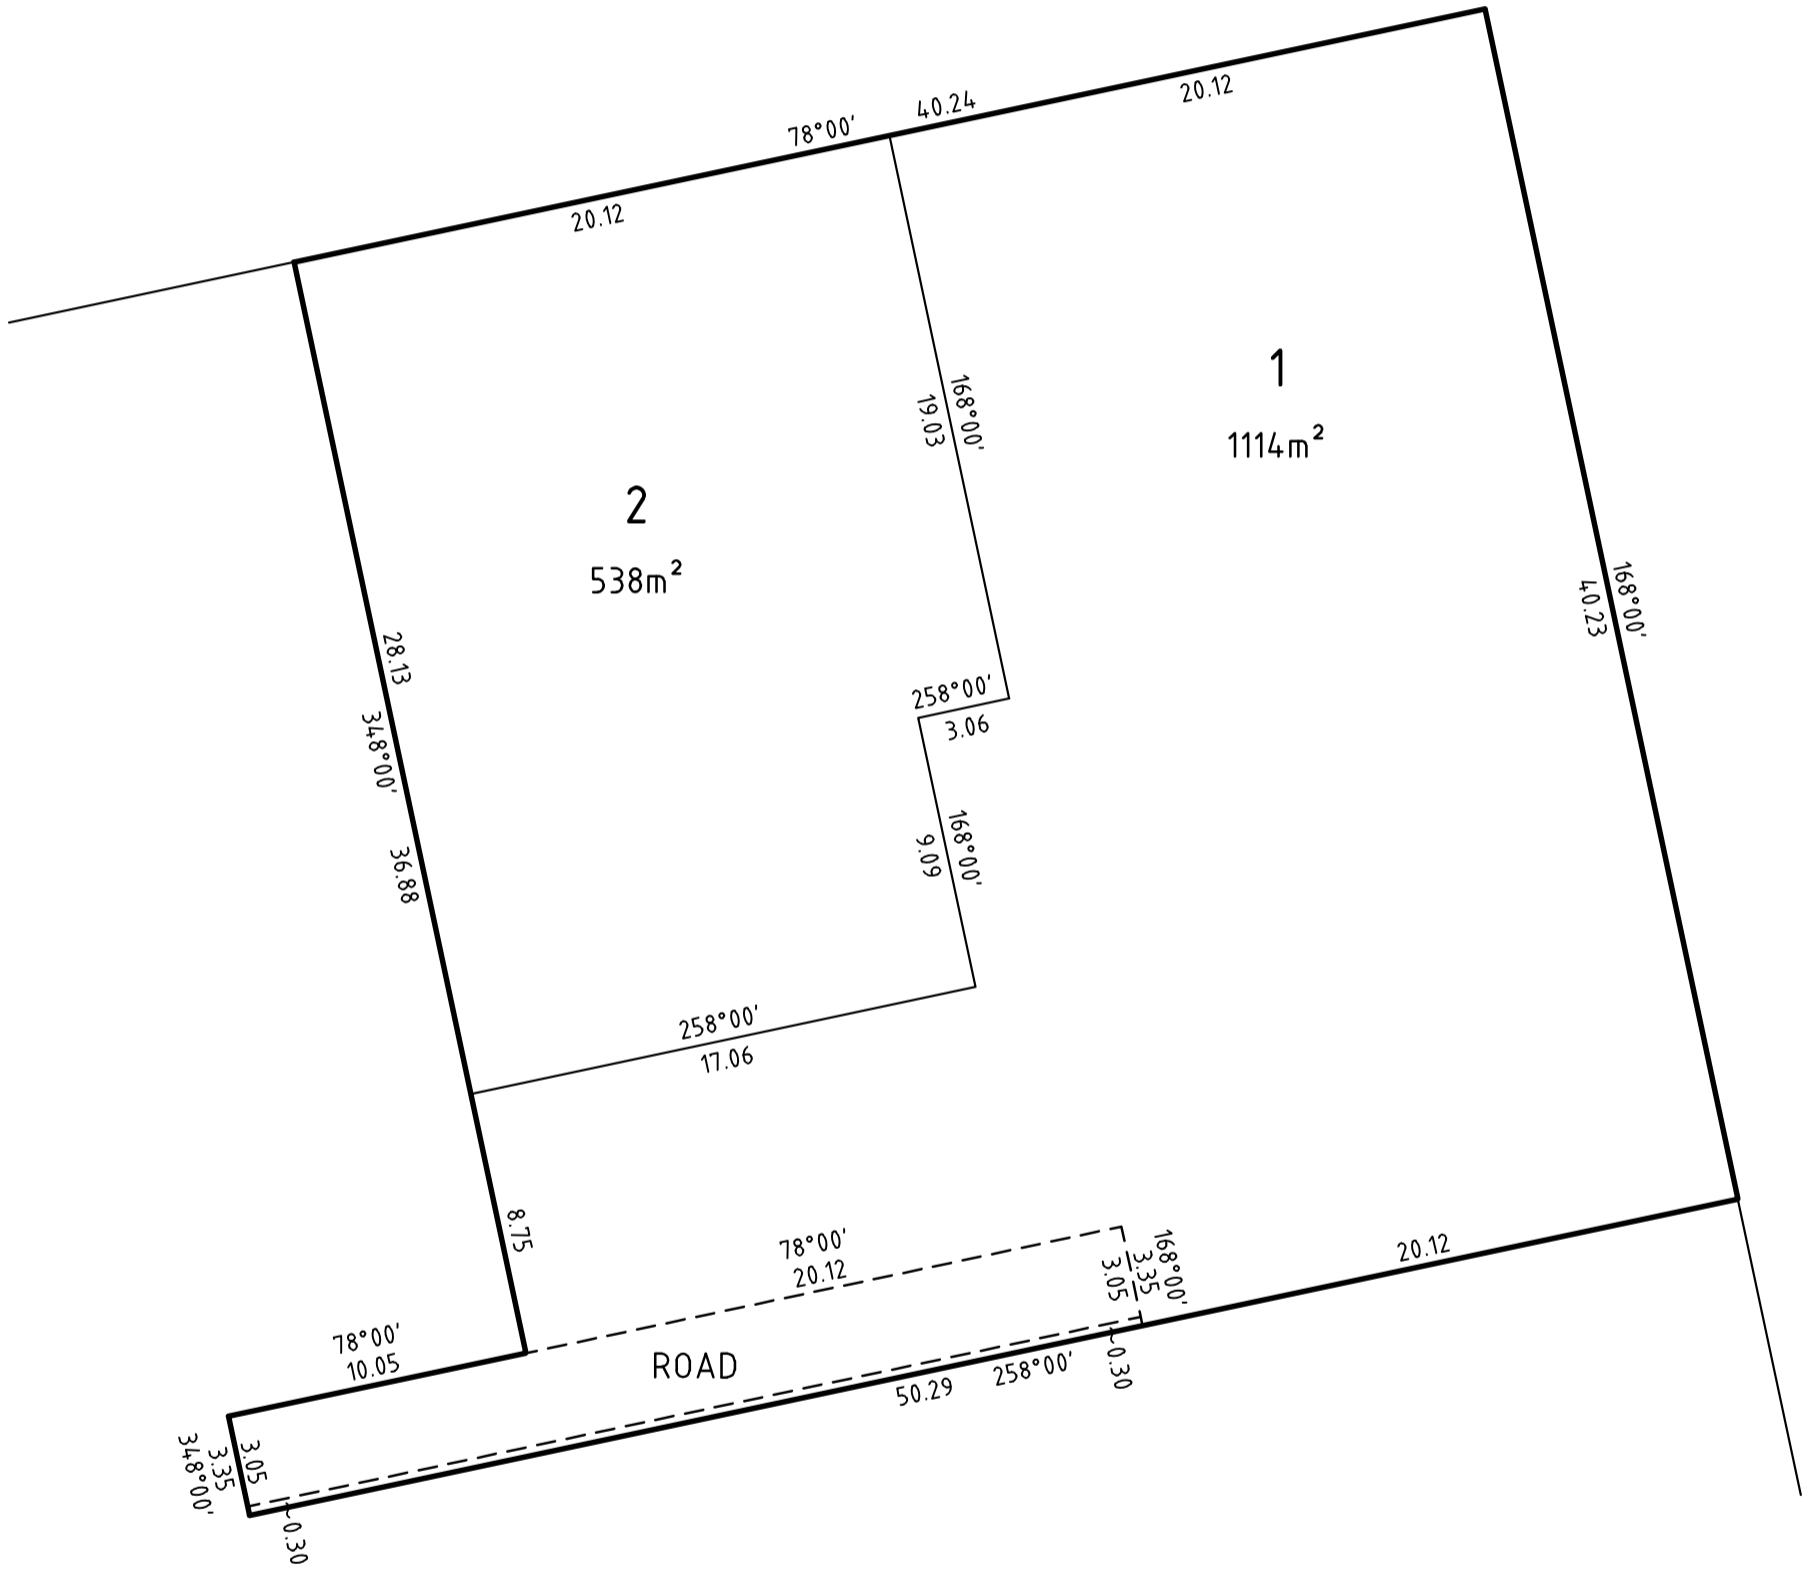


Beveridge Williams
development & environment consultants

Sale ph : 03 5144 3877

www.beveridgewilliams.com.au

SURVEYORS REF
2001059

SCALE
1 : 250

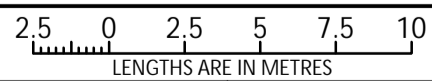

ORIGINAL SHEET
SIZE: A3

SHEET 1 OF 1

VERSION 1, DATE: 18/09/2020