


# PRELIMINARY LAYOUT

TOWN OF MIDDLEBURY  
 FIGURE 3A - SANITARY SEWER IMPROVEMENTS


© 2022 JPR - All Rights Reserved



Elkhart, IN p: 574.293.7762  
 South Bend, IN p: 574.232.4388  
 Fort Wayne, IN p: 260.422.2522

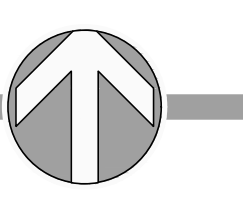

Feet  
 0 100 200

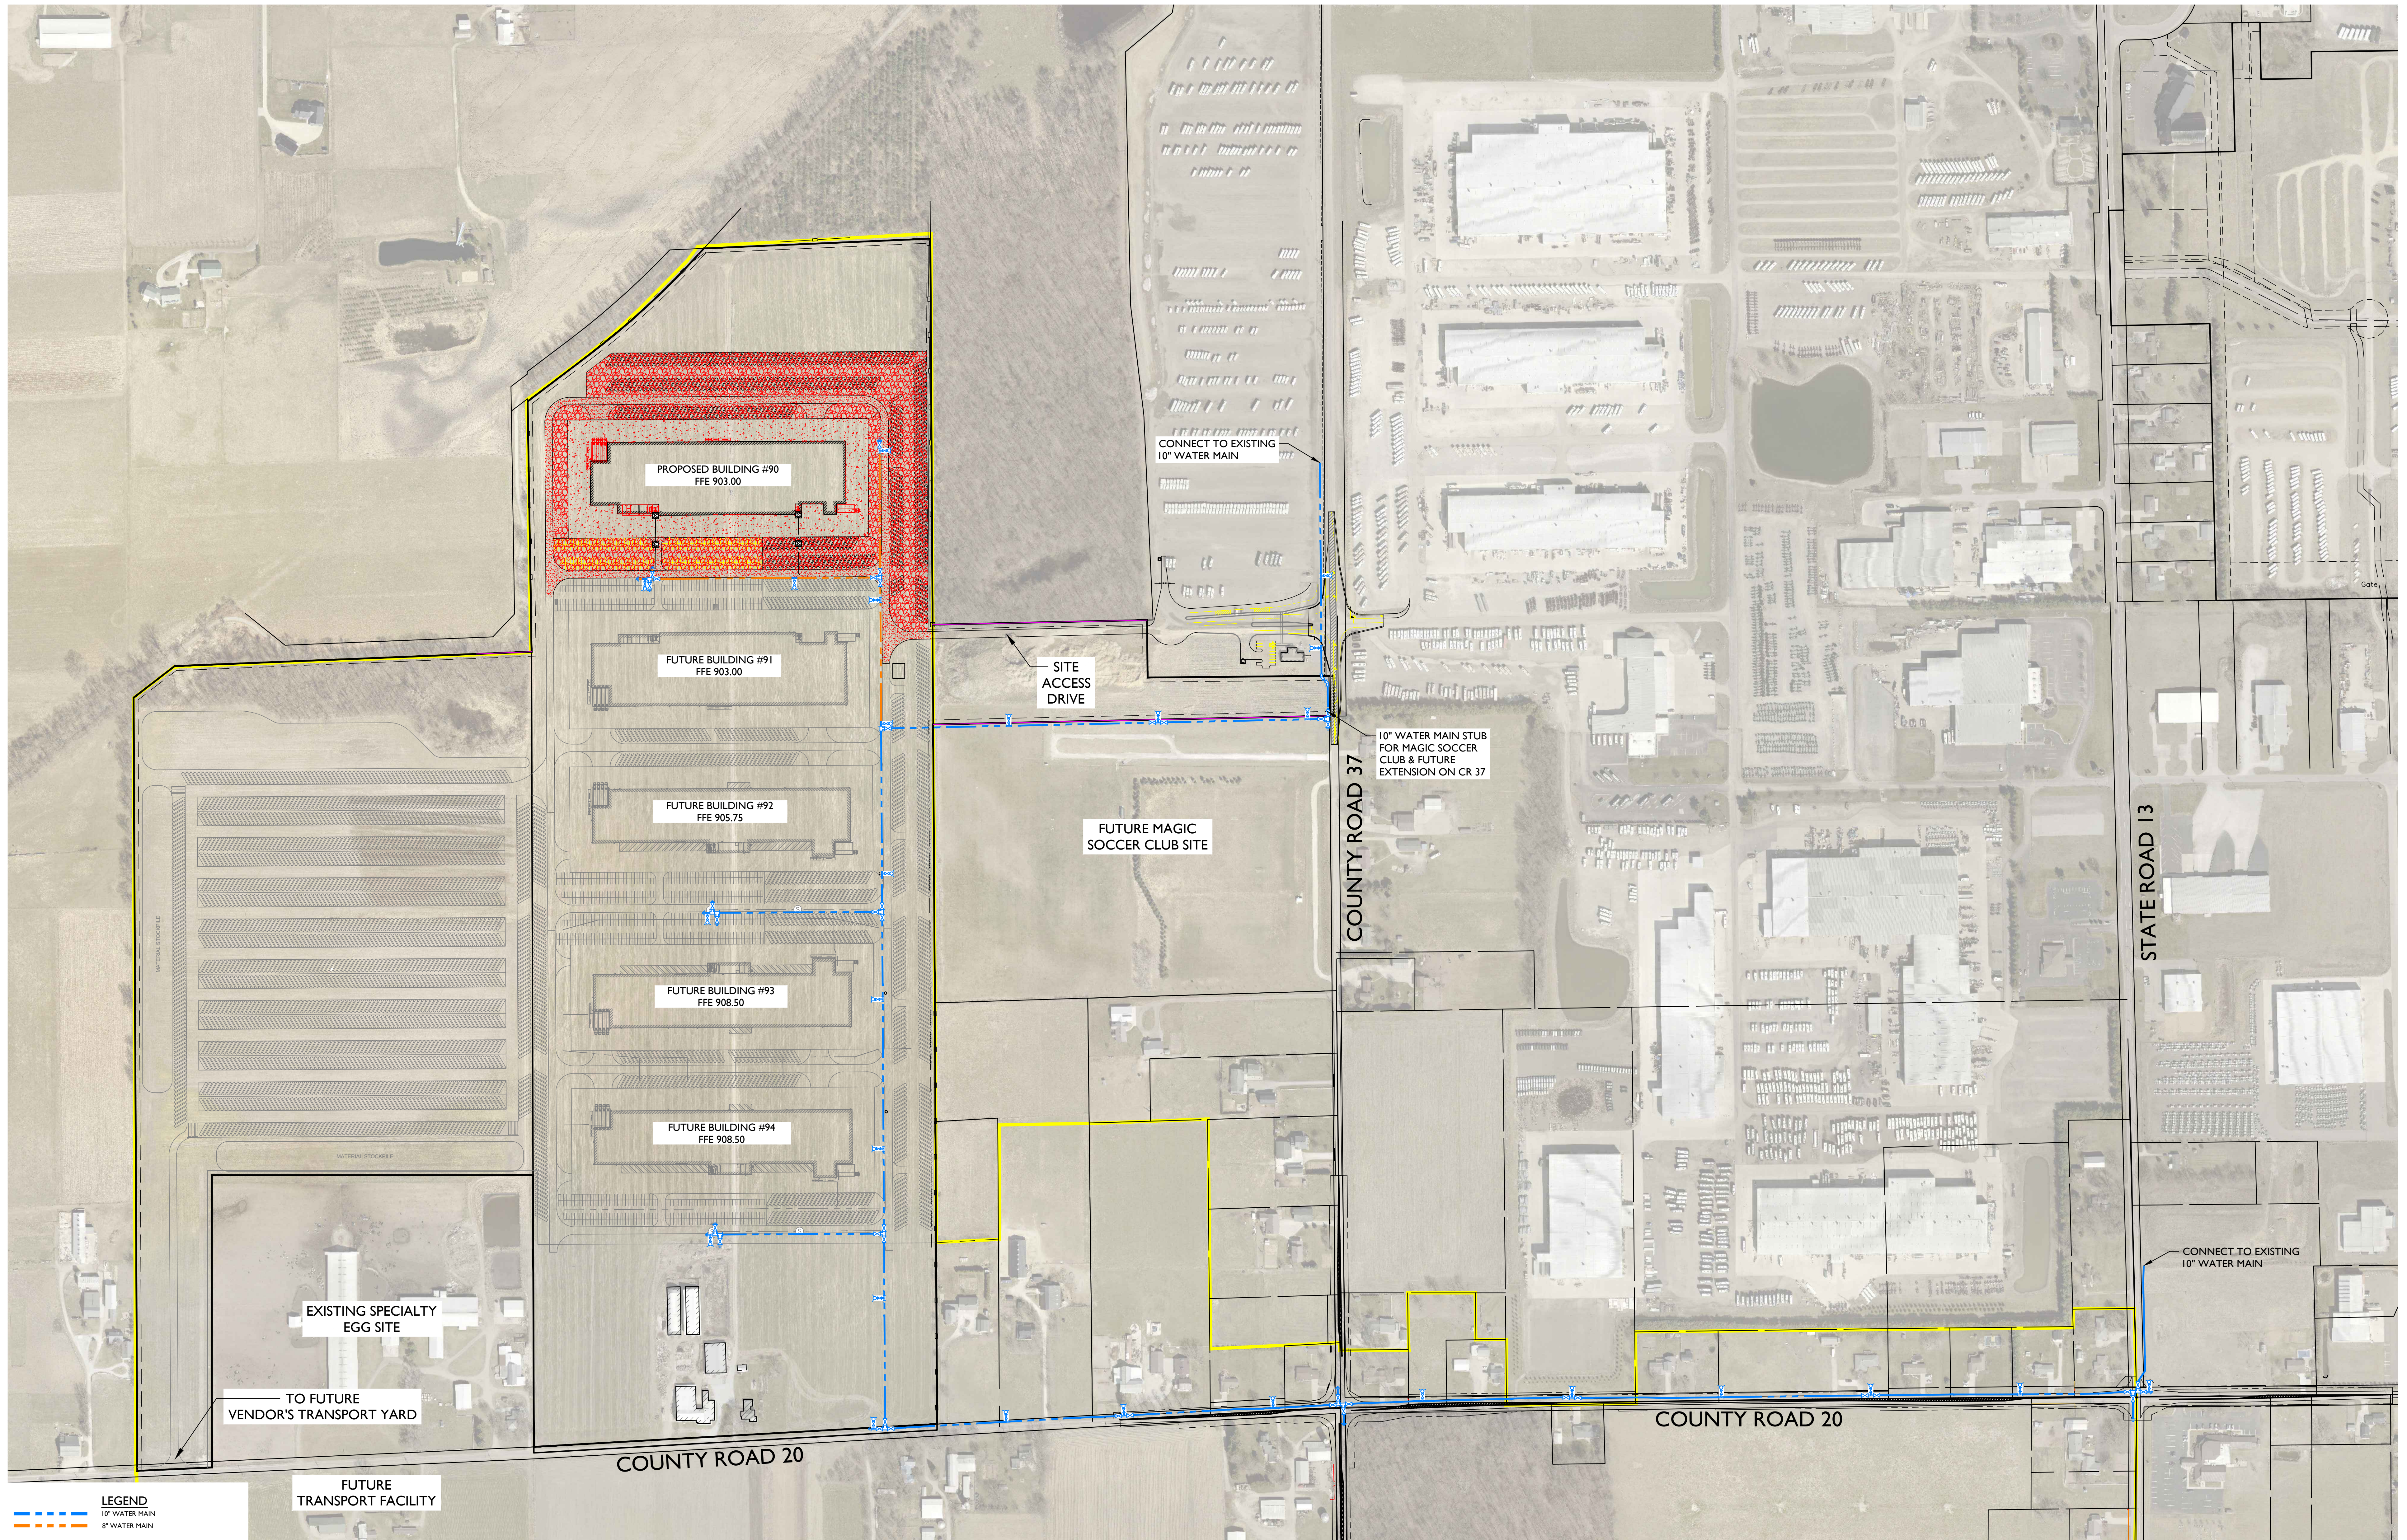

# PRELIMINARY LAYOUT

TOWN OF MIDDLEBURY  
 FIGURE 3B - WATER SYSTEM IMPROVEMENTS

© 2022 JPR - All Rights Reserved



Elkhart, IN p: 574.293.7762  
 South Bend, IN p: 574.232.4388  
 Fort Wayne, IN p: 260.422.2522

