

1/2" LETTERS(RECESSED FLUSH)

1 1/2" LETTERS(RECESSED FLUSH)


(6) 1 1/8" DIA BOLT HOLES  
ON A 37" DIA BOLT CIRCLE

(2) PICKBARS


2 3/16"

(4) 1/2"-13X2" L.G.  
SS HEX HEAD BOLTS  
W/STL AND RUBBER  
WASHERS


**MARKING "SANITARY SEWER"**

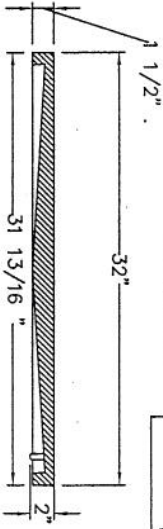

**COVER SECTION**

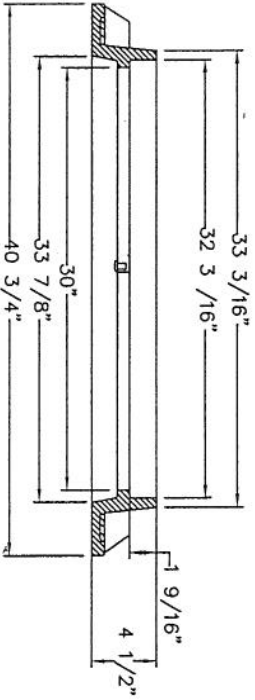

**RING SECTION**

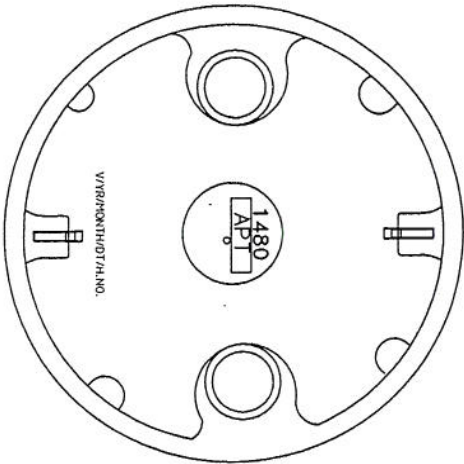

**32" MANHOLE RING & COVER "SANITARY SEWER" WATERTIGHT**

**AccuCast**

415 S. 21st. STREET  
WACO, TX 76706

Phone 1-254-756-3200  
Fax 1-254-756-0200  
Watts 1-800-433-6885

DRAWN BY: P S

DATE: 16/03/2009

APPROVED:

REVISION:

SCALE: NOT TO SCALE

LOAD RATING  
HEAVY DUTY

MATERIAL SPECIFICATION

ASTM A48 CL 35B

COATING  
BITUMINOUS TAR COATED  
(UNCOATED ON REQUEST)

ESTIMATED WEIGHT - LBS.

Frame-- 170 LBS.  
Cover-- 210 LBS.

PART / DWG NUMBER

**211024**

CATALOG NUMBER