


PARISH OF SALE
SECTION 1
CROWN ALLOTMENTS
122 (PART) & 125B

LAST PLAN REF: LP 139874 (LOT 1)
TITLE REF: VOL: 9504 FOL: 671
ADDRESS: 34 CHINAMANS LANE, SALE, VIC 3850

PLAN OF PROPOSED SUBDIVISION

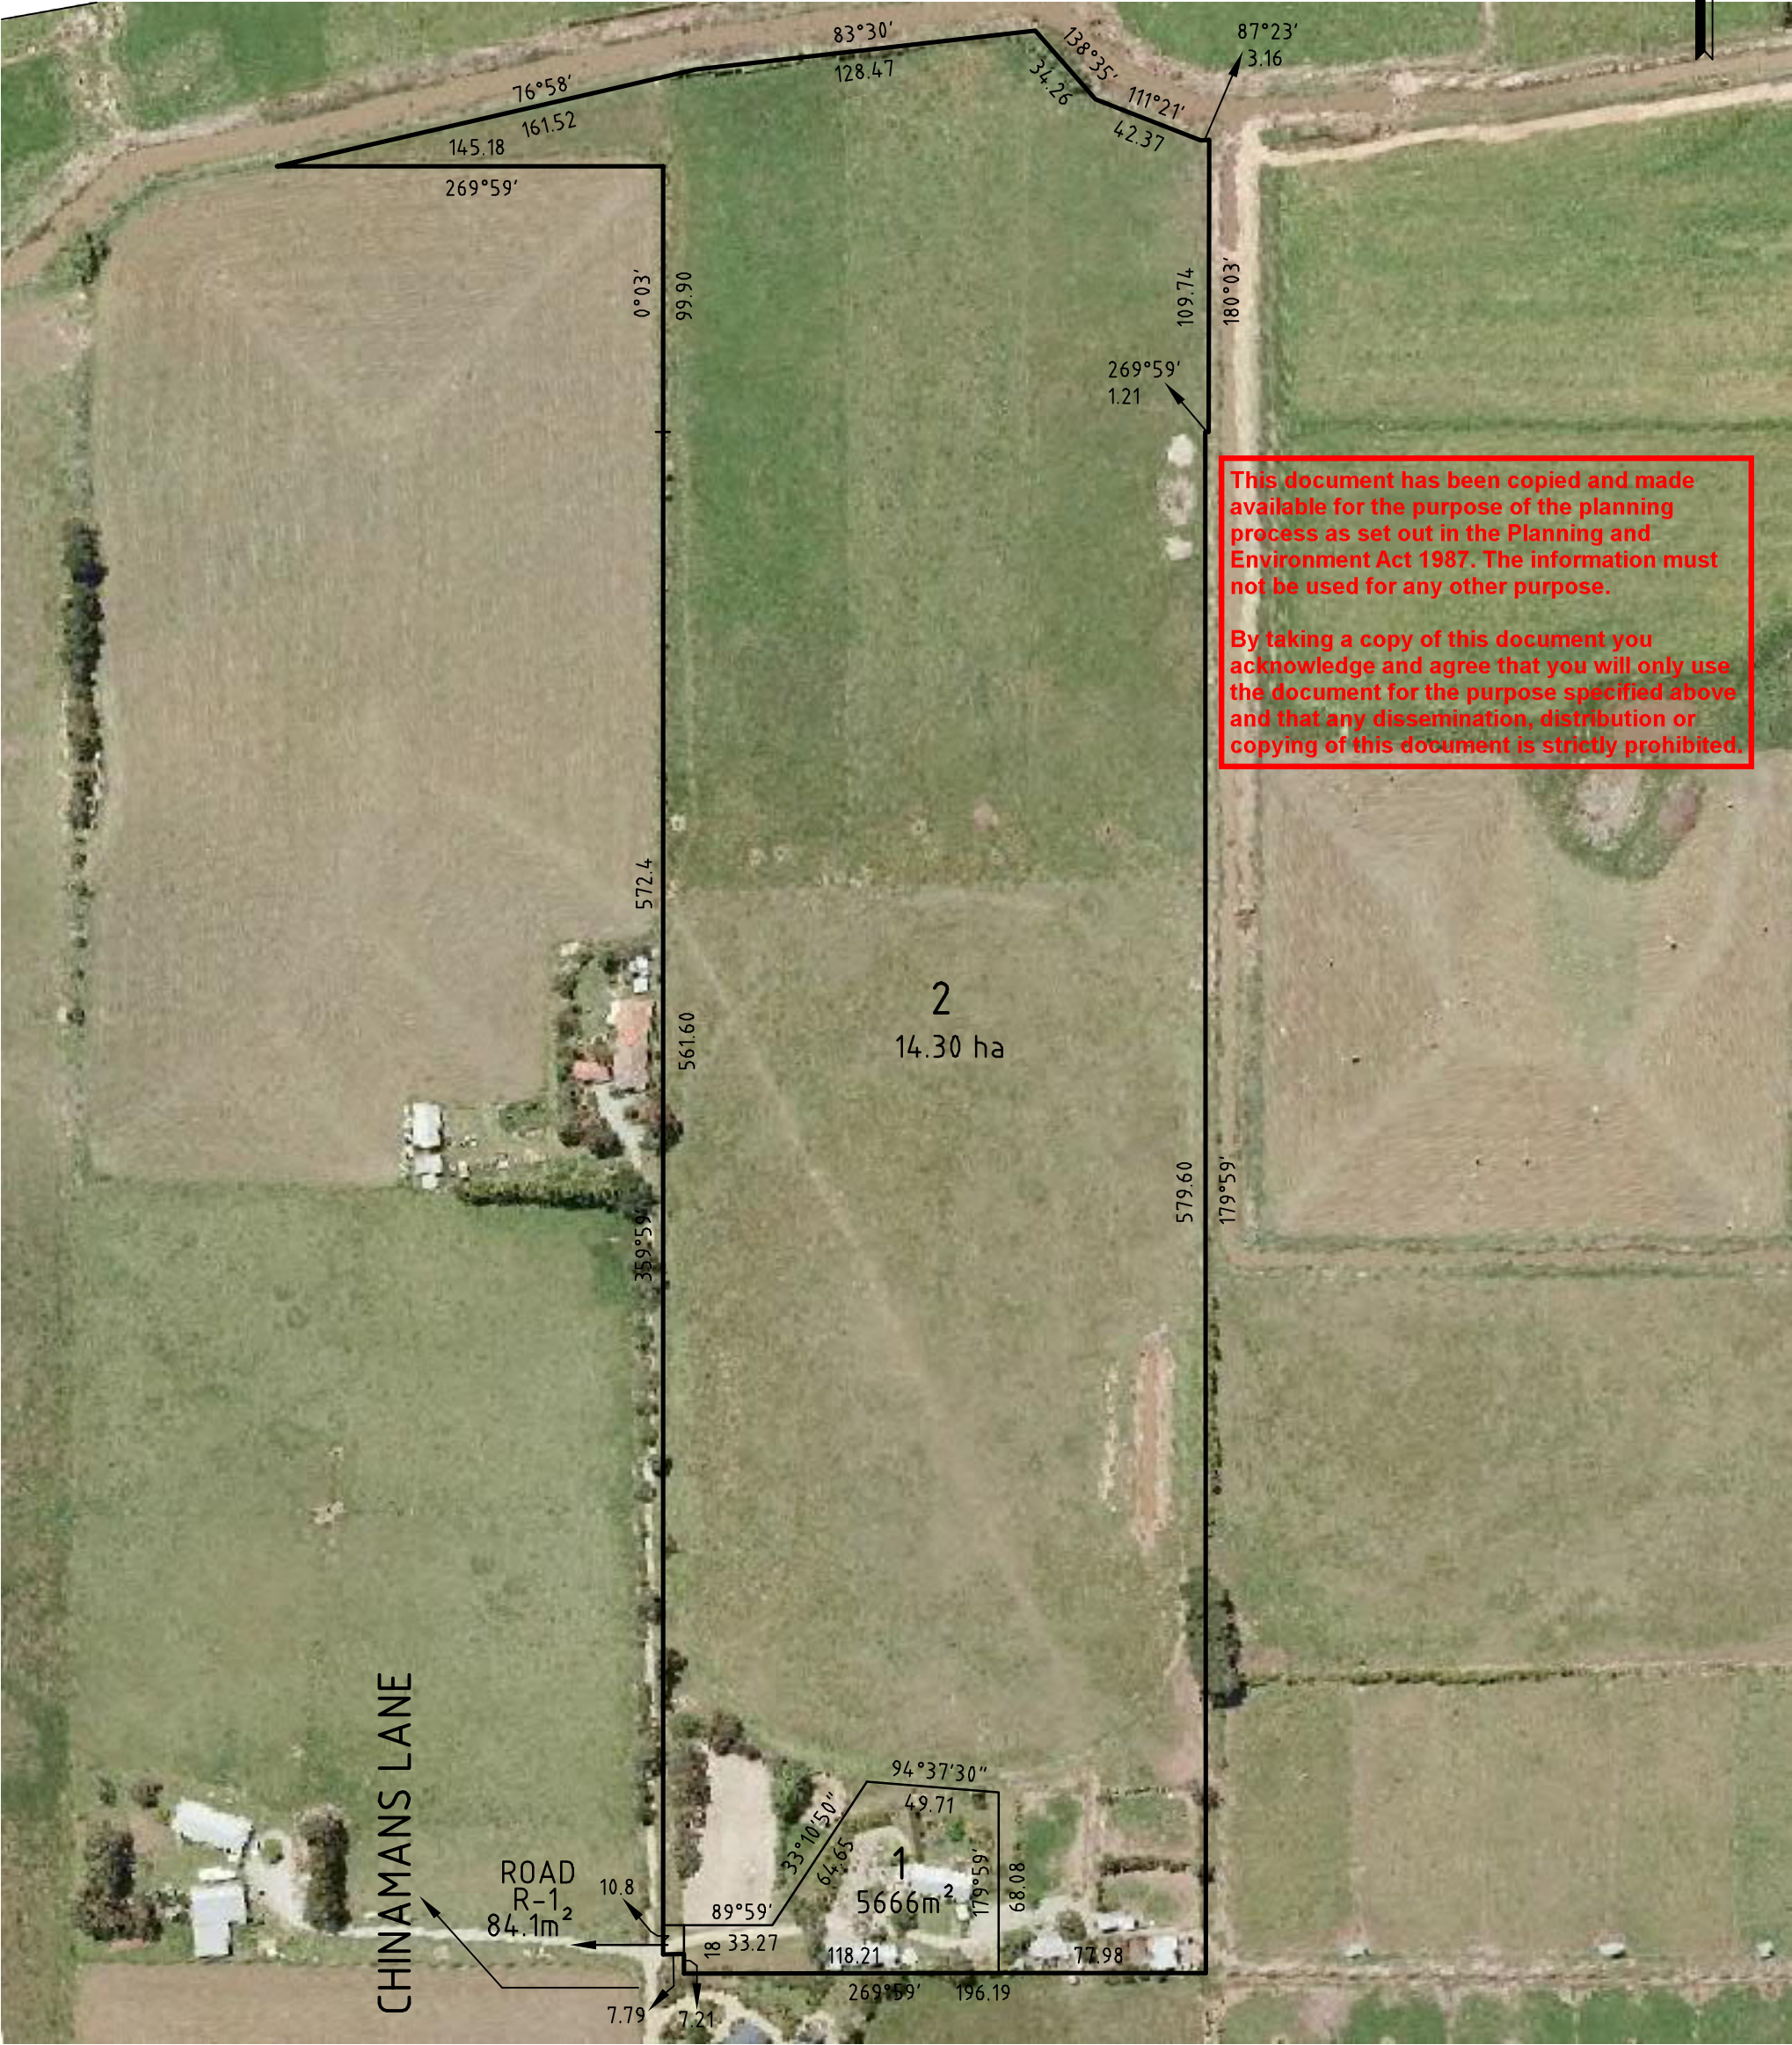

NOTE: DIMENSIONS SUBJECT TO FINAL SURVEY.



Beveridge Williams
development & environment consultants

Sale ph : 03 5144 3877

www.beveridgewilliams.com.au

SURVEYORS REF
2101591

SCALE
1 : 2500

25 0 25 50 75 100
LENGTHS ARE IN METRES

ORIGINAL SHEET
SIZE: A3

SHEET 1 OF 1

VERSION 1, DATE: 16/7/2021