


BASEGRILL 1-1/8" STAINLESS STEEL GRID WITH FRAME AND HIDDEN LOCKDOWNS

DESCRIPTION: BASEGRILL 1-1/8" STAINLESS STEEL GRID WITH FRAME AND HIDDEN LOCKDOWNS

base|specialties

*INSERT TYPE:

*INSERT COLOR:

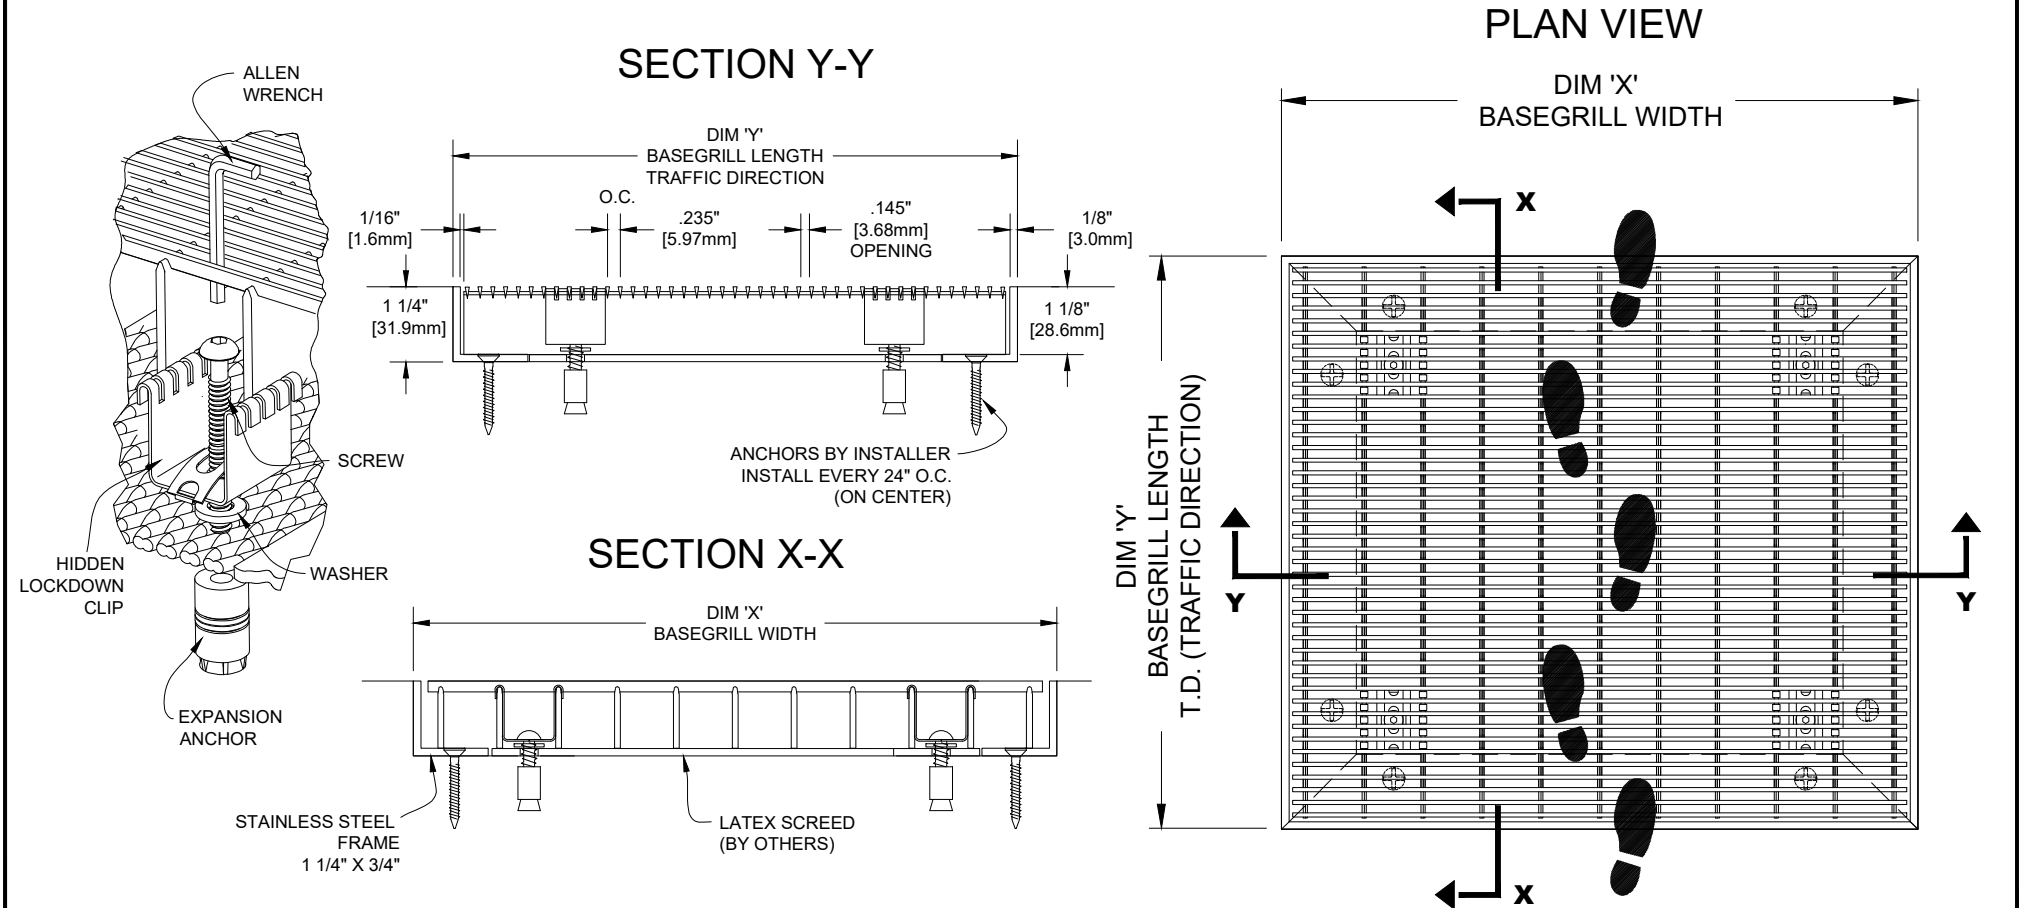

- NOTES:
- * SCALE: NTS
- * VERIFY TRAFFIC DIRECTION - TRAFFIC TO RUN PERPENDICULAR TO RAILS
 - * IF MULTIPLE SECTIONS, VERIFY SECTIONING DOES NOT OCCUR IN TRAFFIC PATH
 - * MAX SINGLE MAT SIZE NOT TO EXCEED 8'-0" (2.44M) IN WIDTH (DIM "X") OR 36 SQ. FT.
 - * MAT DIMENSIONS ALLOW FOR CLEARANCE BETWEEN MAT SECTION(S) AND FRAME(S) IN WIDTH (DIM "X")
 - * ANCHORS BY INSTALLER CHOICE INSTALLED INTO FRAME(S) EVERY 24" ON CENTER. 6" FROM FRAME CORNERS
 - * BASEGRILL SUPPORTS 500 LBS ROLLING LOAD
 - * 3/8" & 5/8" BASEGRILL MUST BE INSTALLED DIRECTLY ON CONCRETE- WILL NOT SPAN RECOMMENDED USE OF ALL LOCKDOWNS PROVIDED
 - * SURFACE WIRES AND SUPPORT BARS OF ADJACENT PANELS MAY NOT BE ALIGNED DUE TO ELECTRONIC RESISTANCE WELDING PROCESS
 - * ADDITIONAL PRODUCT INFORMATION MAY BE FOUND AT WWW.BASE-SPEC.COM

BASEGRILL98-HL.dwg

QTY	LOCATION	DIM "X" (WIDTH)	DIM "Y" (LENGTH)	FINISH	NOTES	PROJECT:
						CONTRACTOR:
						DRAWN BY:
						DATE:
						SHEET: