



BAHIA BEACH ATLANTIC ESTATES RESIDENTIAL DEVELOPMENT

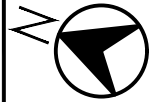

SCALE=1:750
DATE:11/29/2018

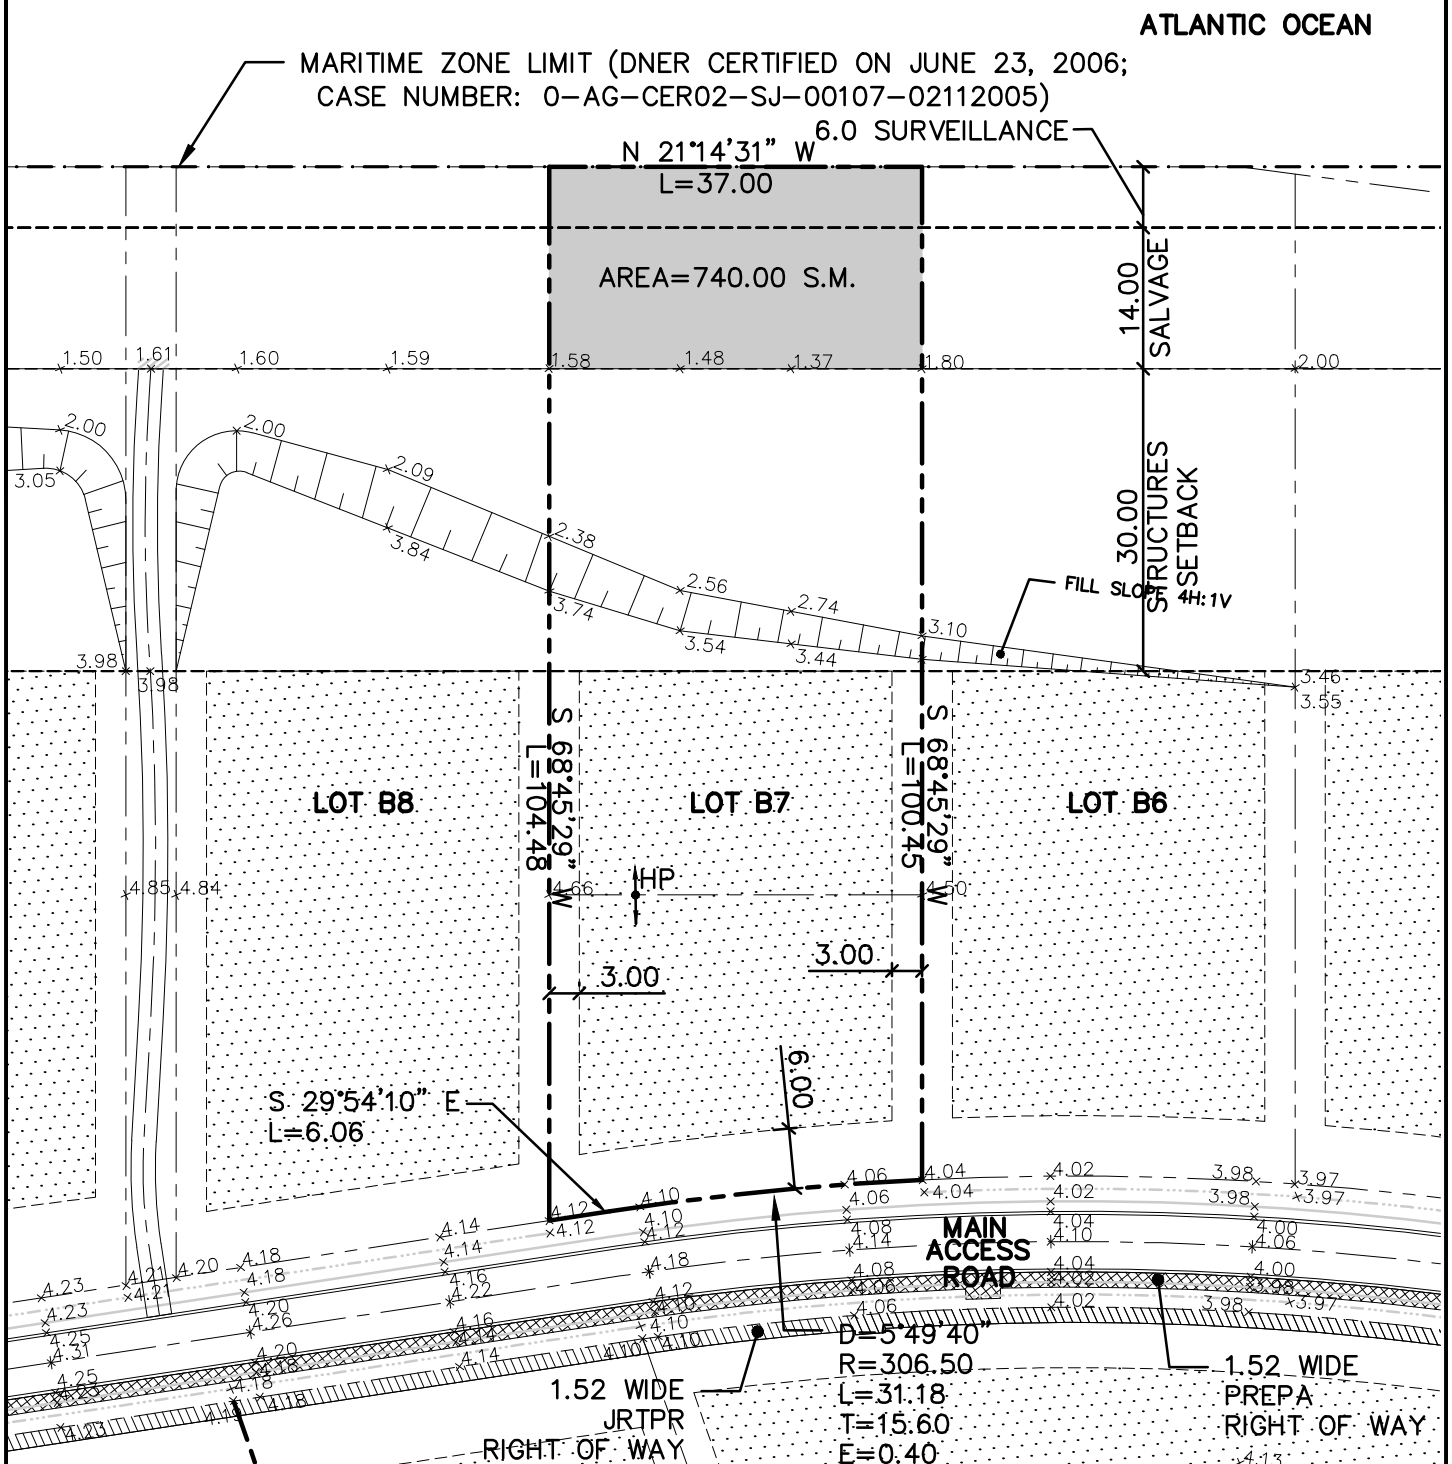

LOT AREA (SM)	3,778.2587		
LEGAL DESCRIPTION			
NORTH	104.48	BY	LOT B8
SOUTH	100.45	BY	LOT B6
EAST	37.00	BY	ATLANTIC OCEAN
WEST	37.24	BY	MAIN ACCESS ROAD

LEGEND:

- LEGAL EASEMENT (DNER)
- SOIL TO BE IMPROVED USING DEEP DYNAMIC COMPACTION

NOTE:

1. ALL DIMENSIONS AND ELEVATIONS ARE IN METERS.

PLOT PLAN LOT No. B7

CMA

ARCHITECTS &
ENGINEERS LLC

1509 F.D. Roosevelt Ave.
Guaynabo, Puerto Rico 00968-2612
Tel: 787-792-1509
Fax: 787-782-0687
E-mail: cma@cmapr.com
www.cmapr.com
© 2018 CMA A&E LLC