

PEDIMAT M1 BY CONSTRUCTION SPECIALTIES WITH NO FRAME

DESCRIPTION: PEDIMAT M1 ALUMINUM CONNECTOR, VINYL RAIL ROLL-UP MAT WITH NO FRAME

*INSERT TYPE:

*INSERT COLOR:

NOTE: PRODUCTS CONTAINED WITHIN DRAWINGS ARE MODELS OF CONSTRUCTION SPECIALTIES ENTRANCE FLOORING PRODUCTS

Ronick[®]

Matting Systems

13220 Willow Lane Circle

Burnsville, MN 55337

www.ronick.com 1-877-242-8821

* OPTIONS AVAILABLE AT RONICK@RONICK.COM


PEDIMAT INSERT STYLES


EXTERIOR
CARPET
M1EG
19C018XXX



HEAVY-DUTY
CARPET
M1HC
19C010XXX


RUBBER
M1V
19V022501
#8501 BLACK


SECTION Y-Y

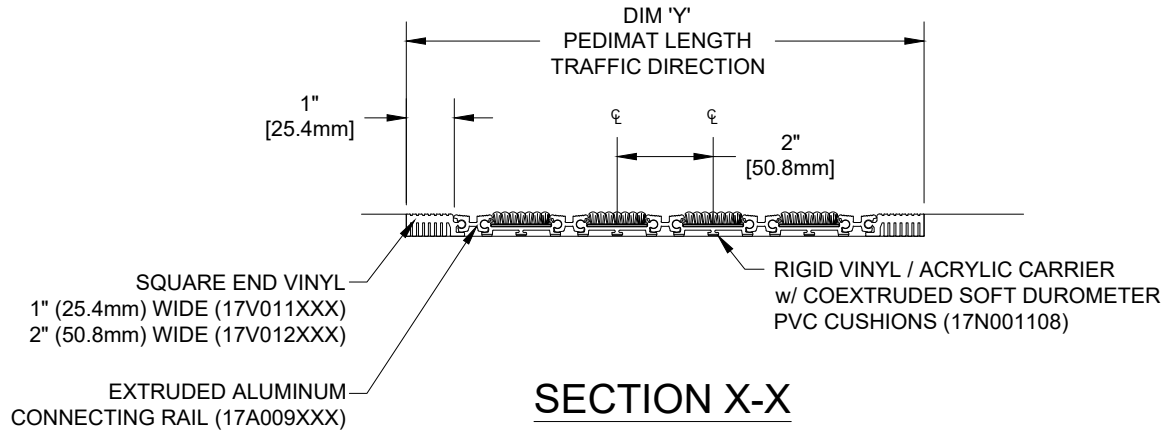

SECTION X-X

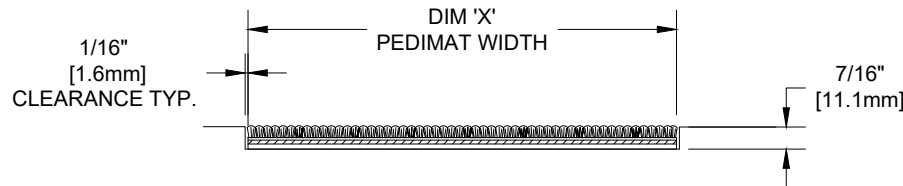

PLAN VIEW

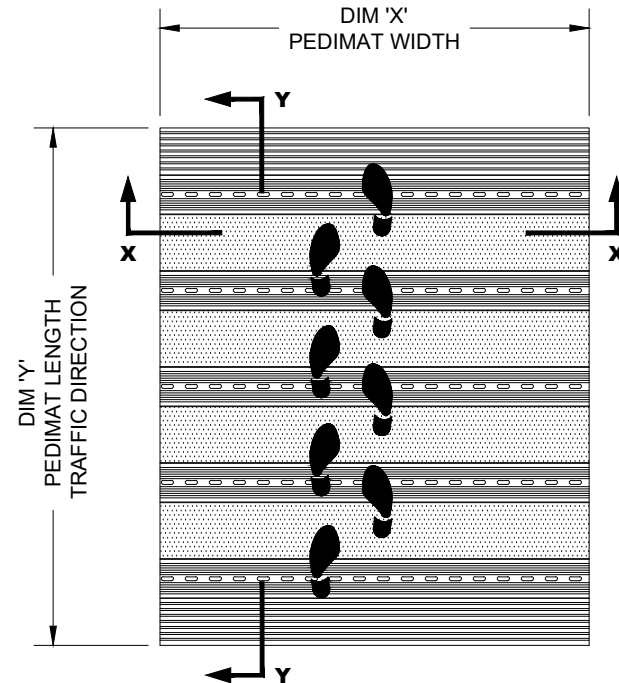

- NOTES: * SCALE: NTS
- * ALL SURFACES IN CONTACT WITH MASONRY ARE TO RECEIVE A COAT OF ZINC CHROMATE PRIMER
 - * PLEASE VERIFY TRAFFIC DIRECTION
 - * PEDIMAT SHALL BE ABLE TO SUPPORT A 350 LB. ROLLING LOAD. LARGER LOADING MAY BE ACCOMODATED.
 - * MAX. SINGLE GRID SIZE NOT TO EXCESS 12'-0" (3.66M) IN WIDTH (DIM "A") OR 100 SQUARE FEET

QTY	LOCATION	DIM "X" (WIDTH)	DIM "Y" (LENGTH)	FINISH	NOTES	PROJECT:	
						CONTRACTOR:	
						DRAWN BY:	
						DATE:	SHEET: