

# PEDIMAT M1 BY CONSTRUCTION SPECIALTIES WITH THRESHOLD FRAME

DESCRIPTION: PEDIMAT M1 ALUMINUM CONNECTOR, VINYL RAIL ROLL-UP MAT WITH THRESHOLD FRAME

NOTE: PRODUCTS CONTAINED WITHIN DRAWINGS ARE MODELS OF CONSTRUCTION SPECIALTIES ENTRANCE FLOORING PRODUCTS


\*INSERT TYPE:

\*INSERT COLOR:


## PEDIMAT INSERT STYLES




## SECTION Y-Y

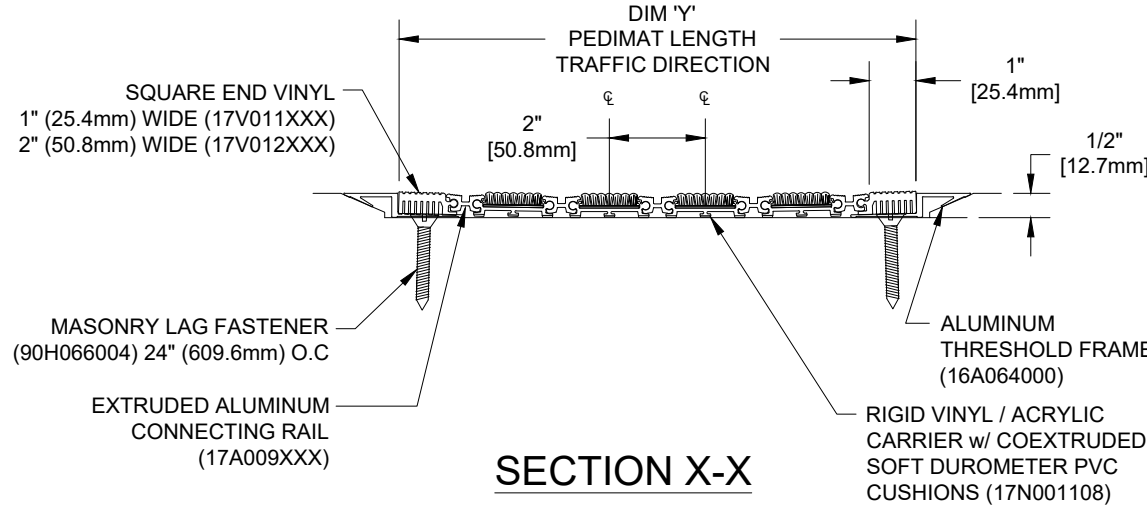

## SECTION X-X

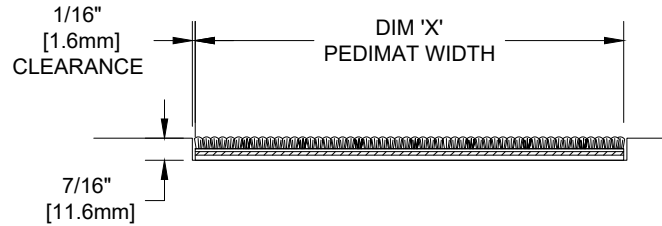

## PLAN VIEW

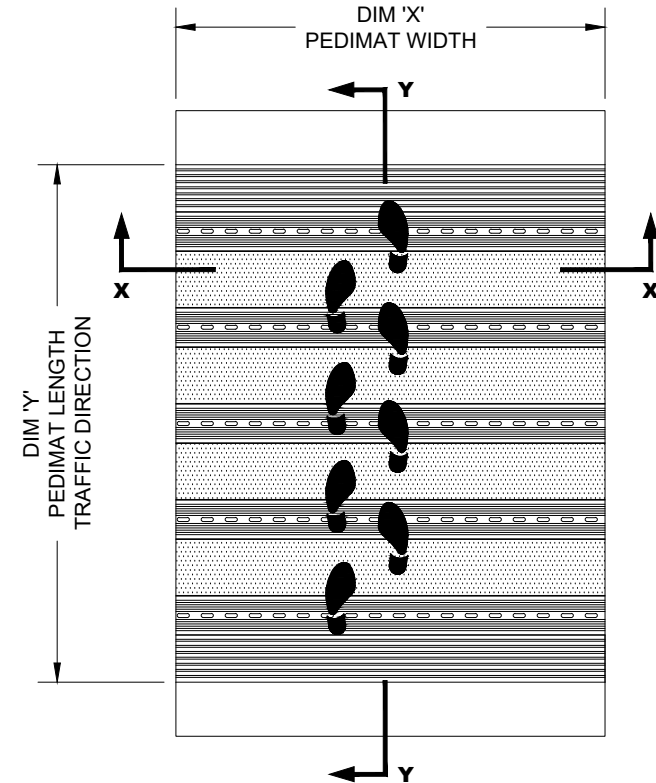

NOTES:

\* SCALE: NTS

- \* ALL SURFACES IN CONTACT WITH MASONRY ARE TO RECEIVE A COAT OF ZINC CHROMATE PRIMER
- \* PLEASE VERIFY TRAFFIC DIRECTION
- \* PEDIMAT SHALL BE ABLE TO SUPPORT A 350 LB. ROLLING LOAD. LARGER LOADING MAY BE ACCOMMODATED.
- \* MAX. SINGLE GRID SIZE NOT TO EXCESS 12'-0" (3.66M) IN WIDTH (DIM "A") OR 100 SQUARE FEET

QTY	LOCATION	DIM "X" (WIDTH)	DIM "Y" (LENGTH)	FINISH	NOTES	PROJECT:	
						CONTRACTOR:	
						DRAWN BY:	
						DATE:	SHEET:

**Ronick**  
Matting Systems

13220 Willow Lane Circle  
Burnsville, MN 55337  
www.ronick.com 1-877-242-8821