

PEDIMAT M1 BY CONSTRUCTION SPECIALTIES WITH PIPESTEM FRAME

DESCRIPTION: PEDIMAT M1 ALUMINUM CONNECTOR, VINYL RAIL ROLL-UP MAT WITH PIPESTEM FRAME


\*INSERT TYPE:


\*INSERT COLOR:


NOTE: PRODUCTS CONTAINED WITHIN DRAWINGS ARE MODELS OF CONSTRUCTION SPECIALTIES ENTRANCE FLOORING PRODUCTS

PEDIMAT INSERT STYLES

\* OPTIONS AVAILABLE AT RONICK@RONICK.COM

  
EXTERIOR  
CARPET  
M1EC  
19C018XXX



  
HEAVY-DUTY  
CARPET  
M1HC  
19C010XXX

  
RUBBER  
M1V  
19V022501  
#8501 BLACK

Ronick

Matting Systems

13220 Willow Lane Circle  
Burnsville, MN 55337  
www.ronick.com 1-877-242-8821

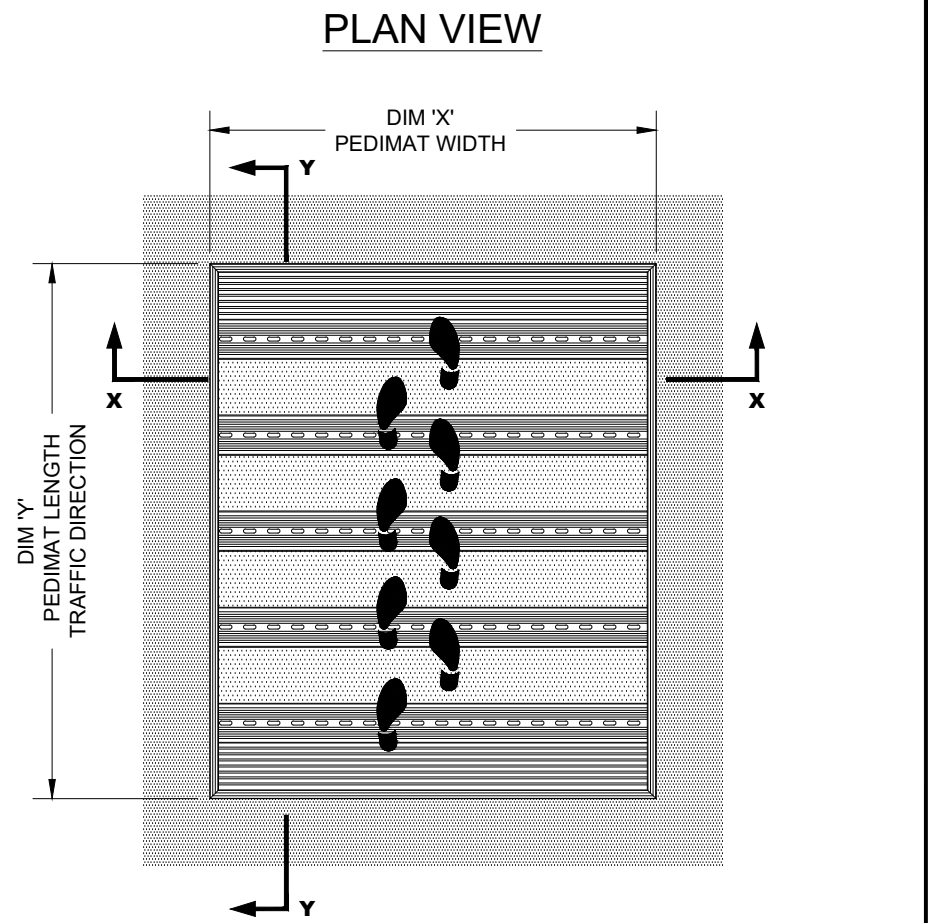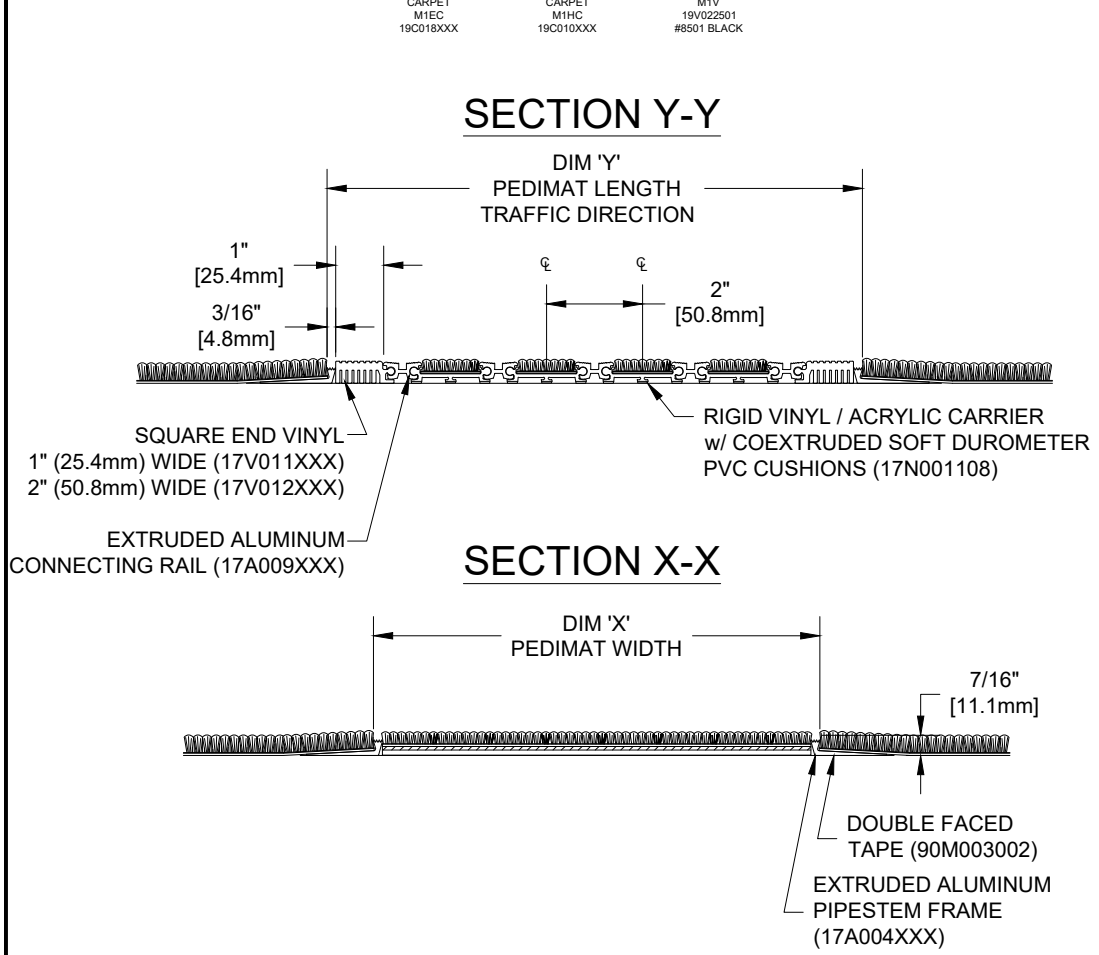

- NOTES:
- \* SCALE: NTS
- \*

ALL SURFACES IN CONTACT WITH MASONRY ARE TO RECEIVE A COAT OF ZINC CHROMATE PRIMER
- \*

PLEASE VERIFY TRAFFIC DIRECTION
- \*

PEDIMAT SHALL BE ABLE TO SUPPORT A 350 LB. ROLLING LOAD. LARGER LOADING MAY BE ACCOMODATED.
- \*

MAX. SINGLE GRID SIZE NOT TO EXCESS 12'-0" (3.66M) IN WIDTH (DIM "A") OR 100 SQUARE FEET

QTY	LOCATION	DIM "X" (WIDTH)	DIM "Y" (LENGTH)	FINISH	NOTES	PROJECT:	
						CONTRACTOR:	
						DRAWN BY:	
						DATE:	SHEET: