

PEDIMAT M2 BY CONSTRUCTION SPECIALTIES WITH PIPESTEM FRAME

DESCRIPTION: PEDIMAT M2 ALUMINUM RAIL AND HINGE ROLL-UP MAT WITH PIPESTEM FRAME

\*INSERT TYPE:

\*INSERT COLOR:

NOTE: PRODUCTS CONTAINED WITHIN DRAWINGS ARE MODELS OF CONSTRUCTION SPECIALTIES ENTRANCE FLOORING PRODUCTS

PEDIMAT AA INSERT STYLES

\* OPTIONS AVAILABLE AT RONICK@RONICK.COM

Ronick

Matting Systems

13220 Willow Lane Circle

Burnsville, MN 55337

www.ronick.com 1-877-242-8821

-   
RECYCLED RUBBER  
M2RR  
19R005XXX

  
EXTERIOR CARPET  
M2EC  
19C018XXX

  
HEAVY-DUTY CARPET  
M2HC  
19C010XXX  
19C022XXX


  
RUBBER  
M2V  
19V022501  
#8501 BLACK

  
VINYL ABRASIVE  
M2VA  
19A007XXX  
19M001XXX


  
SERRATED ALUM. INSERT  
M2SAI  
19A001001

  
POURED ABRASIVE INSERT  
M2PA  
19A005XXX


SECTION Y-Y

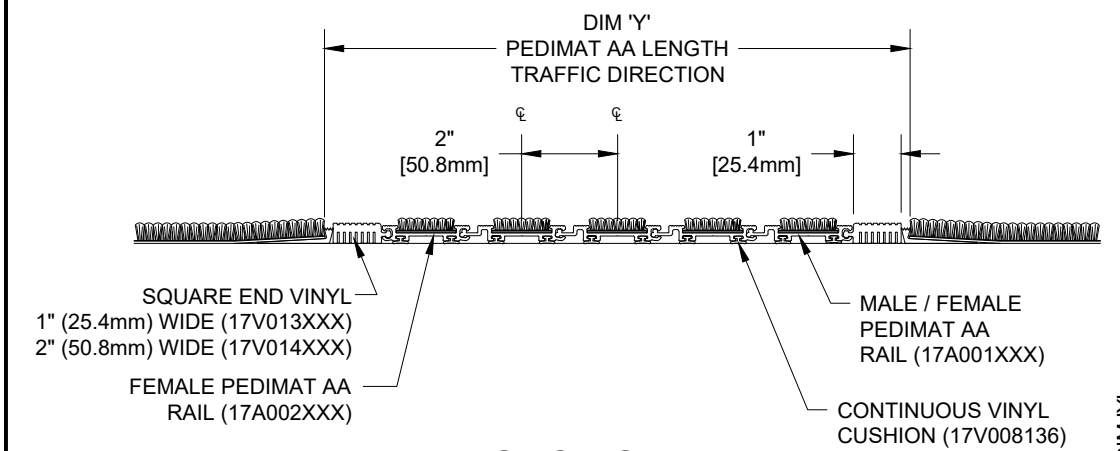

SECTION X-X

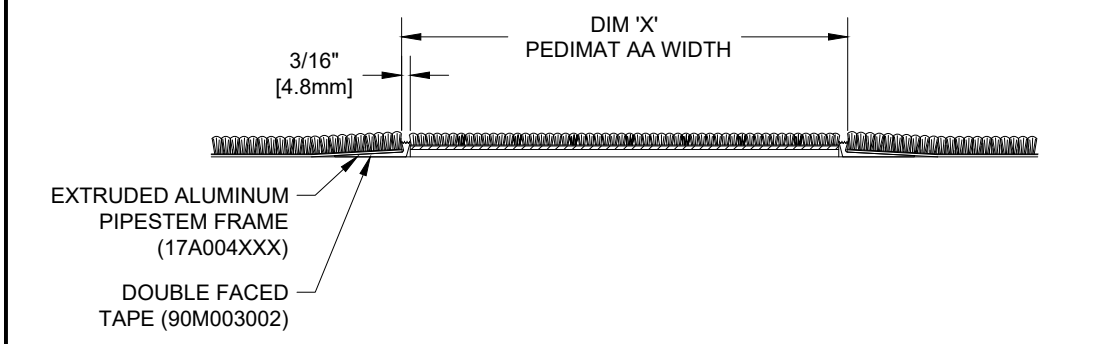

PLAN VIEW

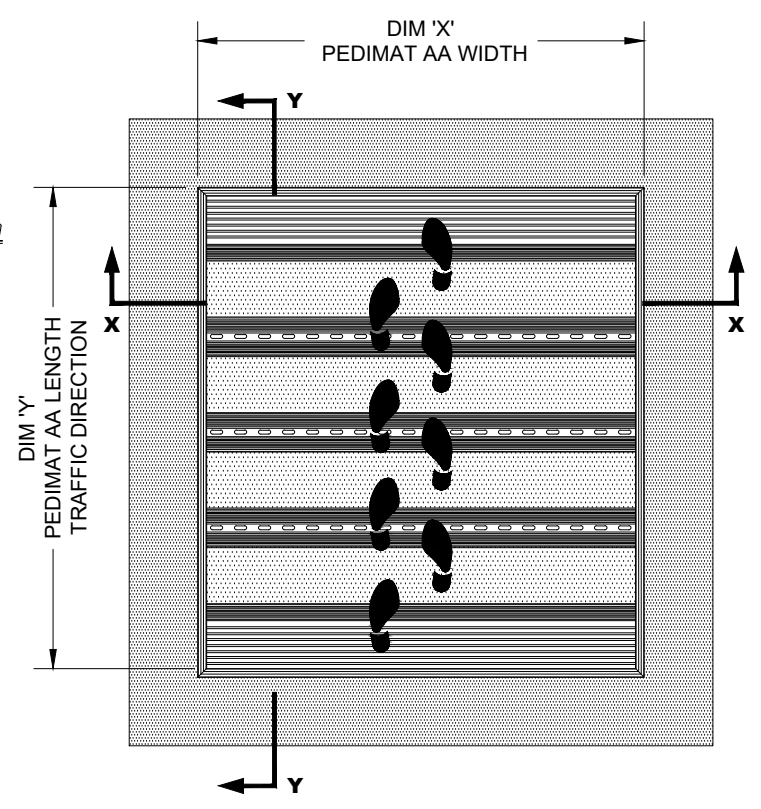

- NOTES:
- \* SCALE: NTS
- \*

ALL SURFACES IN CONTACT WITH MASONRY ARE TO RECEIVE A COAT OF ZINC CHROMATE PRIMER
- \*

PLEASE VERIFY TRAFFIC DIRECTION
- \*

PEDIMAT SHALL BE ABLE TO SUPPORT A 350 LB. ROLLING LOAD. LARGER LOADING MAY BE ACCOMODATED.
- \*

MAX. SINGLE GRID SIZE NOT TO EXCESS 12'-0" (3.66M) IN WIDTH (DIM "A") OR 100 SQUARE FEET

QTY	LOCATION	DIM "X" (WIDTH)	DIM "Y" (LENGTH)	FINISH	NOTES	PROJECT:	
						CONTRACTOR:	
						DRAWN BY:	
						DATE:	SHEET: