

PEDIMAT M2 BY CONSTRUCTION SPECIALTIES WITH SURFACE MOUNTED TAPERED VINYL FRAME

DESCRIPTION: PEDIMAT M2 ALUMINUM RAIL AND HINGE ROLL-UP MAT WITH SURFACE MOUNTED TAPERED VINYL FRAME







*INSERT TYPE:

*INSERT COLOR:


NOTE: PRODUCTS CONTAINED WITHIN DRAWINGS ARE MODELS OF CONSTRUCTION SPECIALTIES ENTRANCE FLOORING PRODUCTS

PEDIMAT AA INSERT STYLES


* OPTIONS AVAILABLE AT RONICK@RONICK.COM

  					
RECYCLED RUBBER M2RR 19R005XXX	EXTERIOR CARPET M2EC 19C018XXX	HEAVY-DUTY CARPET M2HC 19C010XXX 19C022XXX	RUBBER M2V #8501 BLACK 19V022501	VINYL ABRASIVE M2VA 19A007XXX 19M001XXX	SERRATED ALUM. INSERT M2SA 19A001001


SECTION Y-Y

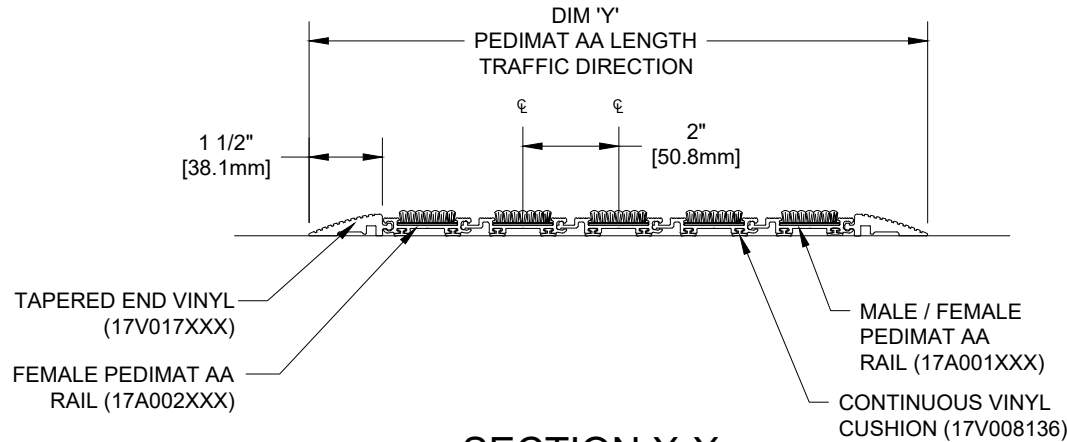

SECTION X-X

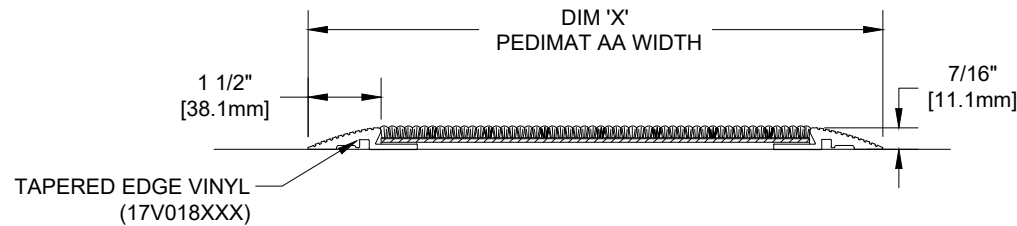

PLAN VIEW

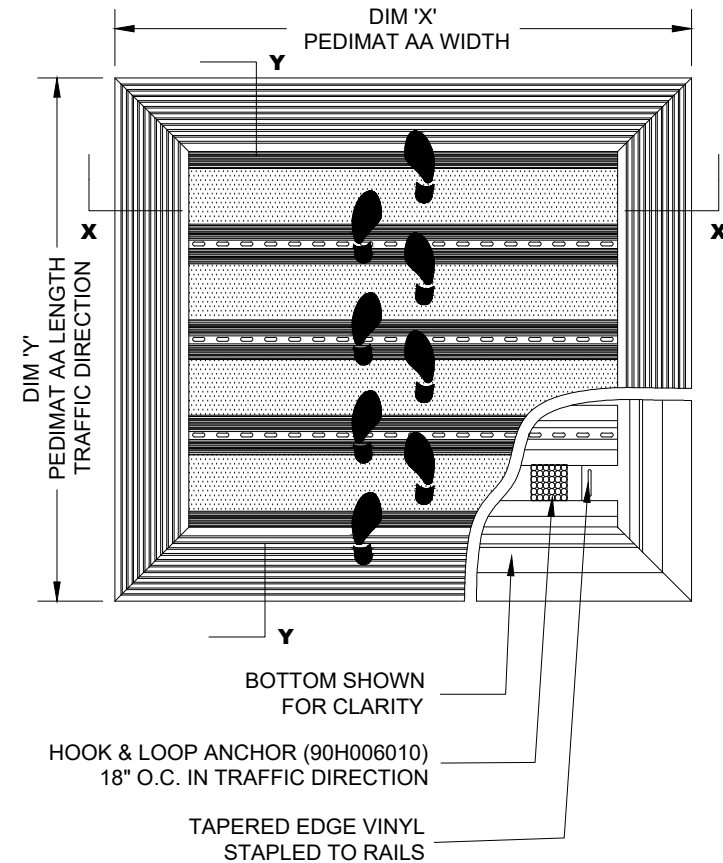

NOTES:

* SCALE: NTS

- * ALL SURFACES IN CONTACT WITH MASONRY ARE TO RECEIVE A COAT OF ZINC CHROMATE PRIMER
- * PLEASE VERIFY TRAFFIC DIRECTION
- * PEDIMAT SHALL BE ABLE TO SUPPORT A 350 LB. ROLLING LOAD. LARGER LOADING MAY BE ACCOMODATED.
- * MAX. SINGLE GRID SIZE NOT TO EXCESS 12'-0" (3.66M) IN WIDTH (DIM "A") OR 100 SQUARE FEET

QTY	LOCATION	DIM "X" (WIDTH)	DIM "Y" (LENGTH)	FINISH	NOTES	PROJECT:	
						CONTRACTOR:	
						DRAWN BY:	
						DATE:	SHEET:

Ronick
Matting Systems

13220 Willow Lane Circle
Burnsville, MN 55337
www.ronick.com 1-877-242-8821