

**PEDITRED SA G7 BY CONSTRUCTION SPECIALTIES WITH RECESSED LEVEL BASE FRAME**

DESCRIPTION: PEDITRED SA G7 ALUMINUM CONNECTOR, ALUMINUM RAIL ROLL-UP MAT WITH RECESSED LEVEL BASE FRAME



13220 Willow Lane Circle  
Burnsville, MN 55337  
www.ronick.com 1-877-242-8821


\*INSERT TYPE:  
\*INSERT COLOR:

NOTE: PRODUCTS CONTAINED WITHIN DRAWINGS ARE MODELS OF CONSTRUCTION SPECIALTIES ENTRANCE FLOORING PRODUCTS




\* OPTIONS AVAILABLE AT RONICK@RONICK.COM


**SECTION Y-Y**

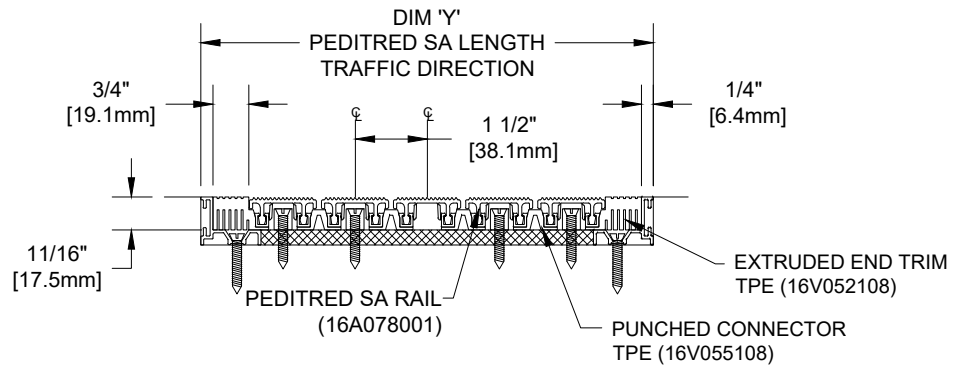

**PLAN VIEW**

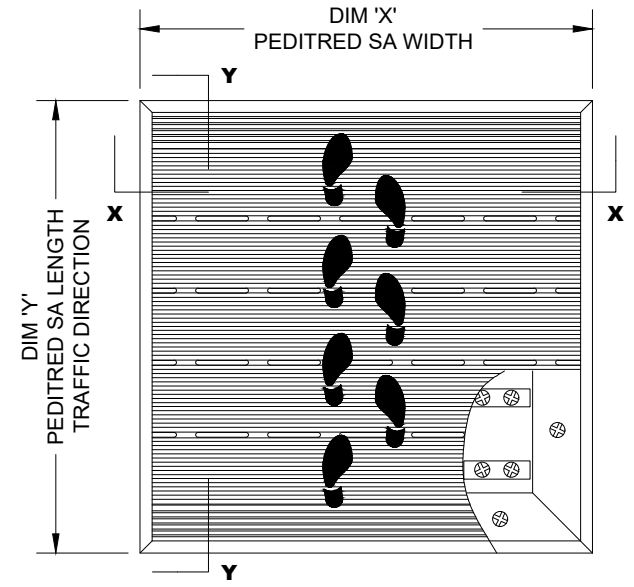

**SECTION X-X**

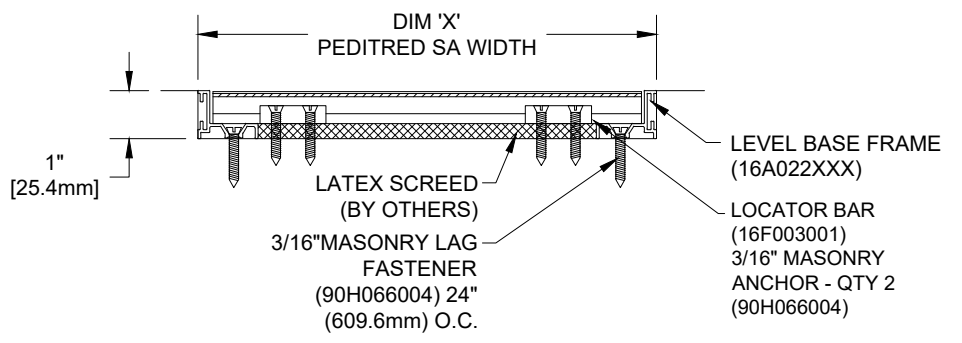

- NOTES: \* SCALE: NTS
- \* ALL SURFACES IN CONTACT WITH MASONRY ARE TO RECEIVE A COAT OF ZINC CHROMATE PRIMER
  - \* PLEASE VERIFY TRAFFIC DIRECTION
  - \* PEDITRED SA G7 SHALL BE ABLE TO SUPPORT A 1000 LB. ROLLING LOAD. LARGER LOADING MAY BE ACCOMODATED.
  - \* MAX. SINGLE GRID SIZE NOT TO EXCESS 12'-0" (3.66M) IN WIDTH (DIM "A") OR 100 SQUARE FEET

QTY	LOCATION	DIM "X" (WIDTH)	DIM "Y" (LENGTH)	FINISH	NOTES	PROJECT:	
						CONTRACTOR:	
						DRAWN BY:	
						DATE:	SHEET: