


**BASETREAD 500 WITH L-5 FRAME**

DESCRIPTION: BASETREAD 500 VINYL HINGE ROLL-UP MAT WITH L-5 RECESSED ALUMINUM FRAME

\*INSERT TYPE:  
 \*INSERT COLOR:

**BASETREAD 500 INSERT TYPES**

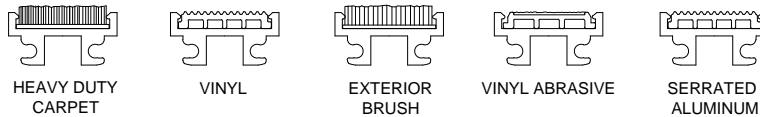


\* OPTIONS AVAILABLE AT [RONICK@RONICK.COM](mailto:RONICK@RONICK.COM)




13220 Willow Lane Circle  
 Burnsville, MN 55337  
[www.ronick.com](http://www.ronick.com) 1-877-242-8821


**SECTION Y-Y**

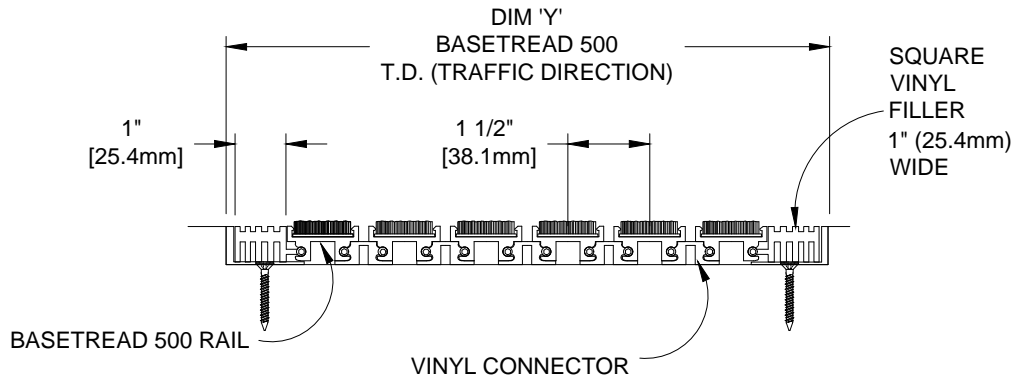

**SECTION X-X**

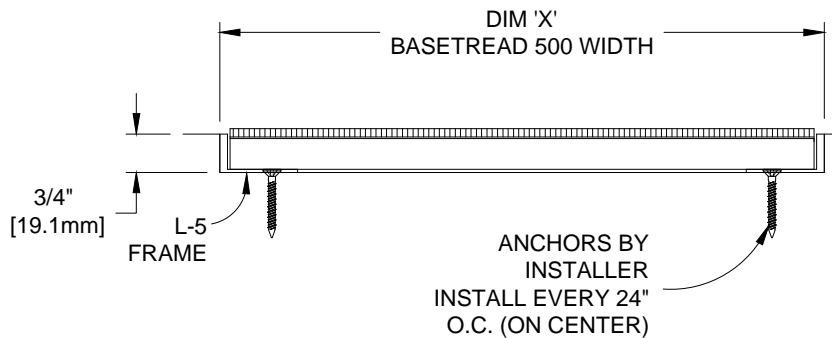

**PLAN VIEW**

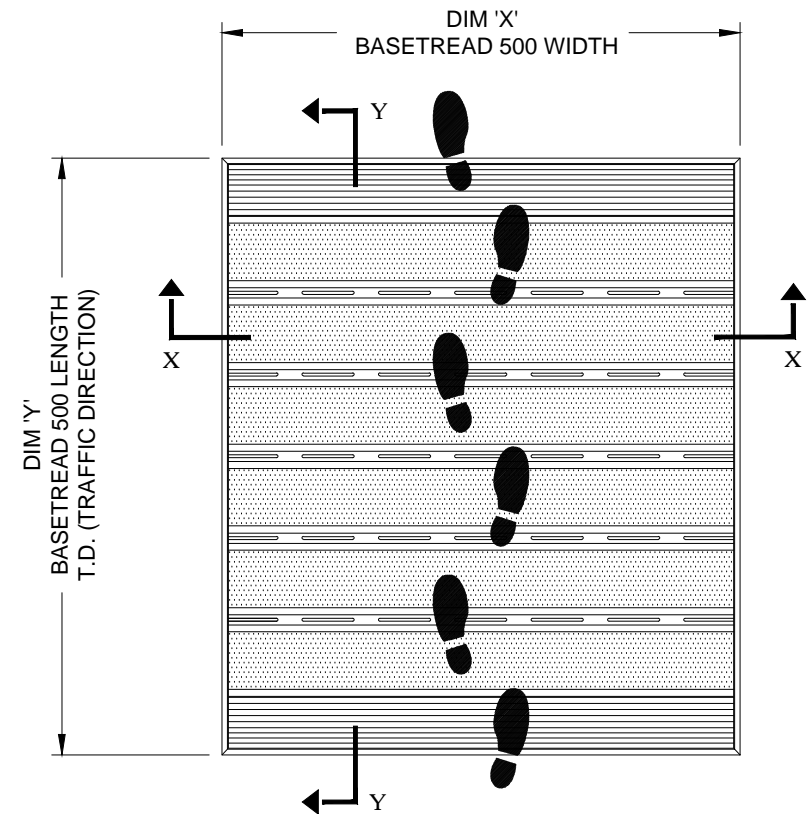

**NOTES:**

\* SCALE: NTS

- \* VERIFY TRAFFIC DIRECTION - TRAFFIC TO RUN PERPENDICULAR TO RAILS
- \* IF MULTIPLE SECTIONS, VERIFY SECTIONING DOES NOT OCCUR IN TRAFFIC PATH
- \* MAX SINGLE MAT SIZE NOT TO EXCEED 12'-0" (3.66M) IN WIDTH (DIM "X") OR 100 SQ. FT.
- \* VINYL FILLER TO BE TRIMMED IN FIELD FOR TIGHT FIT (N/A FOR SURFACE MOUNT APPLICATIONS)
- \* MAT DIMENSIONS ALLOW FOR CLEARANCE BETWEEN MAT SECTION(S) AND FRAME(S) IN WIDTH (DIM "X")
- \* ANCHORS BY INSTALLER CHOICE INSTALLED INTO FRAME(S) EVERY 24" ON CENTER, 6" FROM FRAME CORNERS
- \* BASETREAD 500 SUPPORTS 1,000 LBS ROLLING LOAD - FOR ADDITIONAL CAPACITY CONTACT [RONICK@RONICK.COM](mailto:RONICK@RONICK.COM)
- \* ADDITIONAL PRODUCT INFORMATION MAY BE FOUND AT [WWW.RONICK.COM](http://WWW.RONICK.COM)
- \* ALTERNATING INSERT TYPES AVAILABLE

QTY	LOCATION	DIM "X" (WIDTH)	DIM "Y" (LENGTH)	FINISH	NOTES	PROJECT:	
						CONTRACTOR:	
						DRAWN BY:	
						DATE:	SHEET: