

REESE PERFEC ROLL-UP GRATE WITH NO FRAME

DESCRIPTION: REESE PERFEC ROLL-UP GRATE RUBBER HINGE 3/4" WITH NO FRAME NF

*INSERT TYPE:

*INSERT COLOR:

* OPTIONS AVAILABLE AT RONICK@RONICK.COM

Ronick
Matting Systems

13220 Willow Lane Circle
Burnsville, MN 55337
www.ronick.com 1-877-242-8821

REESE PERFEC ROLL-UP GRATE INSERT TYPES



NYLON-436



EXTERIOR
BRUSH-438




DIAMOND PEAK
VINYL-437




SERRATED
ALUMINUM-432


SECTION Y-Y

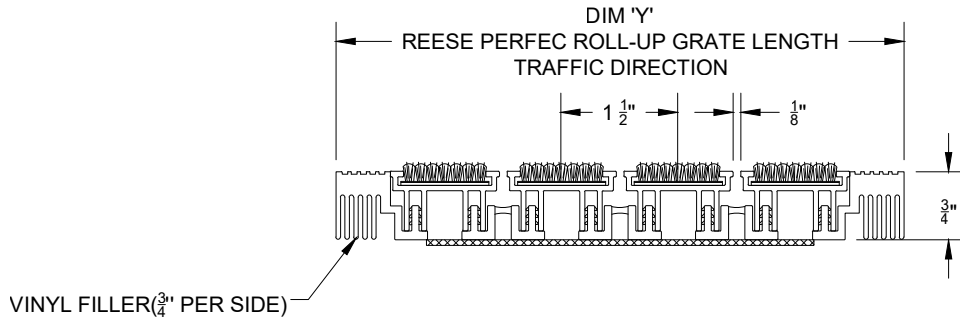

SECTION X-X

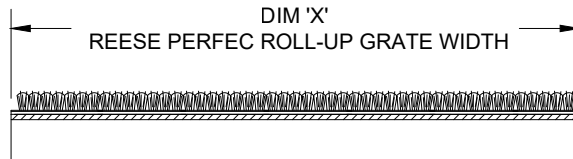

PLAN VIEW

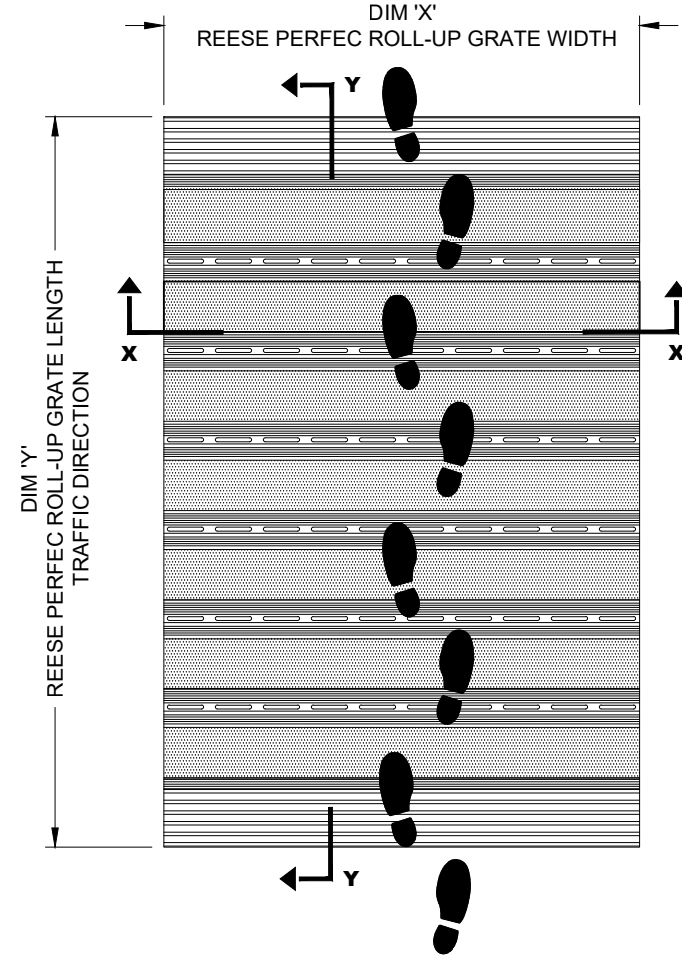

NOTES:

* SCALE: NTS

- * VERIFY TRAFFIC DIRECTION - TRAFFIC TO RUN PERPENDICULAR TO RAILS
- * IF MULTIPLE SECTIONS, VERIFY SECTIONING DOES NOT OCCUR IN TRAFFIC PATH
- * MAX SINGLE MAT SIZE NOT TO EXCEED 12'-0" (3.66M) IN WIDTH (DIM "X") OR 100 SQ. FT.
- * VINYL FILLER TO BE TRIMMED IN FIELD FOR TIGHT FIT (N/A FOR SURFACE MOUNT APPLICATIONS)
- * MAT DIMENSIONS ALLOW FOR CLEARANCE BETWEEN MAT SECTION(S) AND FRAME(S) IN WIDTH (DIM "X")
- * ANCHORS BY INSTALLER CHOICE INSTALLED INTO FRAME(S) EVERY 24" ON CENTER. 6" FROM FRAME CORNERS
- * REESE PERFEC ROLL-UP GRATE SUPPORTS 1000 LBS ROLLING LOAD - FOR ADDITIONAL CAPACITY CONTACT RONICK@RONICK.COM
- * ADDITIONAL PRODUCT INFORMATION MAY BE FOUND AT WWW.RONICK.COM
- * ALTERNATING INSERT TYPES AVAILABLE
- * SERRATED INSERTS AVAILABLE ONLY WITH VARISTRIP- ALTERNATING INSERTS

QTY	LOCATION	DIM "X" (WIDTH)	DIM "Y" (LENGTH)	FINISH	NOTES	PROJECT:
						CONTRACTOR:
						DRAWN BY:
						DATE:
						SHEET: