


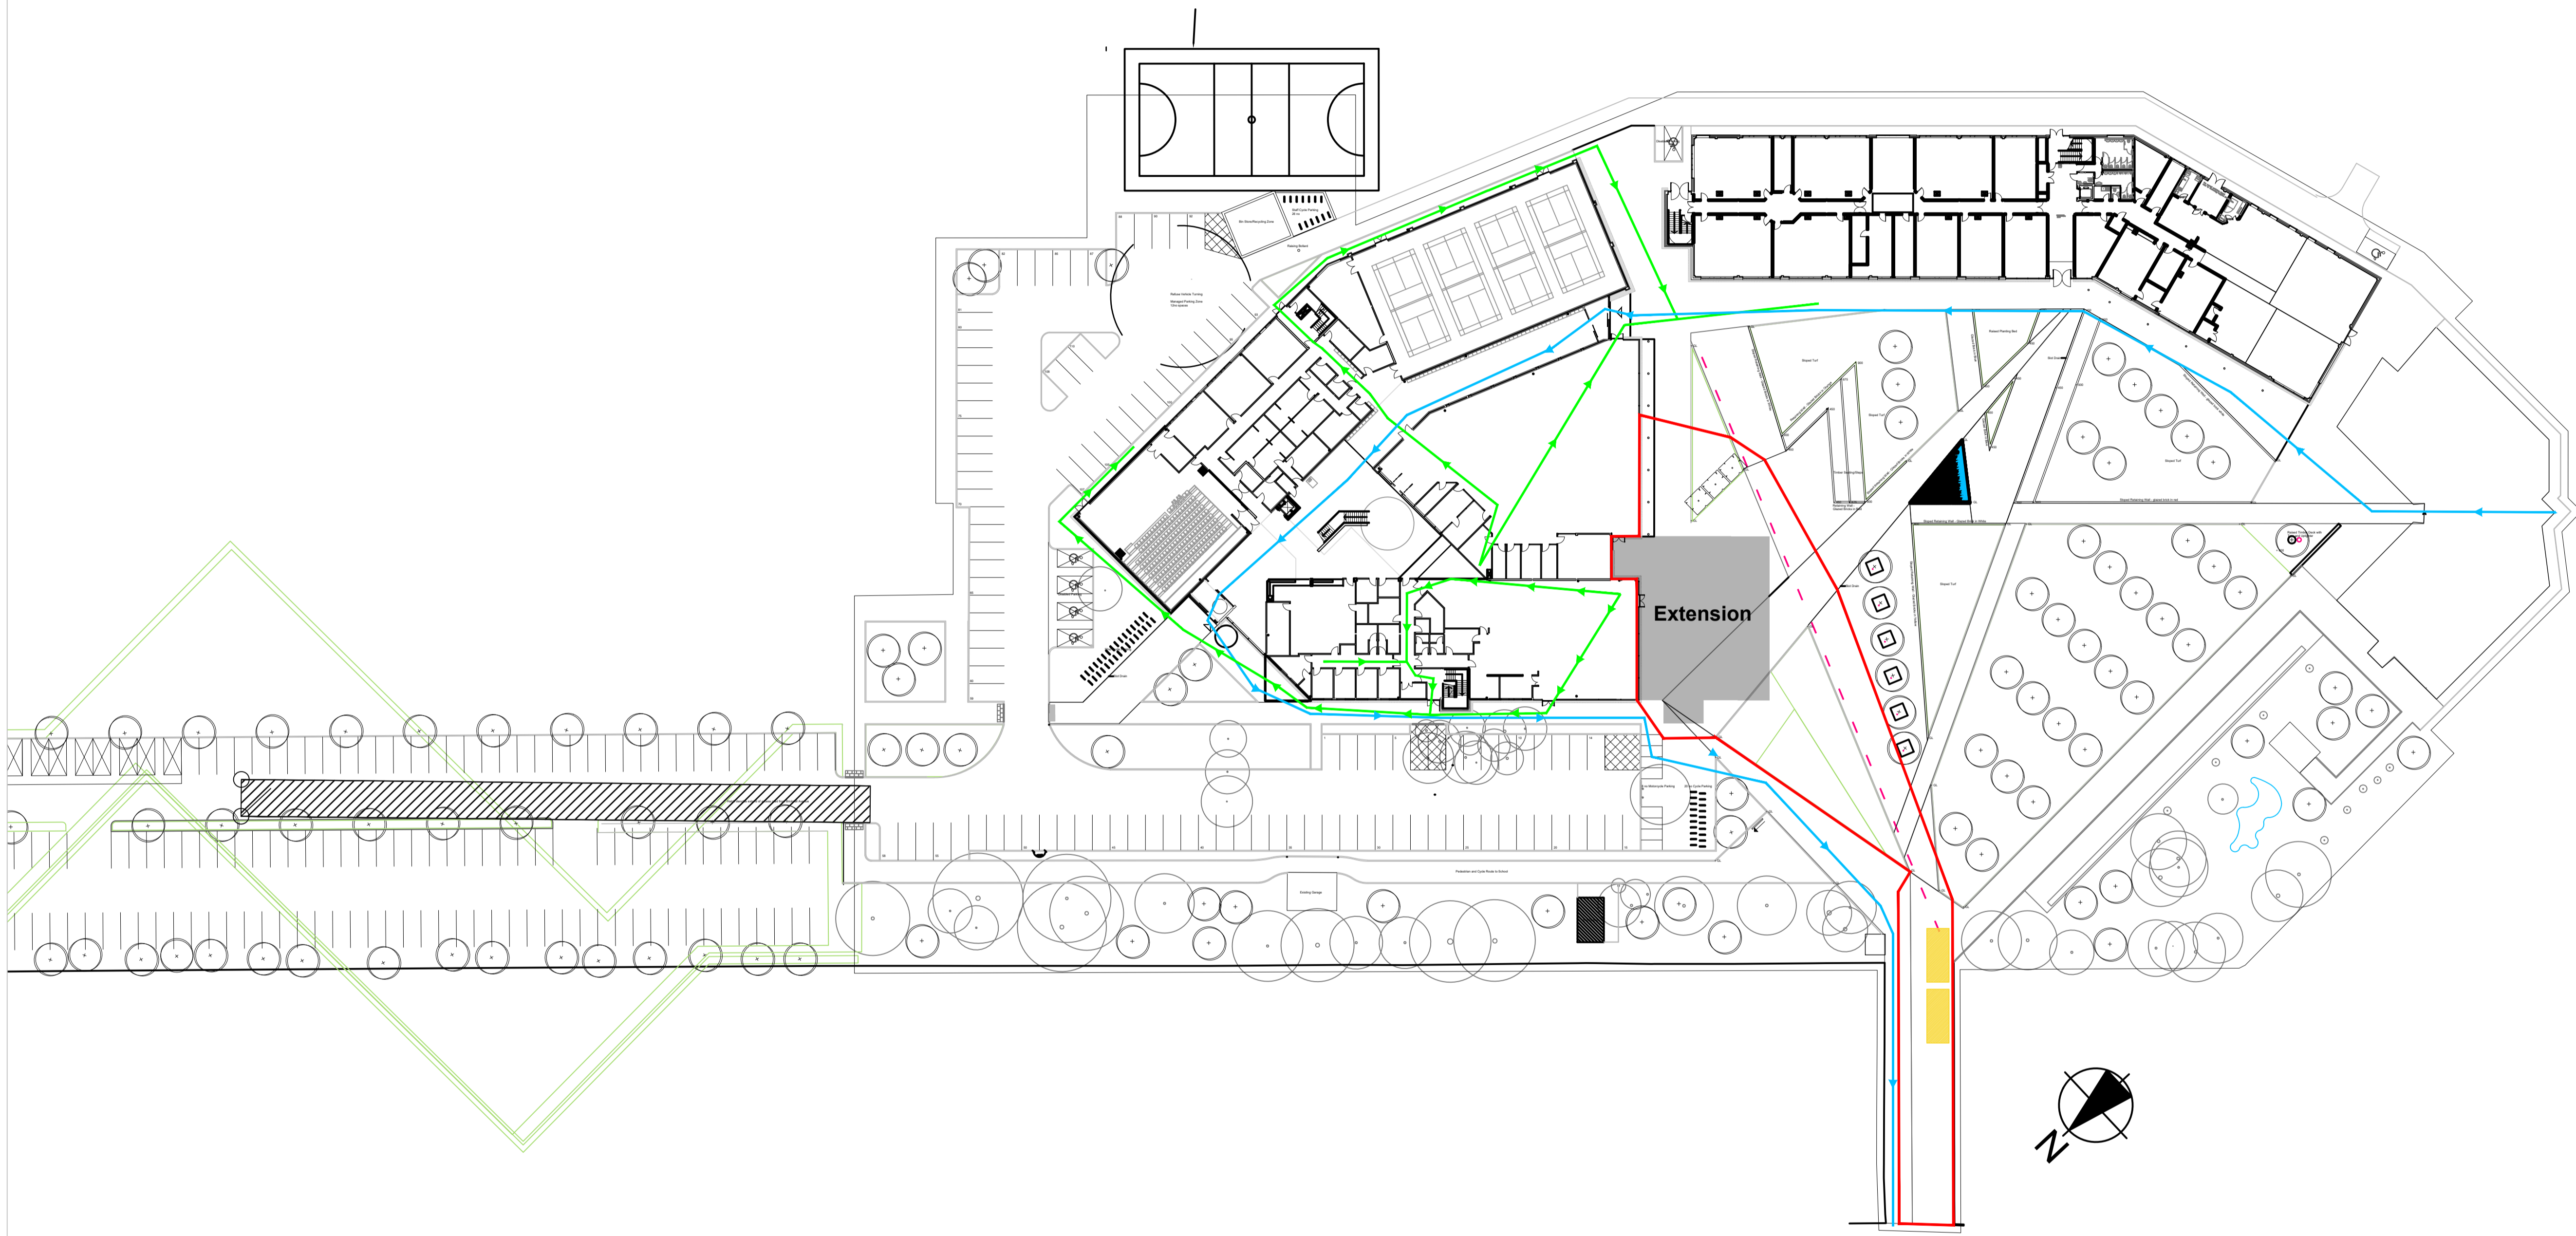

Notes:

- Legend
- Site Boundary
- Fire Escape Route
- General Foot Traffic/Egress
- Proposed Compound Location
- All activities taking on to residential areas are to be permanently closed.



Copyright: All rights reserved. This drawing must not be reproduced without permission from AA Projects Ltd. Do not scale off this drawing. All dimensions are to be checked on site by contractor / sub contractor. Any discrepancies to be reported to AA Projects Ltd.

| Rev | Date | Revision notes | By | Check |
|-----|------|----------------|----|-------|
|     |      |                |    |       |

No.1 Aire Street  
Leeds  
LS1 4PR  
Tel: 0113 457 0027

Office Locations  
Birmingham, Leeds, Liverpool, London, Manchester, Oxford, Rugby, Newcastle  
www.aaprojects.co.uk

|                         |  |  |  |
|-------------------------|--|--|--|
| Client                  | Drawing Title                          |  |  |
| Wyke Sixth Form College | Access and Site Set Up<br>TENDER ISSUE |  |  |

|                |         |          |
|----------------|---------|----------|
| Project Title  | Drawn   | Date     |
| Wyke College   | TM      | 07/03/22 |
| TLCF Extension | Checked | Date     |
|                | JB      | 07/03/22 |