


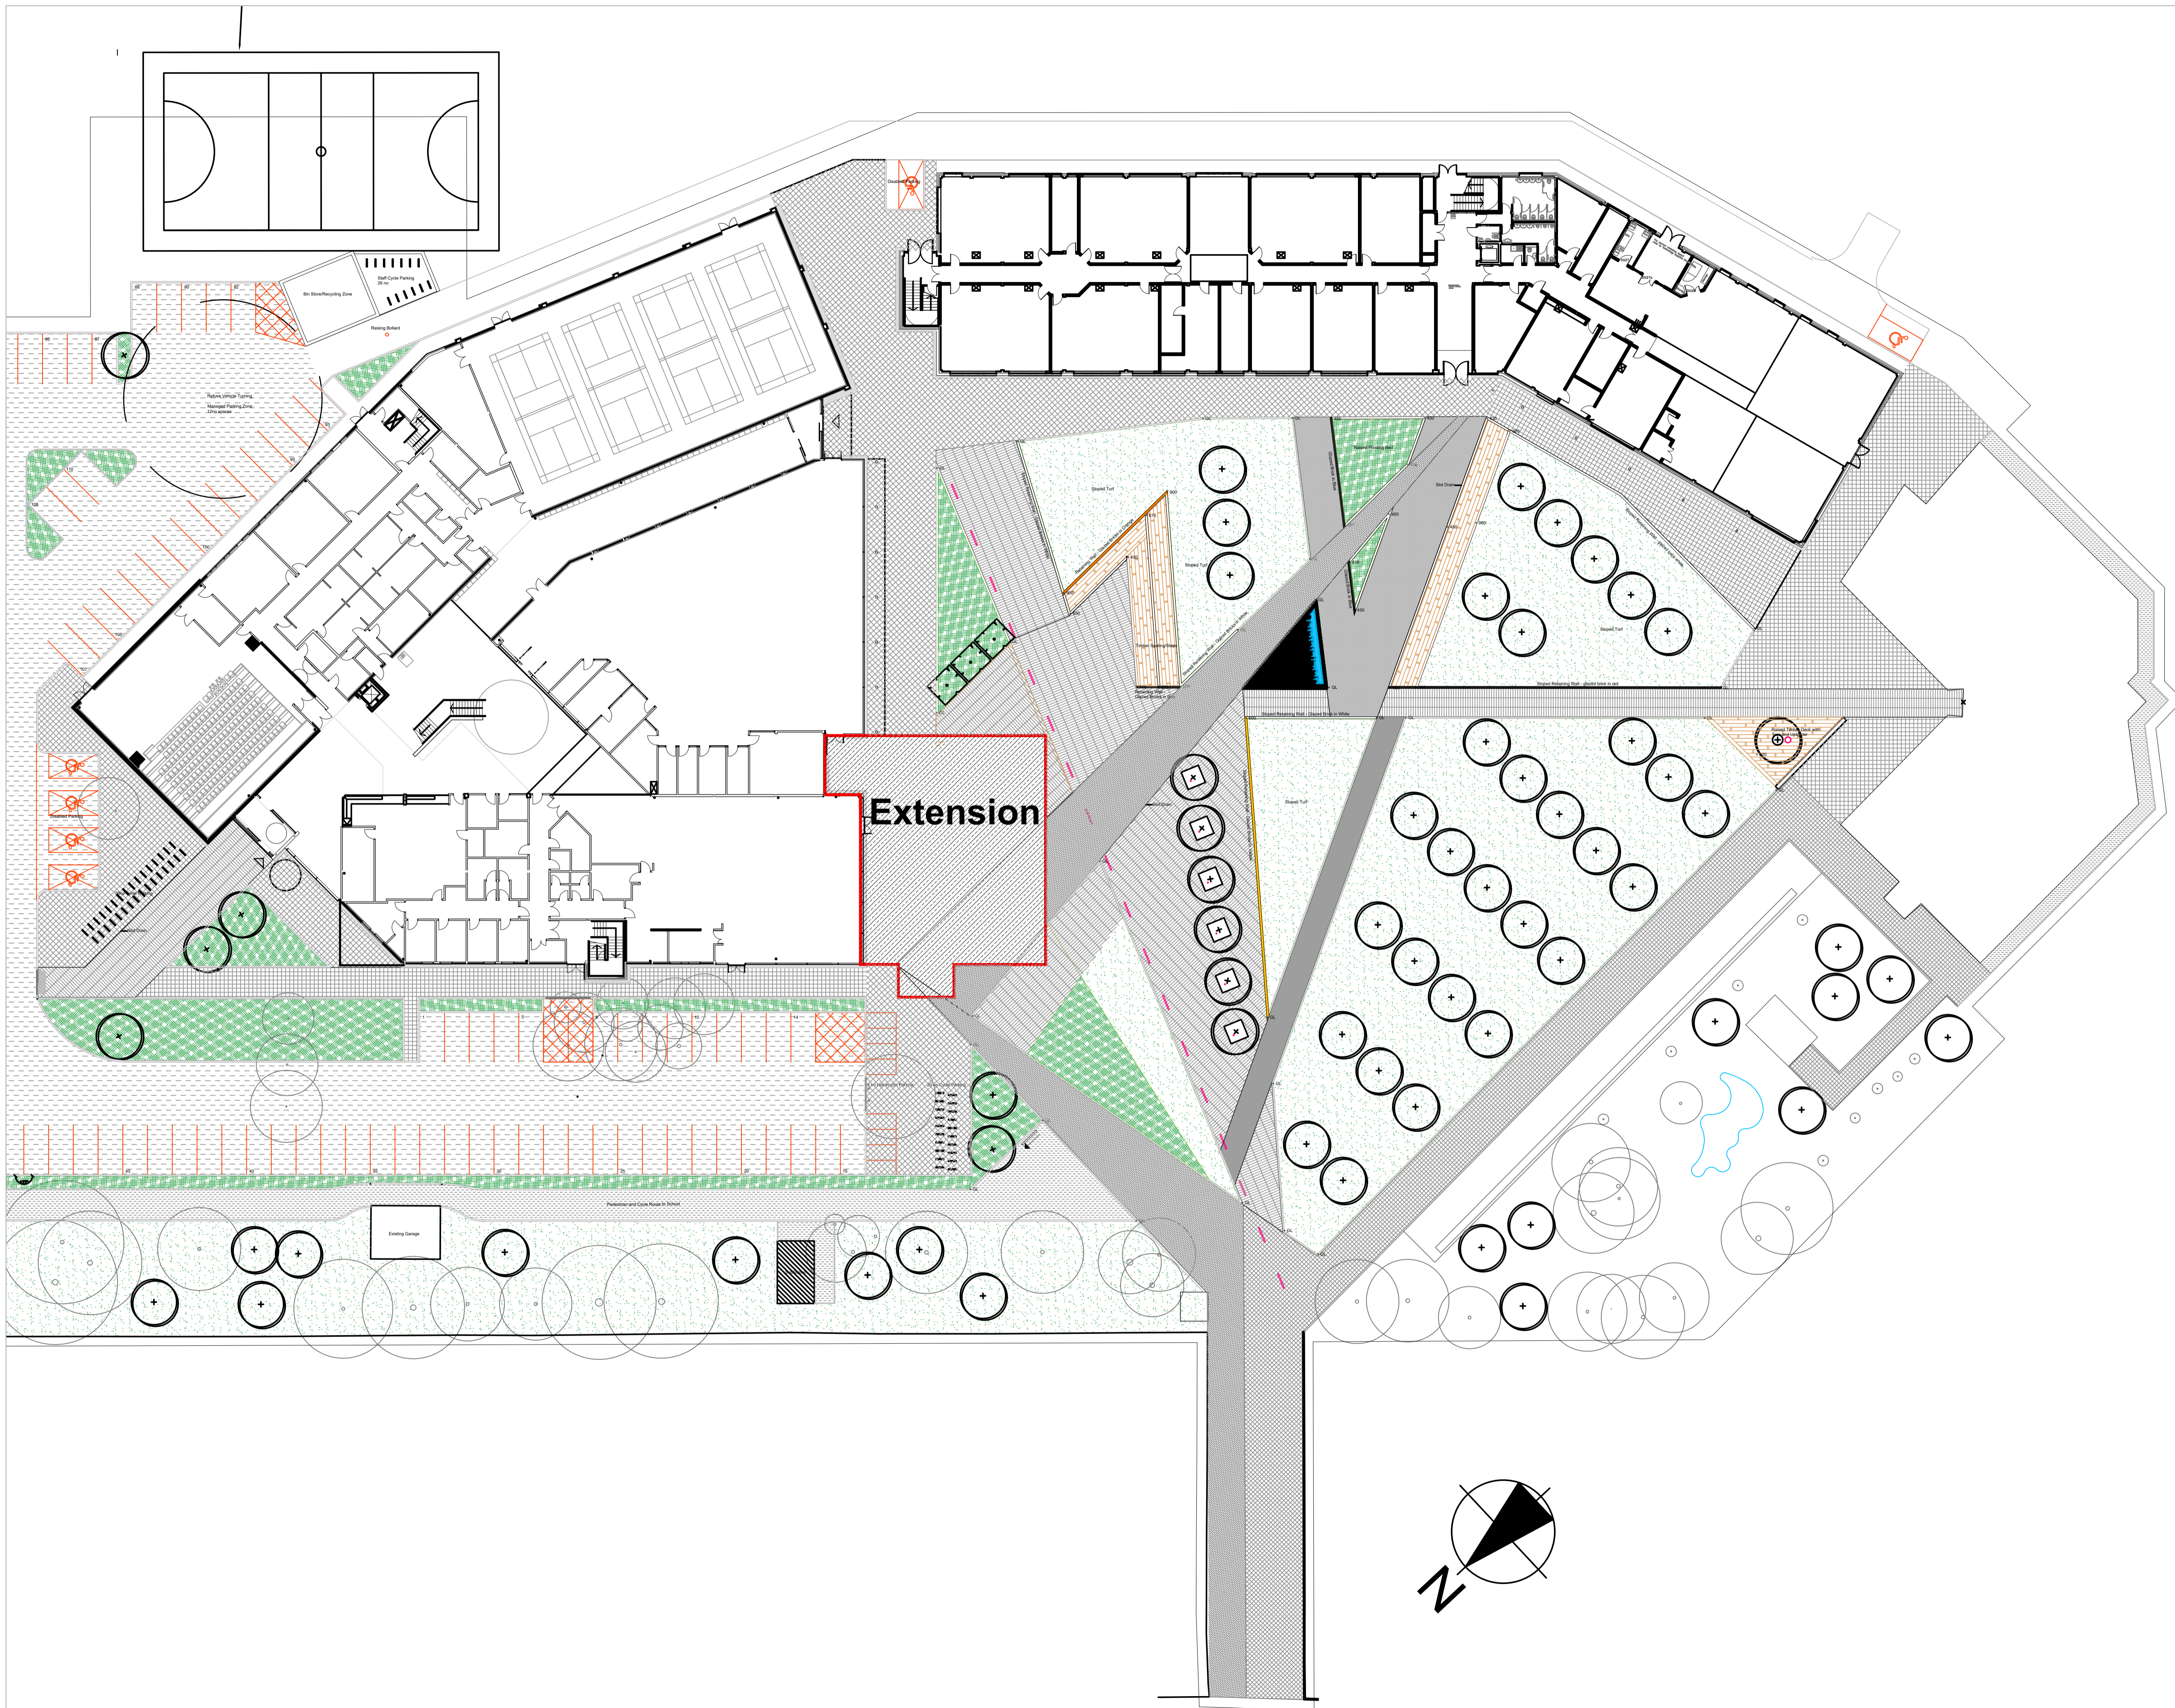

Notes:



Copyright: All rights reserved. This drawing must not be reproduced without permission from AA Projects Ltd. Do not scale off this drawing. All dimensions are to be checked on site by contractor / sub contractor. Any discrepancies to be reported to AA Projects Ltd.

Rev	Date	Revision notes	By	Check

No.1 Aire Street  
Leeds  
LS1 4PR  
Tel: 0113 457 0027

Office Locations  
Birmingham, Leeds, Liverpool, London, Manchester, Oxford, Rugby, Newcastle  
www.aaprojects.co.uk

Client  
Wyke Sixth Form College

Drawing Title  
Landscape Plan  
As Proposed  
TENDER ISSUE

Project Title Wyke College TLCF Extension	Drawn KF	Date 11/03/22
	Checked TM	Date 11/03/22