

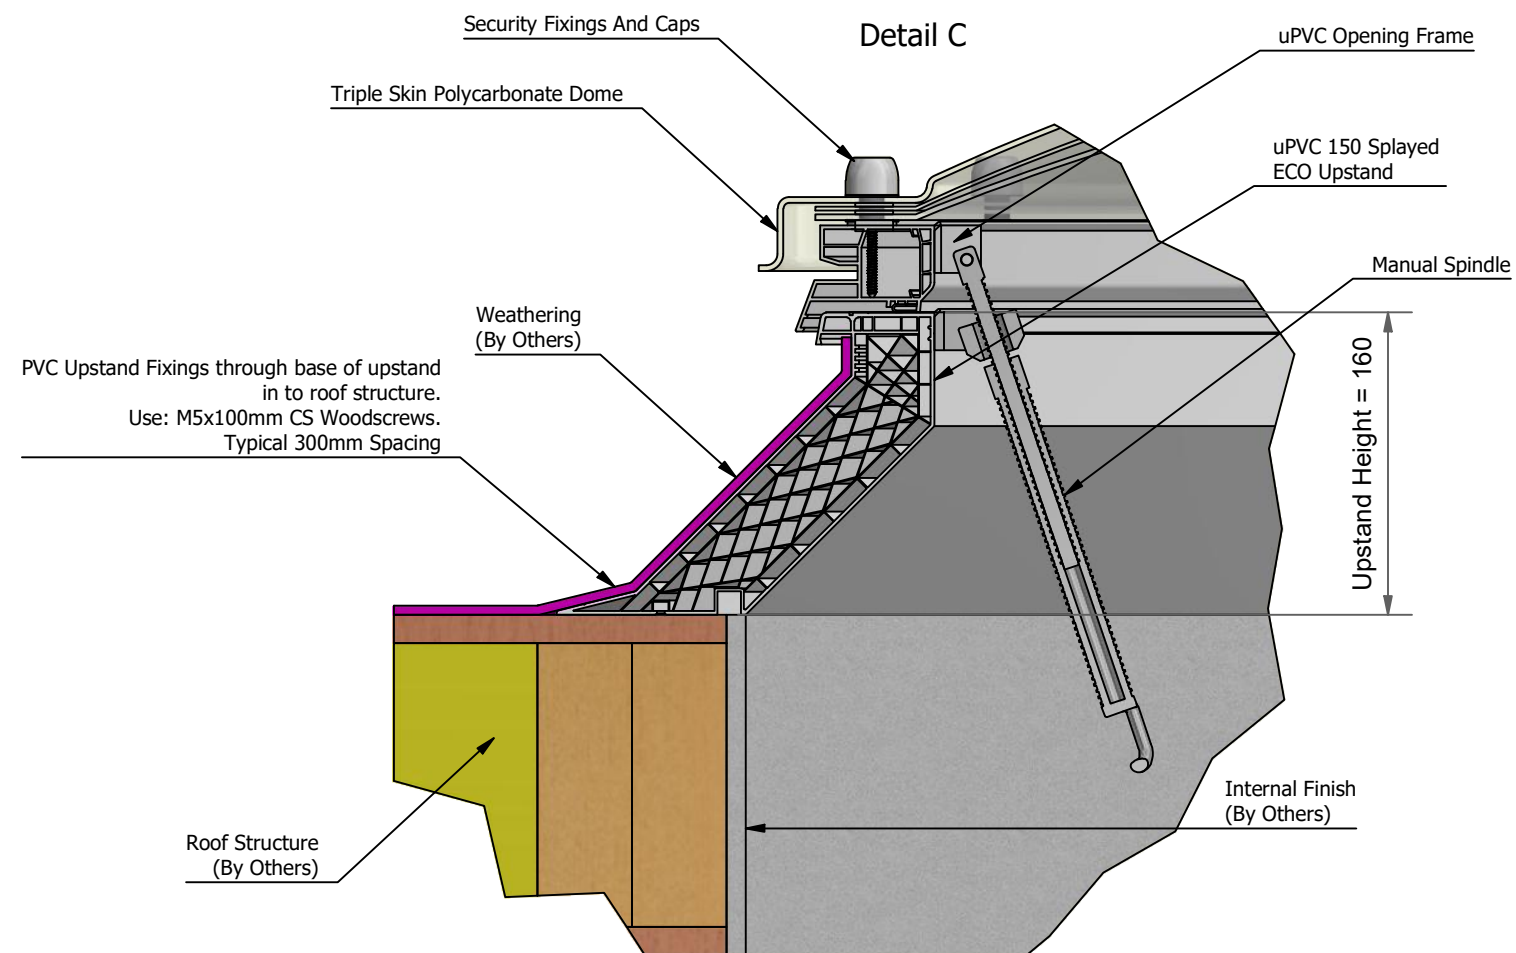


Section A-A

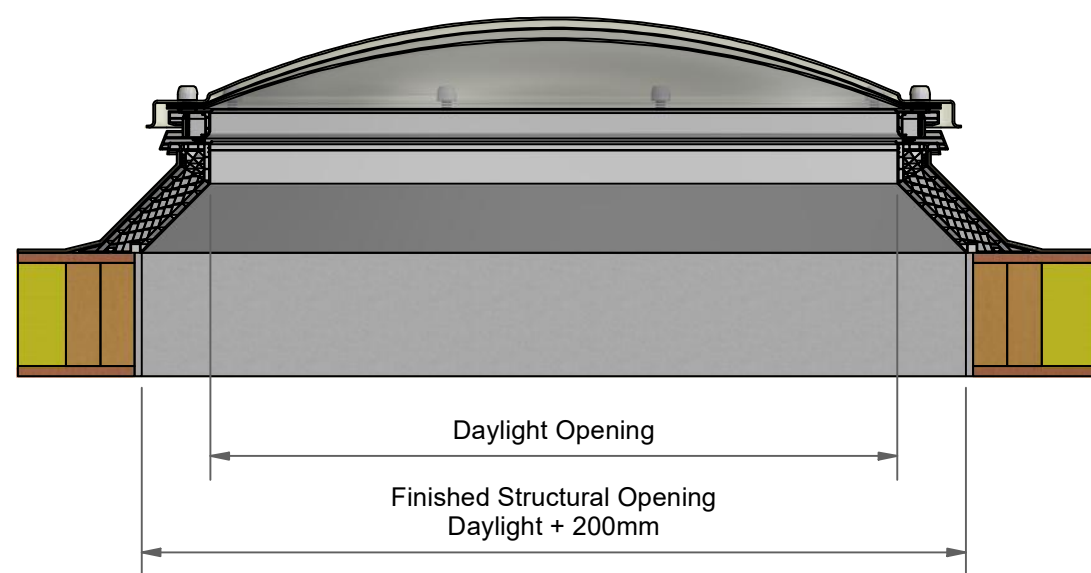

Section B-B

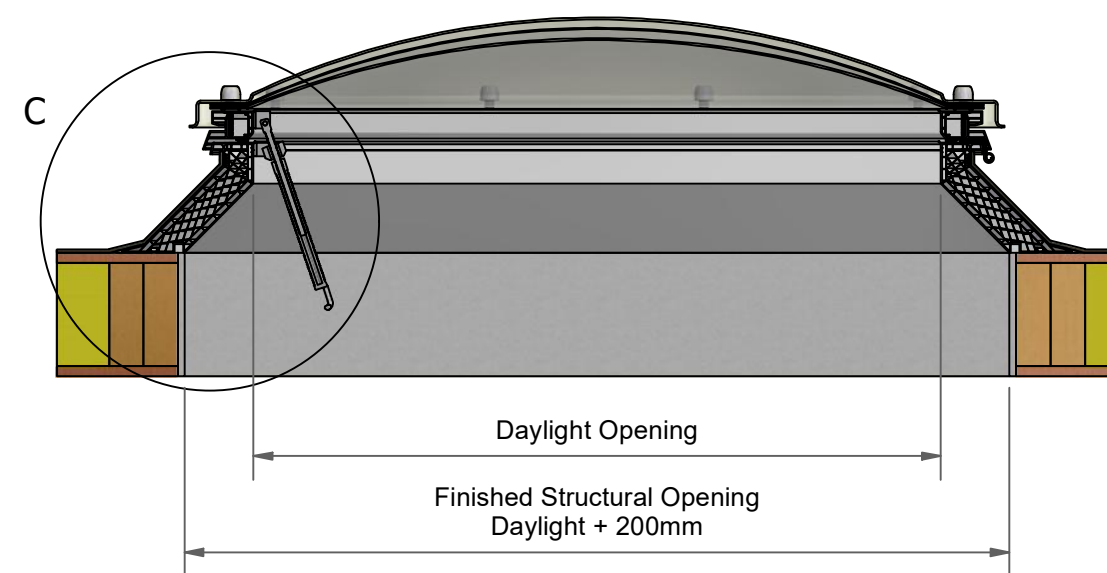

NBS SPECIFICATION

CAWS
L10 /45 Rooflights
L10/460 Rooflights
L10/490 Roof Ventilators

Uniclass category
Pr_30_59_72



Curb details shown are indicative only. Detail is designed by others.
It is the responsibility of the curb designer to ensure that the curb is structurally adequate to support the rooflight product.


**This drawing is for visual purposes only,
for exact specifications of the glazing and sizes,
please refer to the specific line(s) on your quote.**

CAUTION CDM: Hazard Identification - Handling materials
Manual Handling Operations Regulations (MHOR 1992) sets out a clear ranking of measures for dealing with risks from manual handling. Ensure measures are considered at all times. Other measures:



- Hand protection (mandatory) to: BS EN 388:1994.
- Wear appropriate PPE required for the task.
- Refer to applicable risk assessment for further details.

THIS DRAWING MUST
NOT BE COPIED OR
PASSED TO A THIRD
PARTY WITHOUT
WRITTEN CONSENT
FROM THE
MANUFACTURER

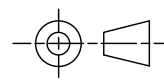

Title:

em.dome Rooflight

Project No x

Project x

Customer Name x

Project Address x

Description

Ref No x

Part Number em.dome

Material Varies

Finish As Material

Quantity x

Name

L.Crawford

L.Crawford

Approved

Checked

Date

10/07/2020

15/03/2021

Drawing No. AAS12E115DA2AA.1.PD.1

Revision: 1

Sheet number 1 of 3

Scale DNS







Size: A3

Units: mm



Whitesales Ltd
Europa House
Cranleigh
GU6 8NQ

T: +44(0)1483 917580
E: sales@whitesales.co.uk
W: whitesales.co.uk

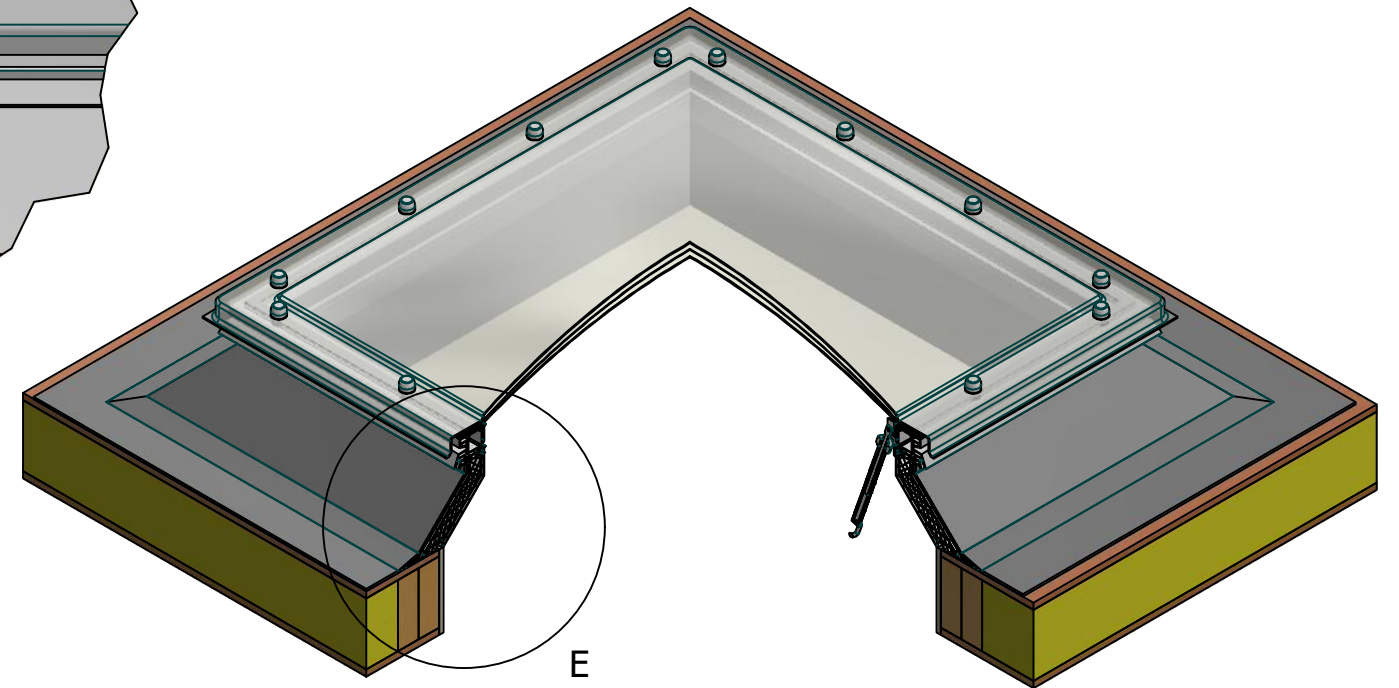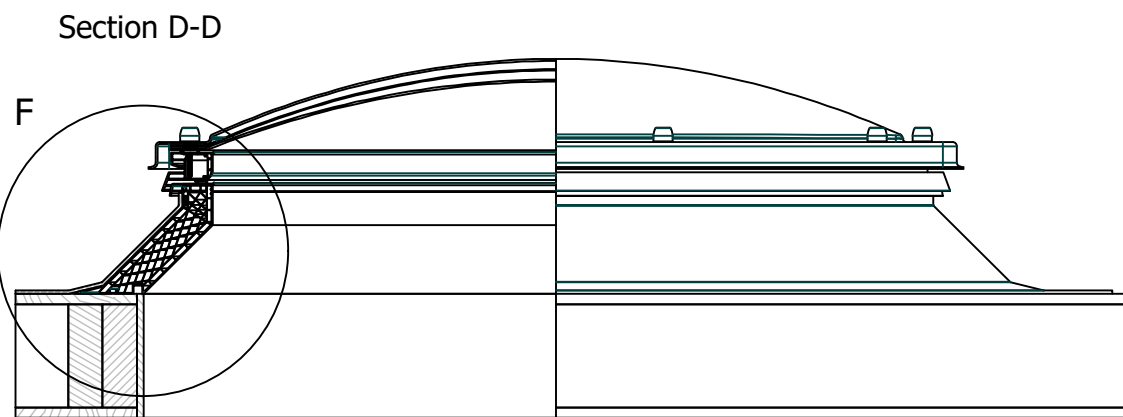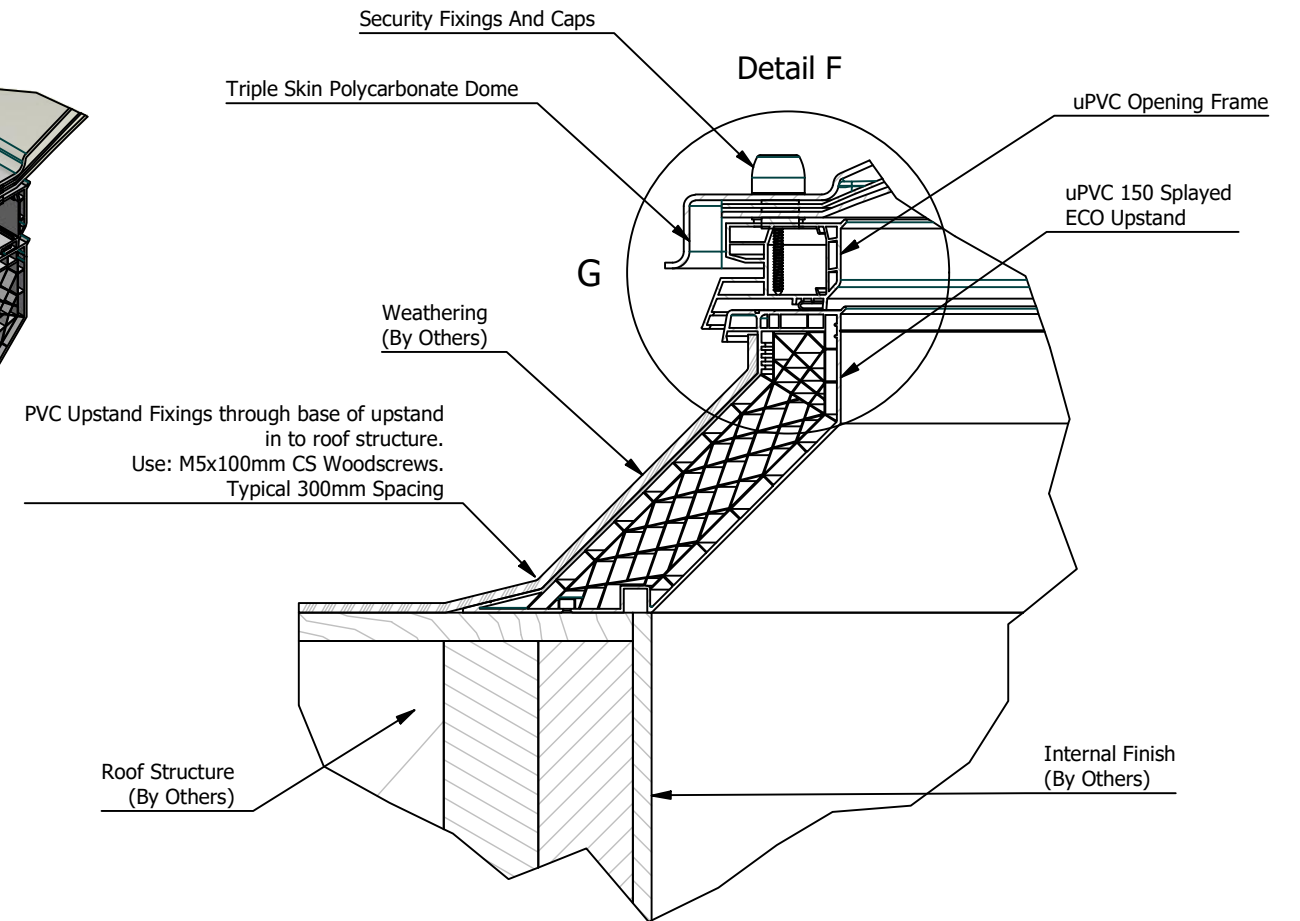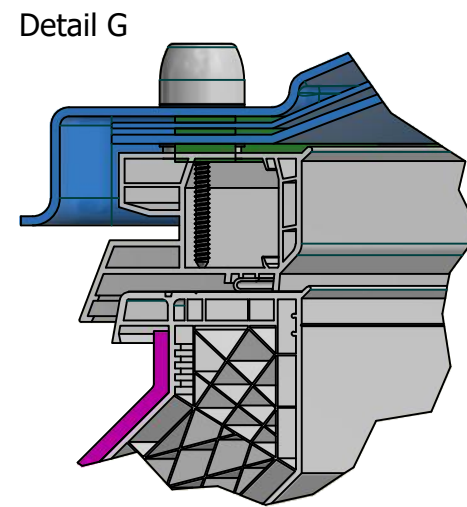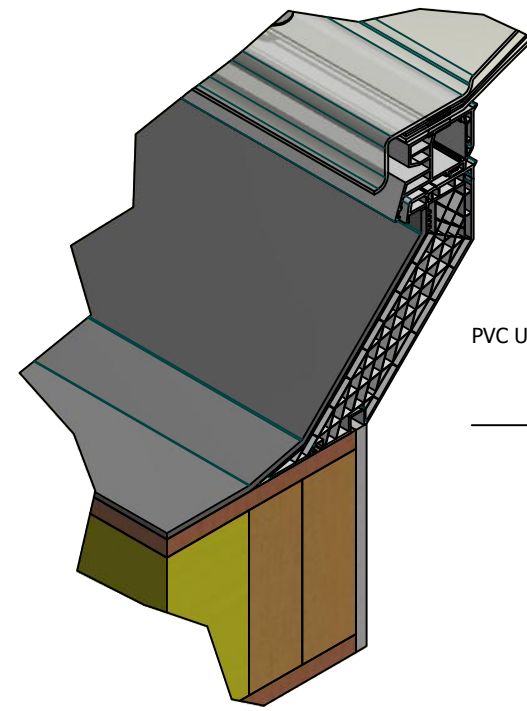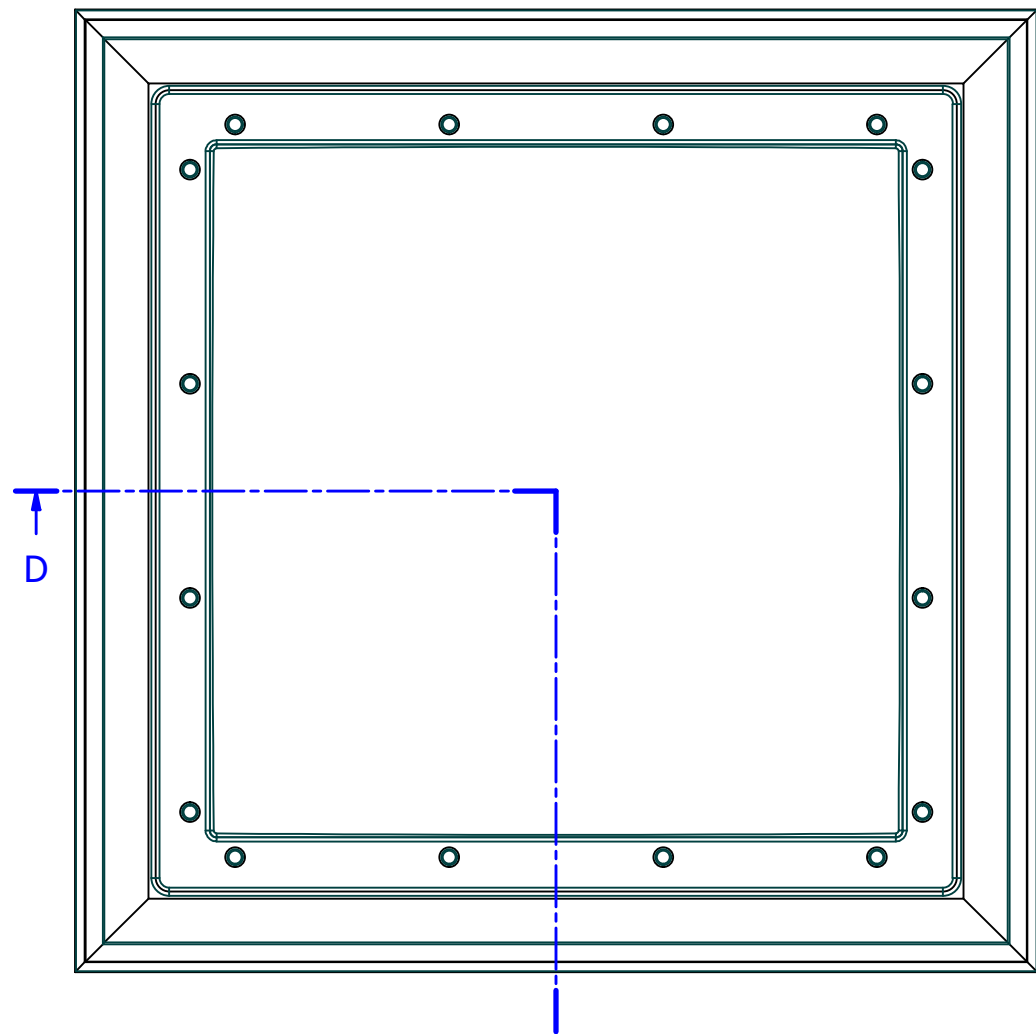

NBS SPECIFICATION

CAWS
L10 /45 Rooflights
L10/460 Rooflights
L10/490 Roof Ventilators

Uniclass category
Pr_30_59_72



Curb details shown are indicative only. Detail is designed by others.
It is the responsibility of the curb designer to ensure that the curb is structurally adequate to support the rooflight product.

**This drawing is for visual purposes only,
for exact specifications of the glazing and sizes,
please refer to the specific line(s) on your quote.**


CAUTION CDM: Hazard Identification - Handling materials

Manual Handling Operations Regulations (MHOR 1992) sets out a clear ranking of measures for dealing with risks from manual handling. Ensure measures are considered at all times. Other measures:



- Hand protection (mandatory) to: BS EN 388:1994.
- Wear appropriate PPE required for the task.
- Refer to applicable risk assessment for further details.

THIS DRAWING MUST
NOT BE COPIED OR
PASSED TO A THIRD
PARTY WITHOUT
WRITTEN CONSENT
FROM THE
MANUFACTURER

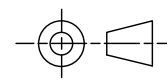

Title:

em.dome Rooflight

Project No x

Project x

Customer Name x

Project Address x

Description

Ref No x

Part Number em.dome

Material Varies

Finish As Material

Quantity x

Name L.Crawford

Created 10/07/2020

Drawn L.Crawford

Approved

Checked

Revision: 1

Drawing No. AAS12E115DA2AA.1.PD.2

Sheet number 2 of 3

Scale DNS

Size: A3


Units: mm



whitesales
experience.brighter

Whitesales Ltd
Europa House
Cranleigh
GU6 8NQ

T: +44(0)1483 917580
E: sales@whitesales.co.uk
W: whitesales.co.uk

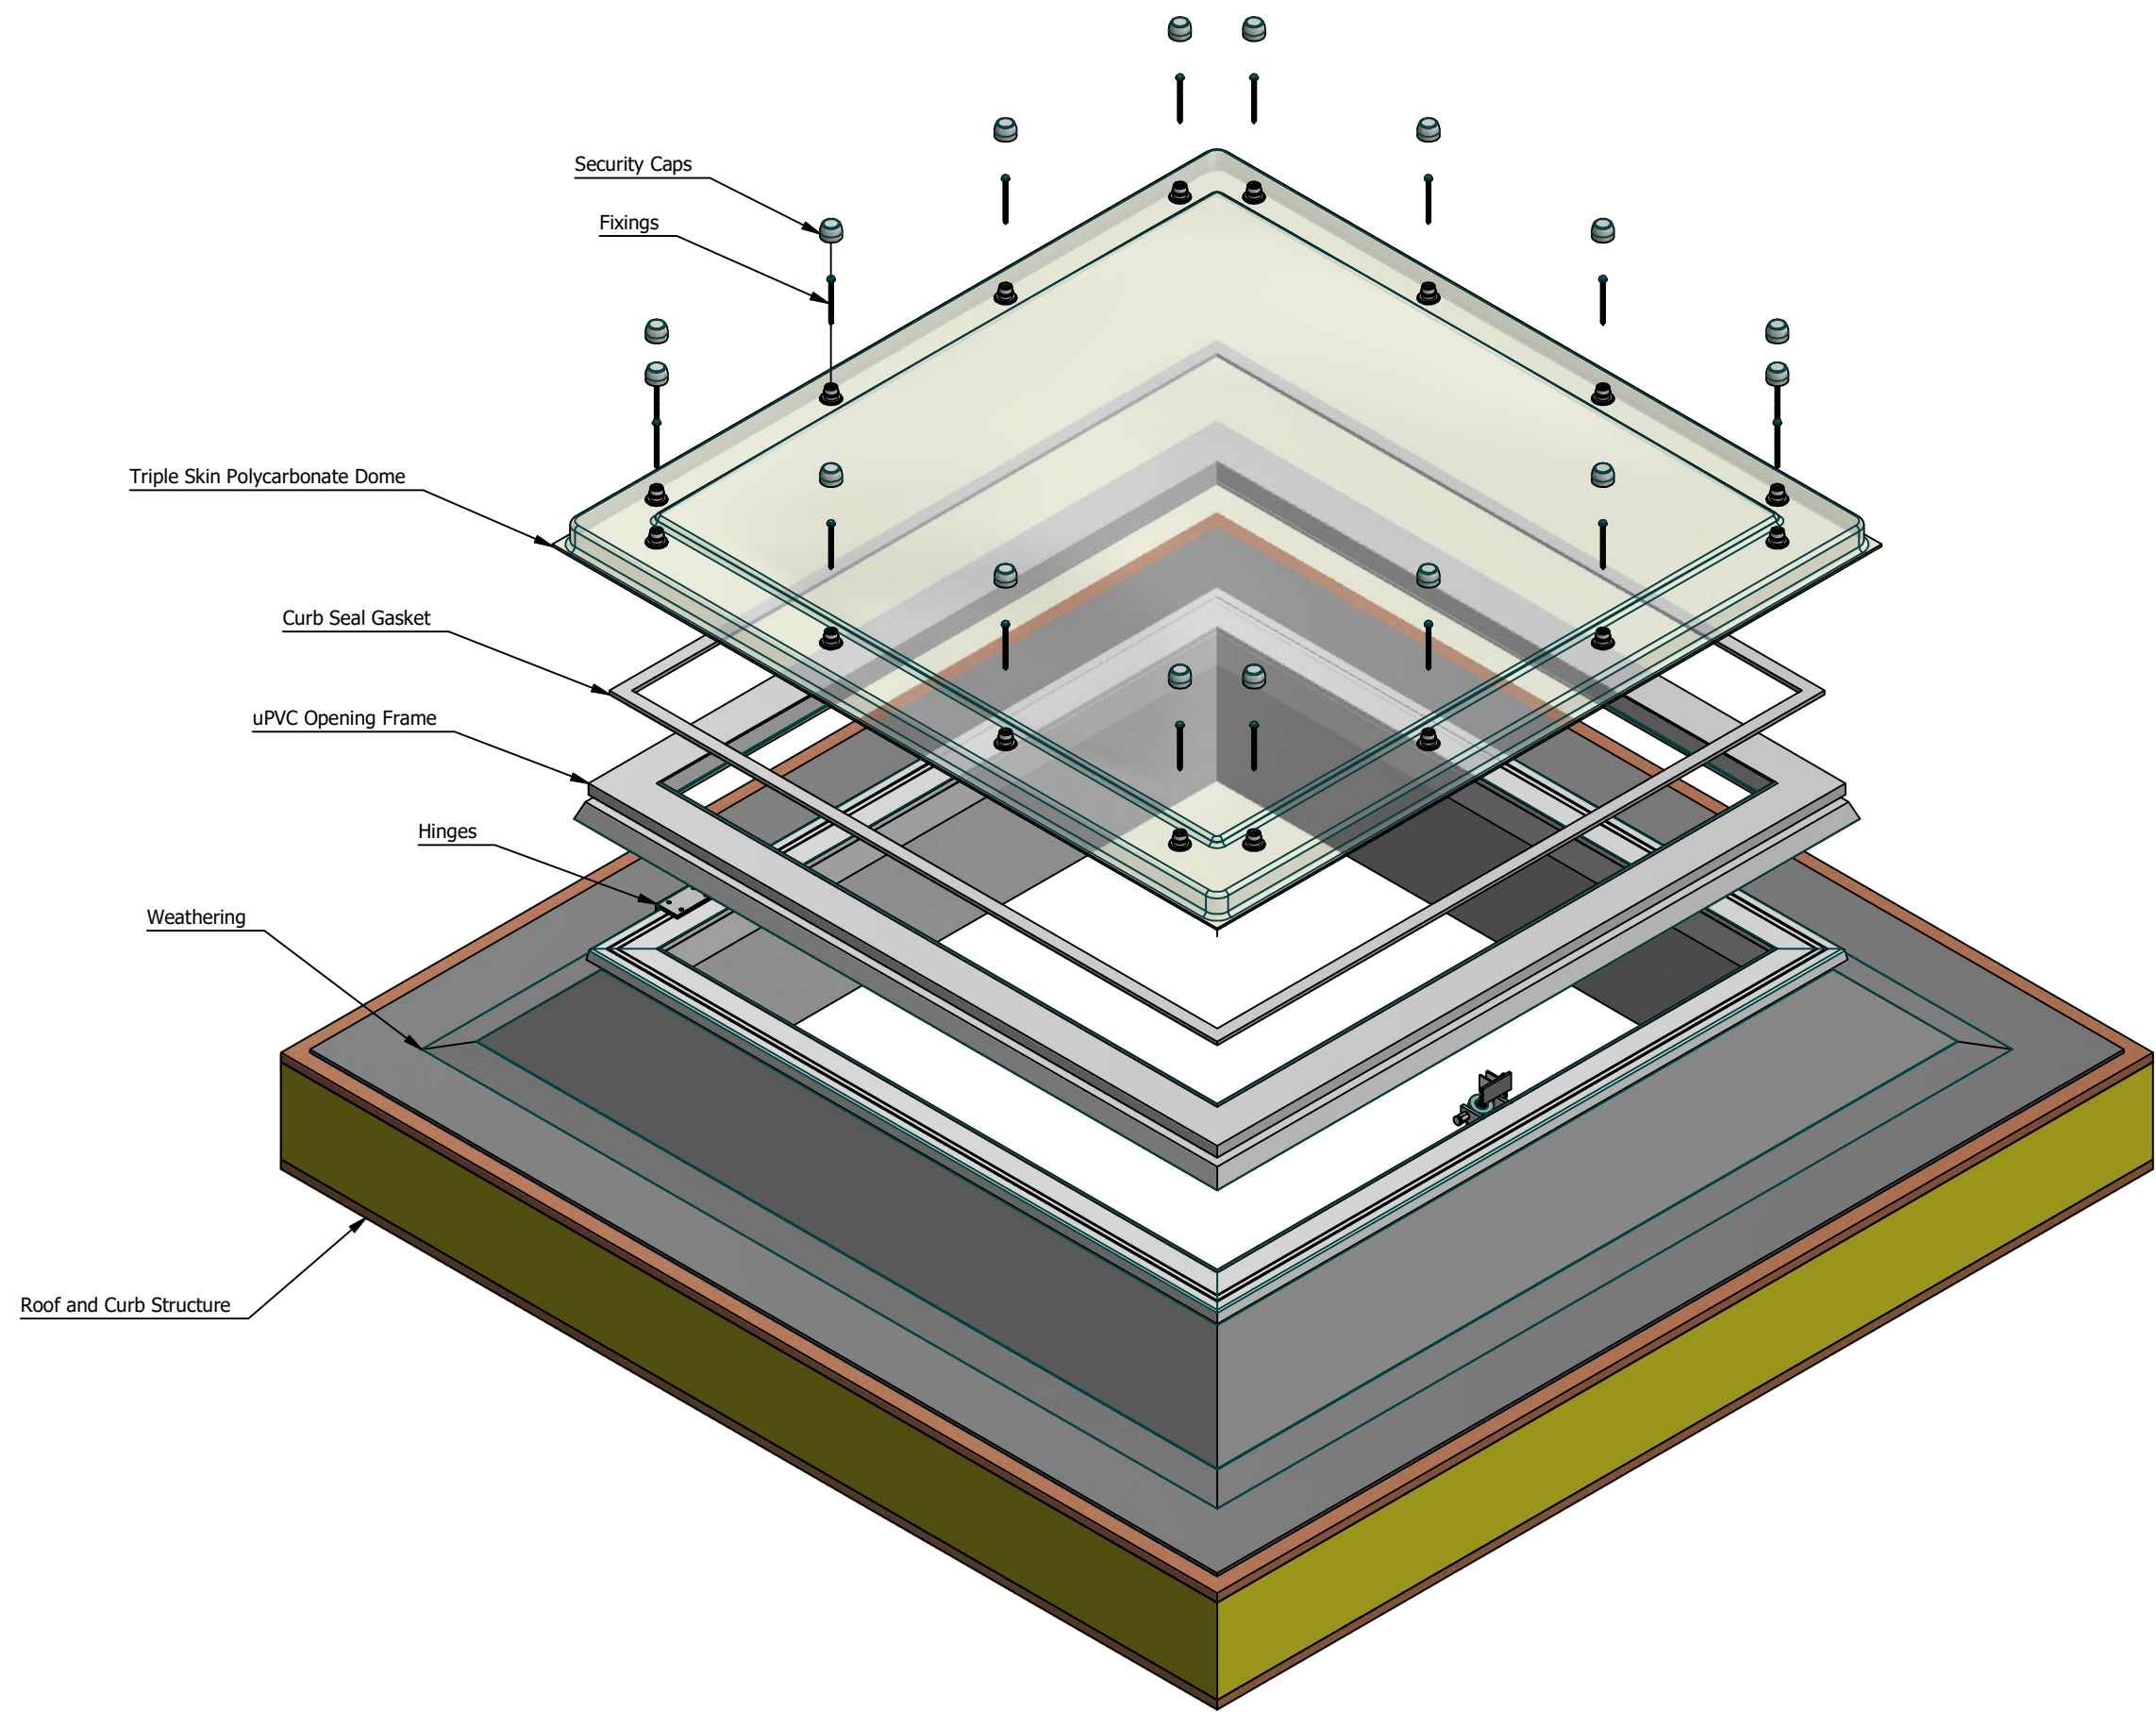

NBS SPECIFICATION

CAWS
L10 /45 Rooflights
L10/460 Rooflights
L10/490 Roof Ventilators

Uniclass category
Pr_30_59_72



Curb details shown are indicative only. Detail is designed by others.
It is the responsibility of the curb designer to ensure that the curb is structurally adequate to support the rooflight product.

**This drawing is for visual purposes only,
for exact specifications of the glazing and sizes,
please refer to the specific line(s) on your quote.**


CAUTION CDM: Hazard Identification - Handling materials

Manual Handling Operations Regulations (MHOR 1992) sets out a clear ranking of measures for dealing with risks from manual handling. Ensure measures are considered at all times. Other measures:



- Hand protection (mandatory) to: BS EN 388:1994.
- Wear appropriate PPE required for the task.
- Refer to applicable risk assessment for further details.

THIS DRAWING MUST
NOT BE COPIED OR
PASSED TO A THIRD
PARTY WITHOUT
WRITTEN CONSENT
FROM THE
MANUFACTURER

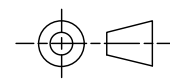

Title:

em.dome Rooflight

Project No x

Project
x

Customer Name
x

Project Address
x

Description

Ref No x

Part Number
em.dome

Material
Varies

Finish As Material
Quantity x

Name

Created L.Crawford 10/07/2020

Drawn L.Crawford 15/03/2021

Approved
Checked

Drawing No.
AAS12E115DA2AA.1.PD.3

Sheet number 3 of 3
Scale DNS Size: A3 Units: mm

Date

10/07/2020

15/03/2021

Revision: 1

Revision: 1



Whitesales Ltd
Europa House
Cranleigh
GU6 8NQ

T: +44(0)1483 917580
E: sales@whitesales.co.uk
W: whitesales.co.uk