



PO Box 1914  
Wenatchee, WA. 98807  
[www.completedesign.cc](http://www.completedesign.cc)  
[contact@completedesign.cc](mailto:contact@completedesign.cc)  
509-662-3699

Seven Acres  
Foundation  
Community Center

Anderson Road  
Chelan, WA 98816  
Chelan County

Raye Evans  
Project Coordinator  
raye.truenorth@outlook.com

Ben Williams  
Board President  
ben@lakechelanwinery.com


3519 Highway 150  
Chelan, WA 98816

Project No: 17-0067

[illegible]

## Main Floor Plan

## A-1.1

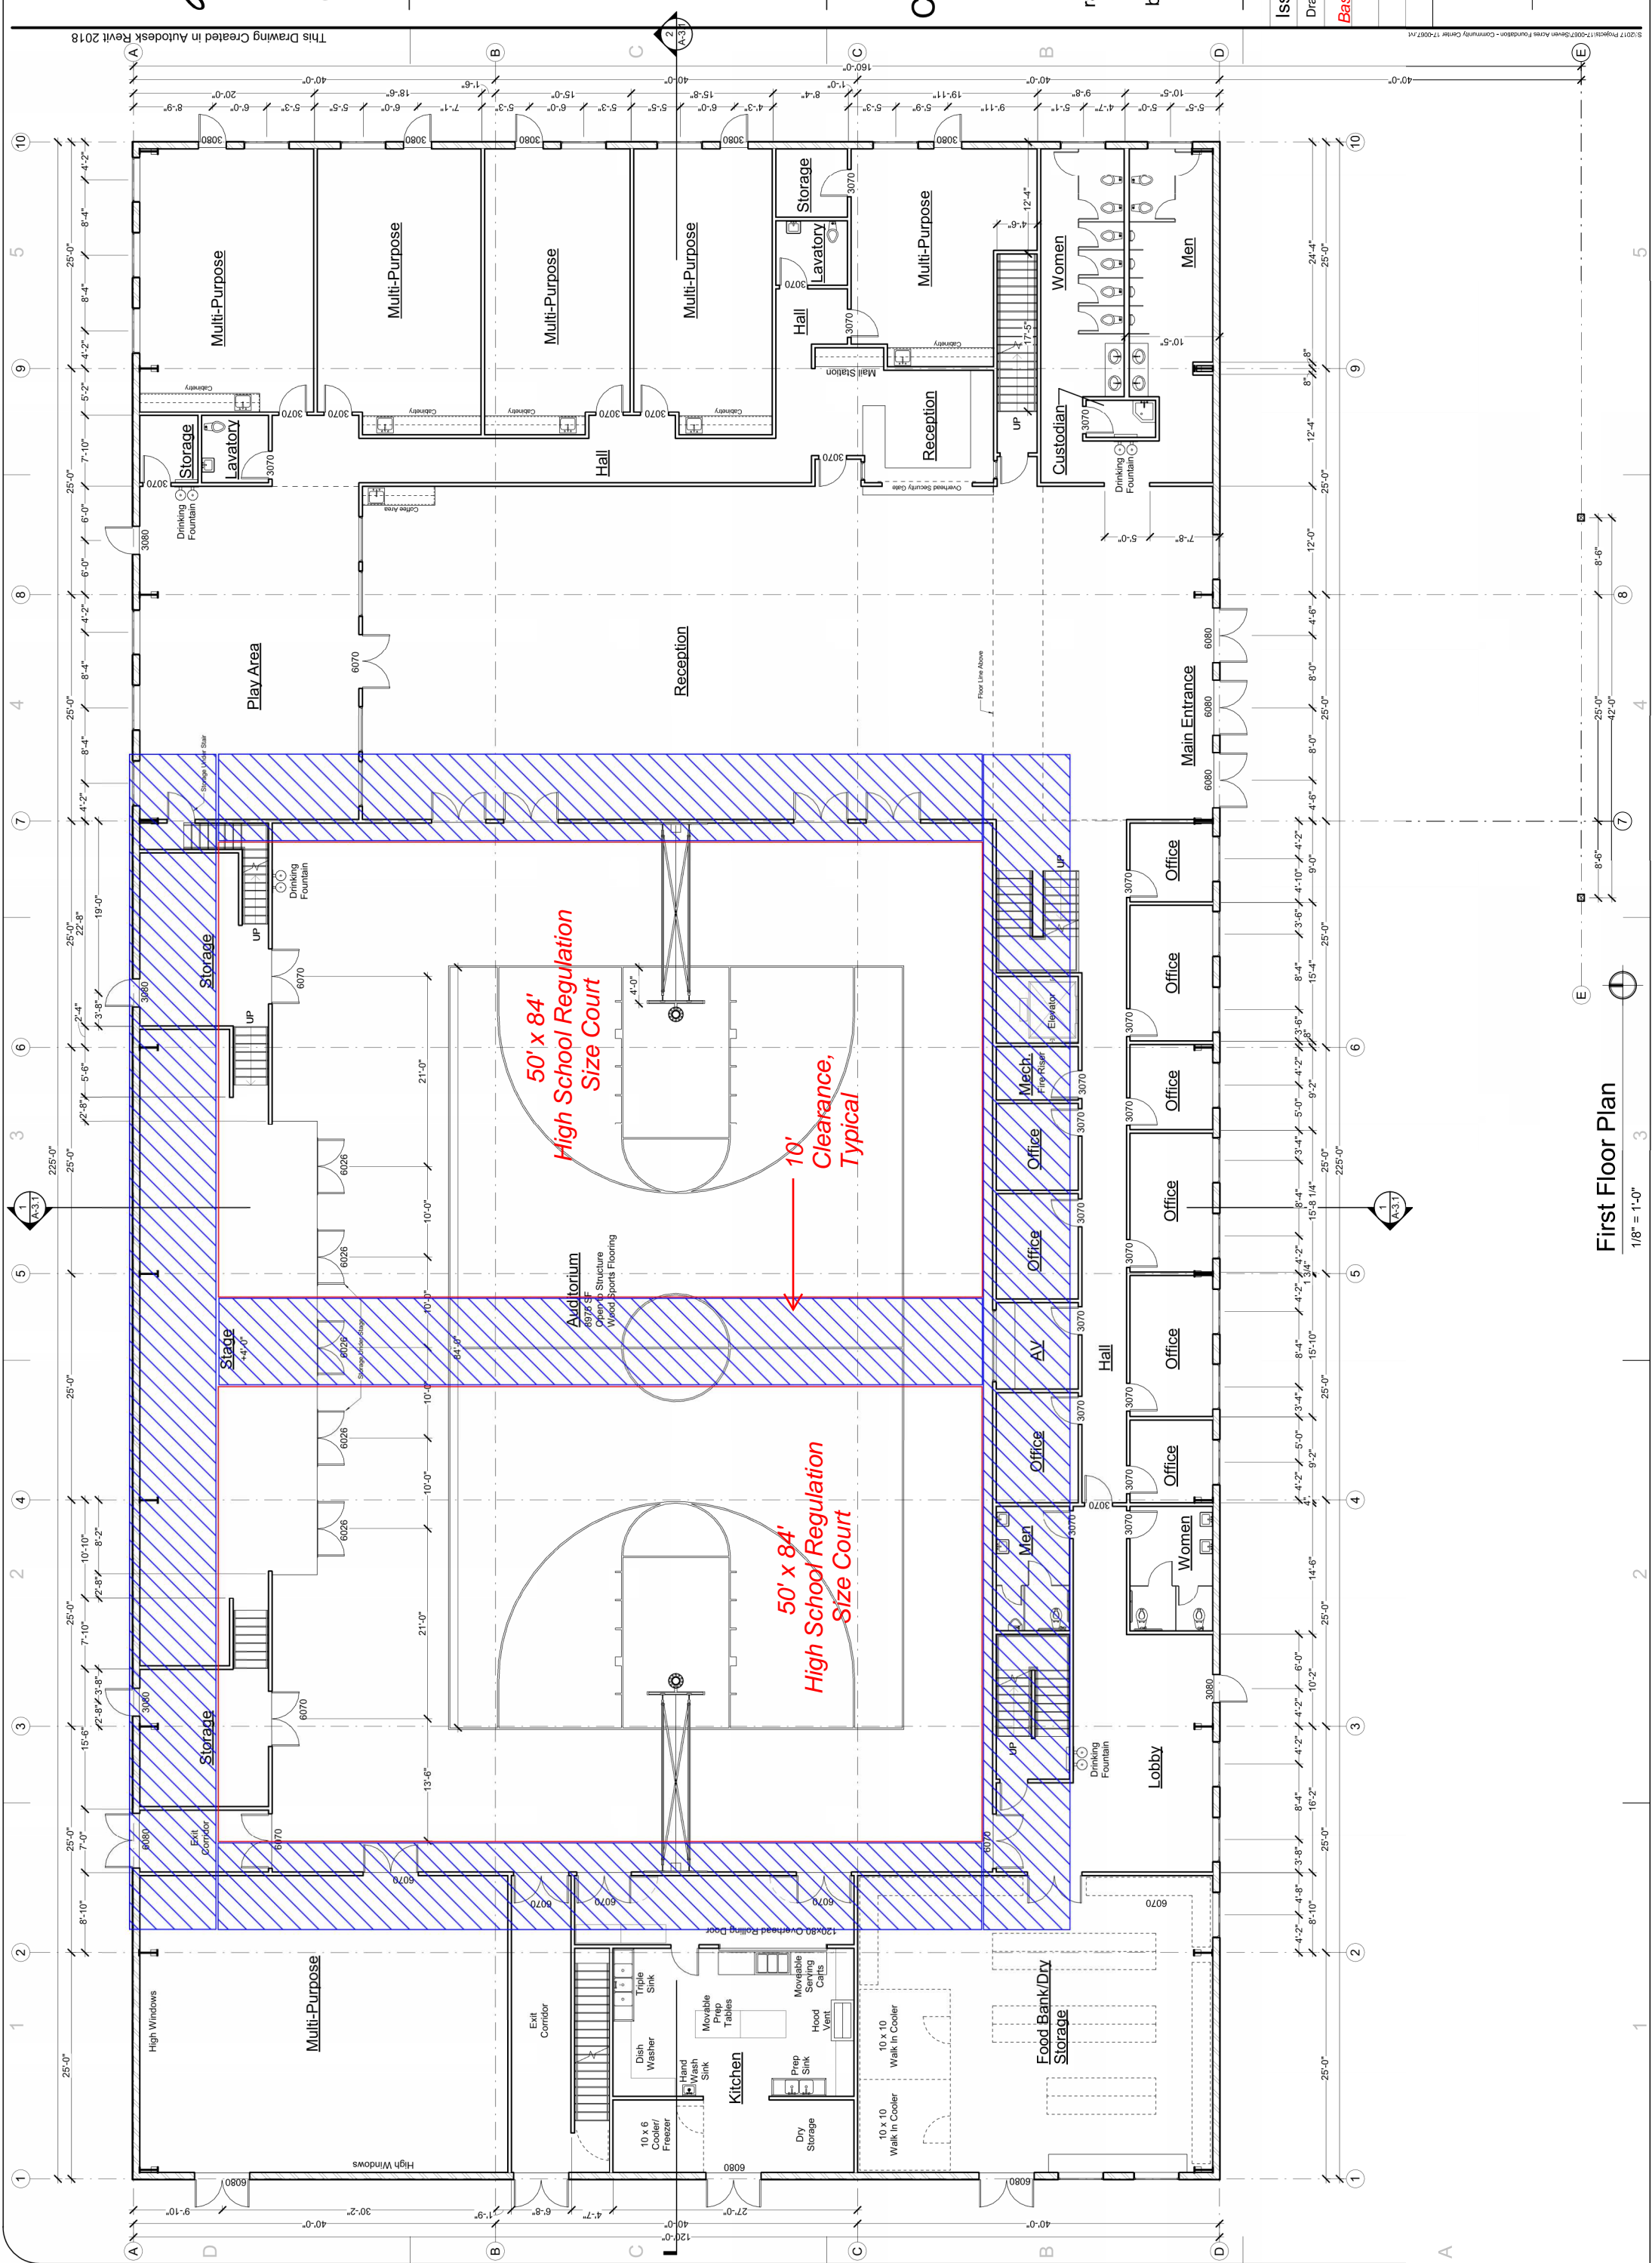

# First Floor Plan

 $1/8" = 1'-0"$